


6.0 FACADE DESIGN

6.1 PROPOSED CONTEXTUAL ELEVATION

6.1.1 PROPOSED WEST ELEVATION

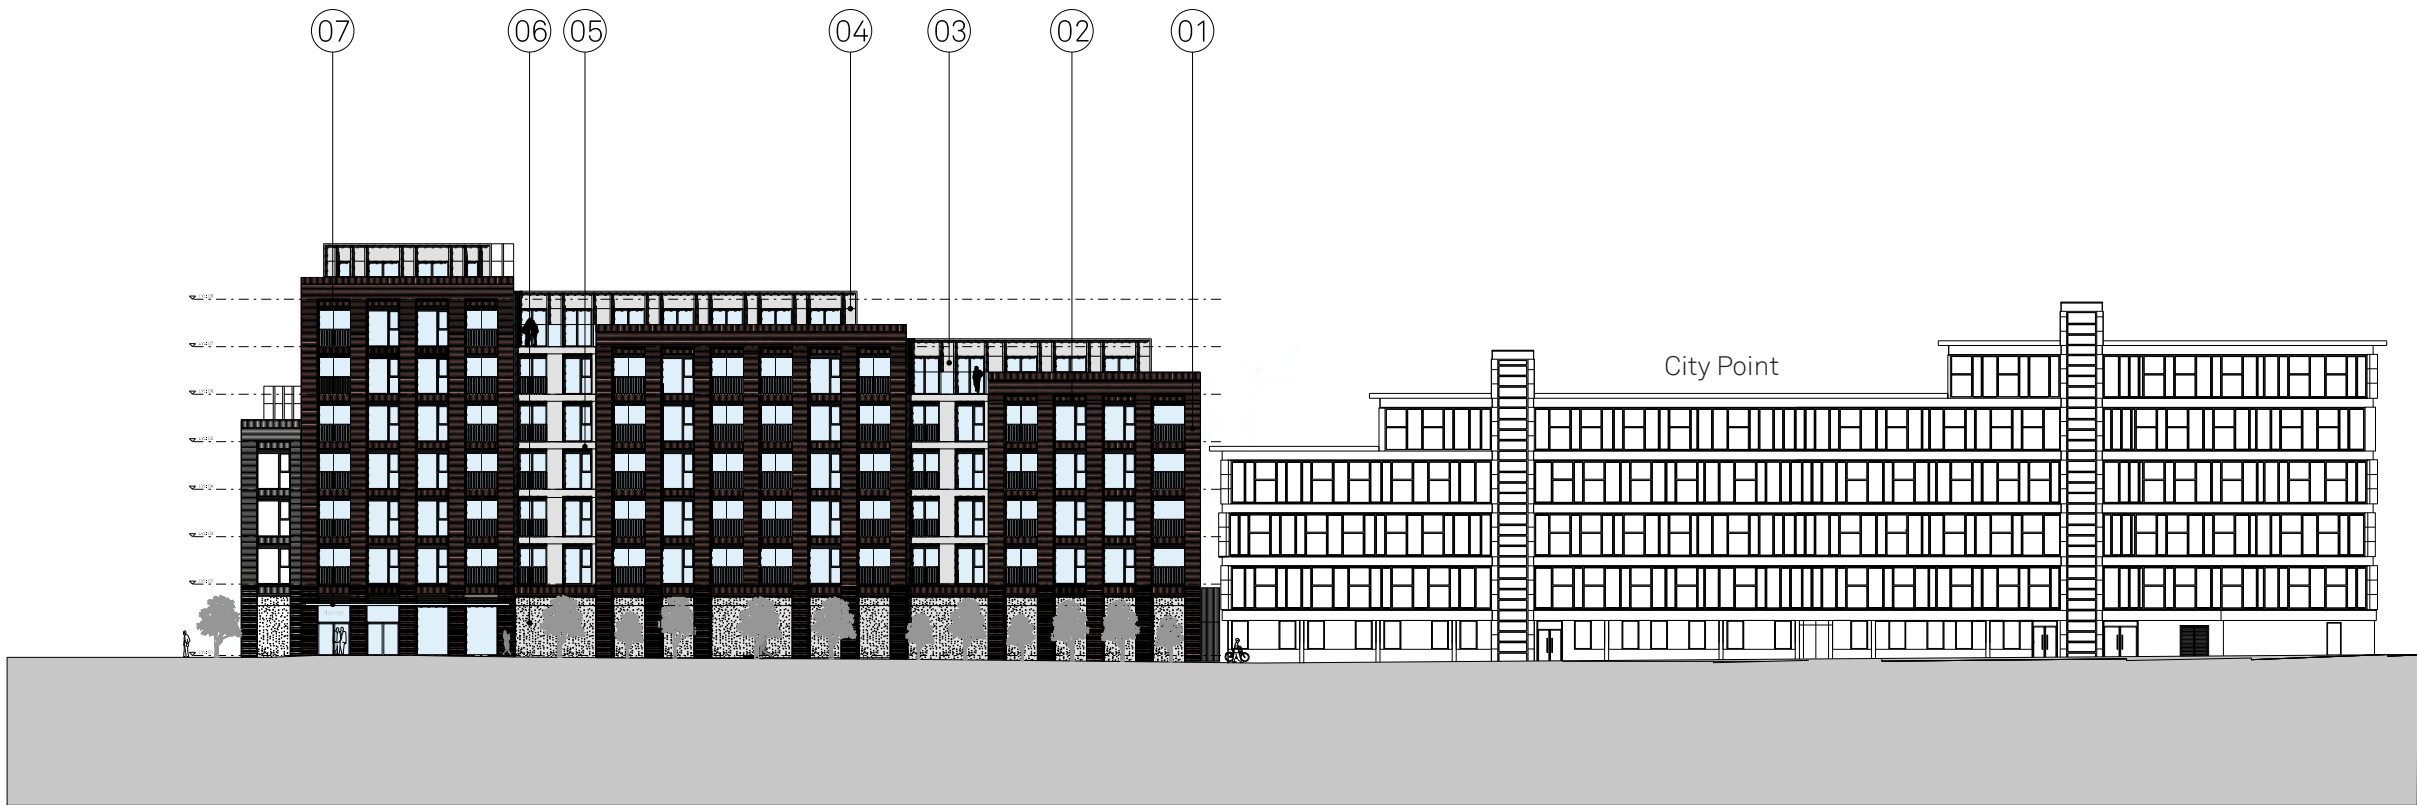

Material Key:

- 1. Autumn Red Brick Stretcher Bond
- 2. Autumn Red Brick Stack Bonded
- 3. Aluminium Rain Screen Cladding - Colour TBC
- 4. Aluminium Window Curtain Walls and Doors - Colour TBC
- 5. Opaque Glass Infill Panel - Colour TBC
- 6. Perforated and Embossed Aluminium Cladding - Colour TBC
- 7. Aluminium / Glass Canopy



Design intelligence, commercial flair.

KEY:

