

6.0 FACADE DESIGN

6.1 PROPOSED CONTEXTUAL ELEVATION

6.1.2 PROPOSED NORTH ELEVATION




Material Key:

- 1. Autumn Red Brick Stretcher Bond
- 2. Autumn Red Brick Stack Bonded
- 3. Aluminium Rain Screen Cladding - Colour TBC
- 4. Aluminium Window Curtain Walls and Doors - Colour TBC
- 5. Opaque Glass Infill Panel - Colour TBC
- 6. Perforated and Embossed Aluminium Cladding - Colour TBC




Design intelligence, commercial flair.

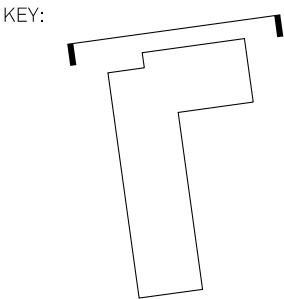

6.0 FACADE DESIGN

6.1 PROPOSED CONTEXTUAL ELEVATION

6.1.3 PROPOSED EAST ELEVATION

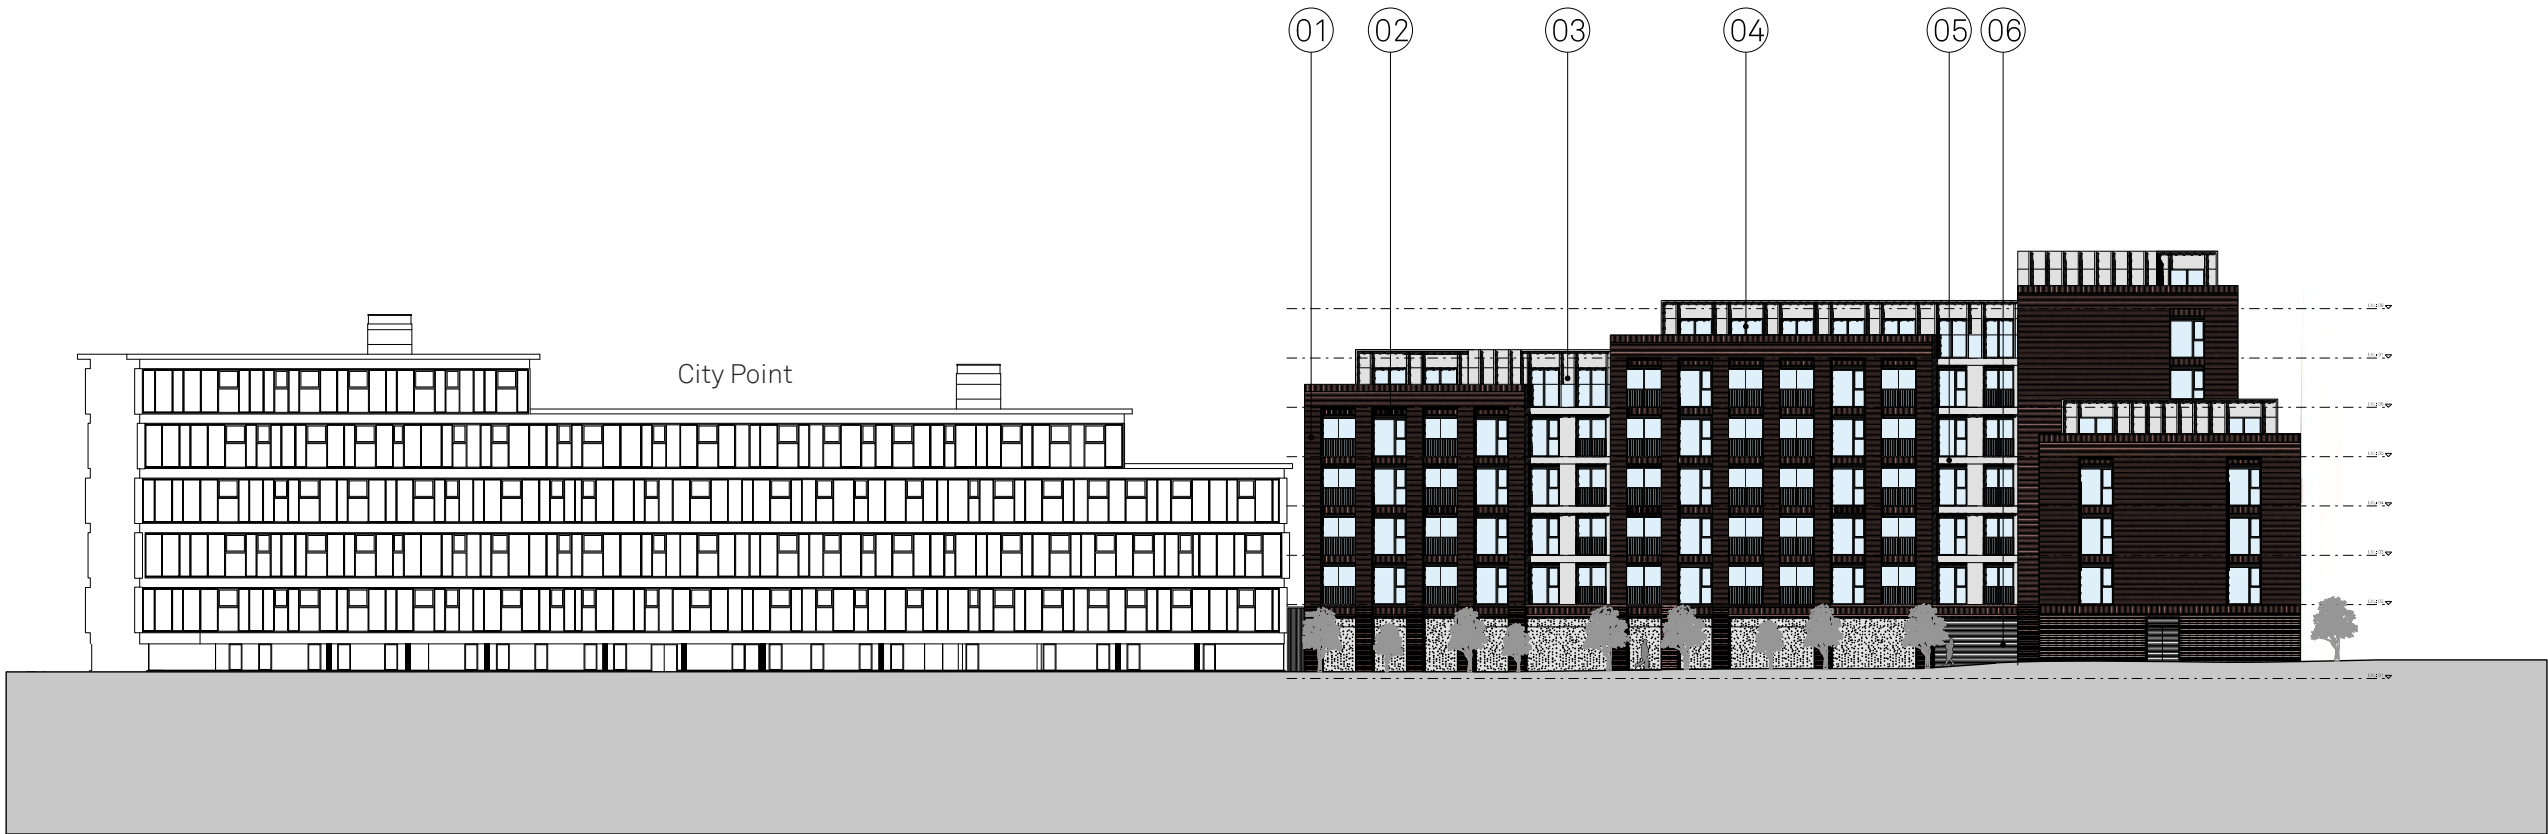

Material Key:

- 1. Autumn Red Brick Stretcher Bond
- 2. Autumn Red Brick Stack Bonded
- 3. Aluminium Rain Screen Cladding - Colour TBC
- 4. Aluminium Window Curtain Walls and Doors - Colour TBC
- 5. Opaque Glass Infill Panel - Colour TBC
- 6. Perforated and Embossed Aluminium Cladding - Colour TBC
- 7. Stone / Concrete Feature Cornice

KEY:

