


6.0 FACADE DESIGN

6.1 PROPOSED CONTEXTUAL ELEVATIONS

6.1.4 PROPOSED SOUTH ELEVATION

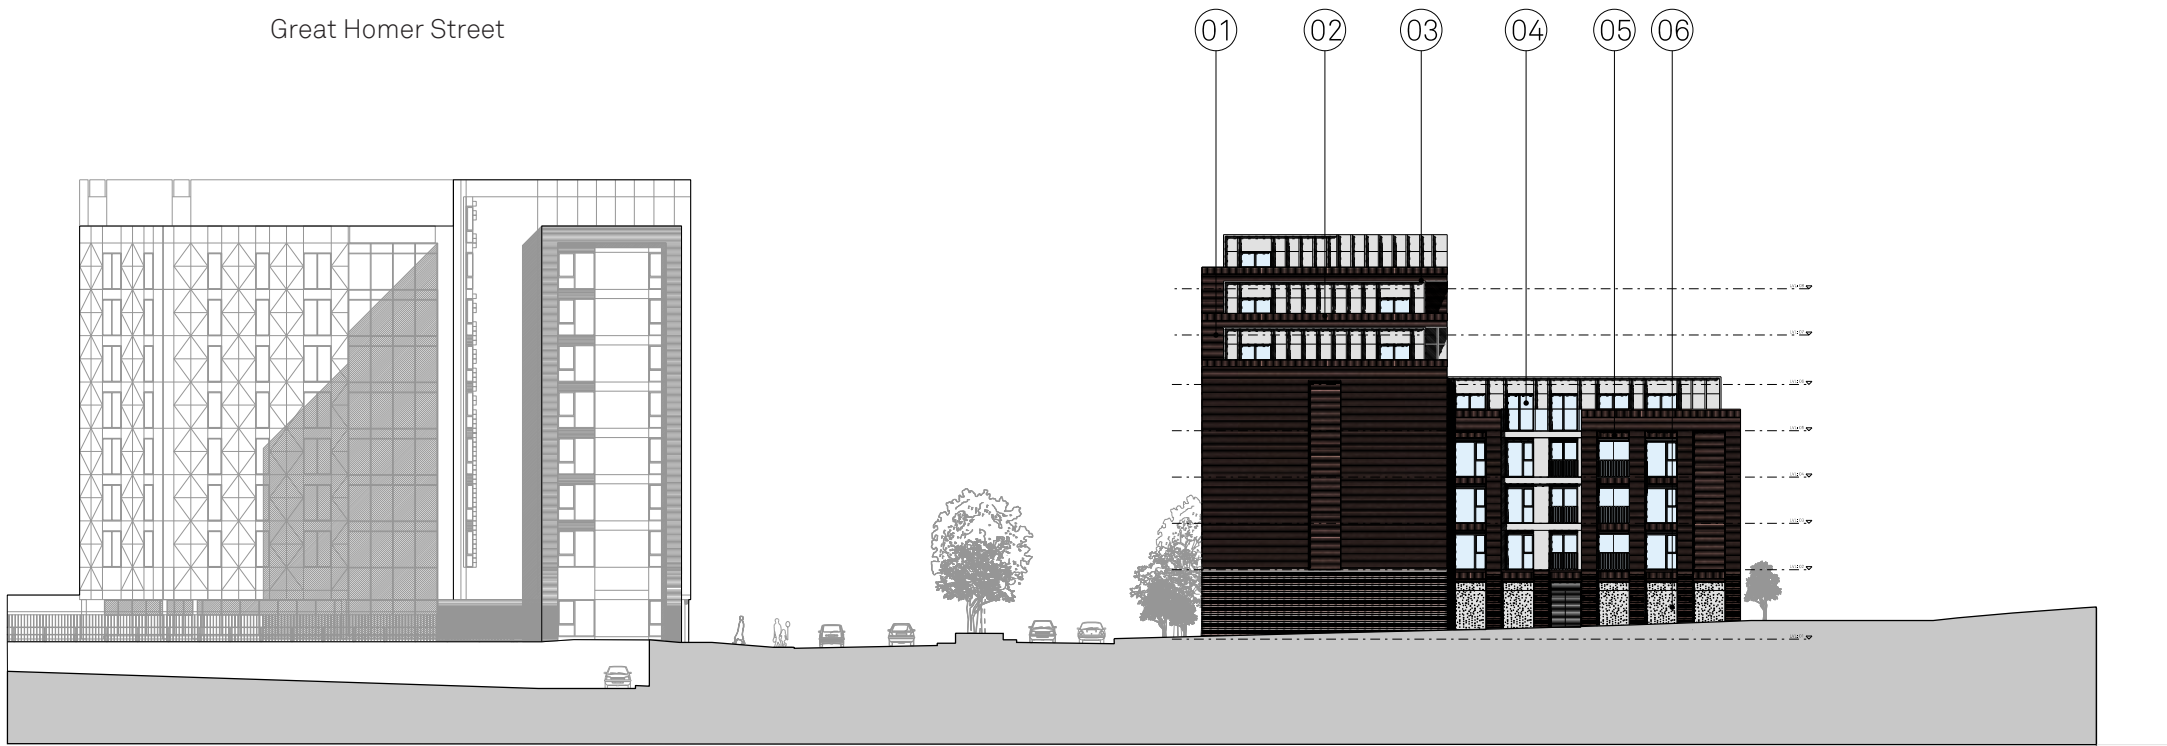

Material Key:

1. Autumn Red Brick Stretcher Bond
2. Autumn Red Brick Stack Bonded
3. Aluminium Rain Screen Cladding - Colour TBC
4. Aluminium Window Curtain Walls and Doors - Colour TBC
5. Opaque Glass Infill Panel - Colour TBC
6. Perforated and Embossed Aluminium Cladding - Colour TBC
7. Aluminium / Glass Canopy

KEY:

