



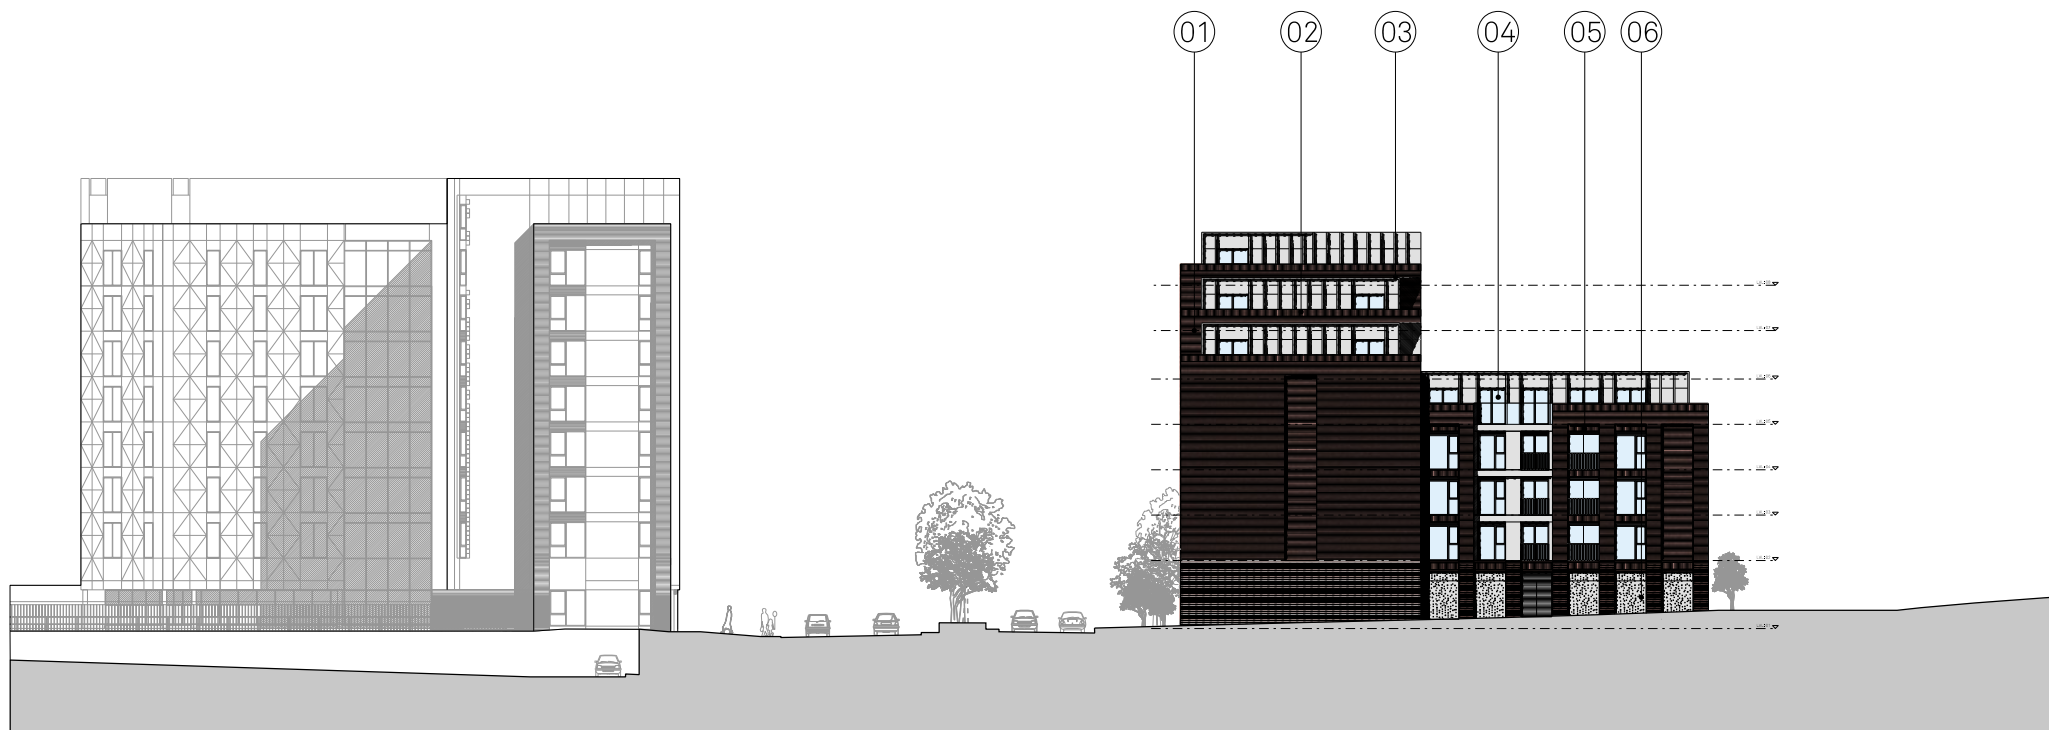

Key:

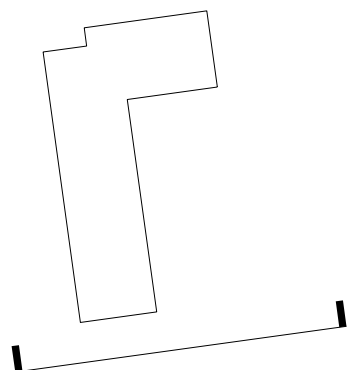

Material Key:

1. Autumn Red Brick Stretcher Bond
2. Autumn Red Brick Stack Bonded
3. Aluminium Rain Screen Cladding - Colour TBC
4. Aluminium Window Curtain Walls and Doors - Colour TBC
5. Opaque Glass Infill Panel - Colour TBC
6. Perforated and Embossed Aluminium Cladding - Colour TBC

FALCONER CHESTER HALL



London | Liverpool | Manchester | Kuala Lumpur | Telephone +44(0)151 243 5800

Project Title
Clegg Street, Liverpool

Drawing Title
Contextual Elevation 04

Client
Caro Developments

Drawn By Date
TE October 2017

Scale
1:500@A3

Project No.
P17-030

Drawing No.
02-05-008

www.fcharchitects.com
© F.C.H.