




EXISTING & PROPOSED
BASEMENT

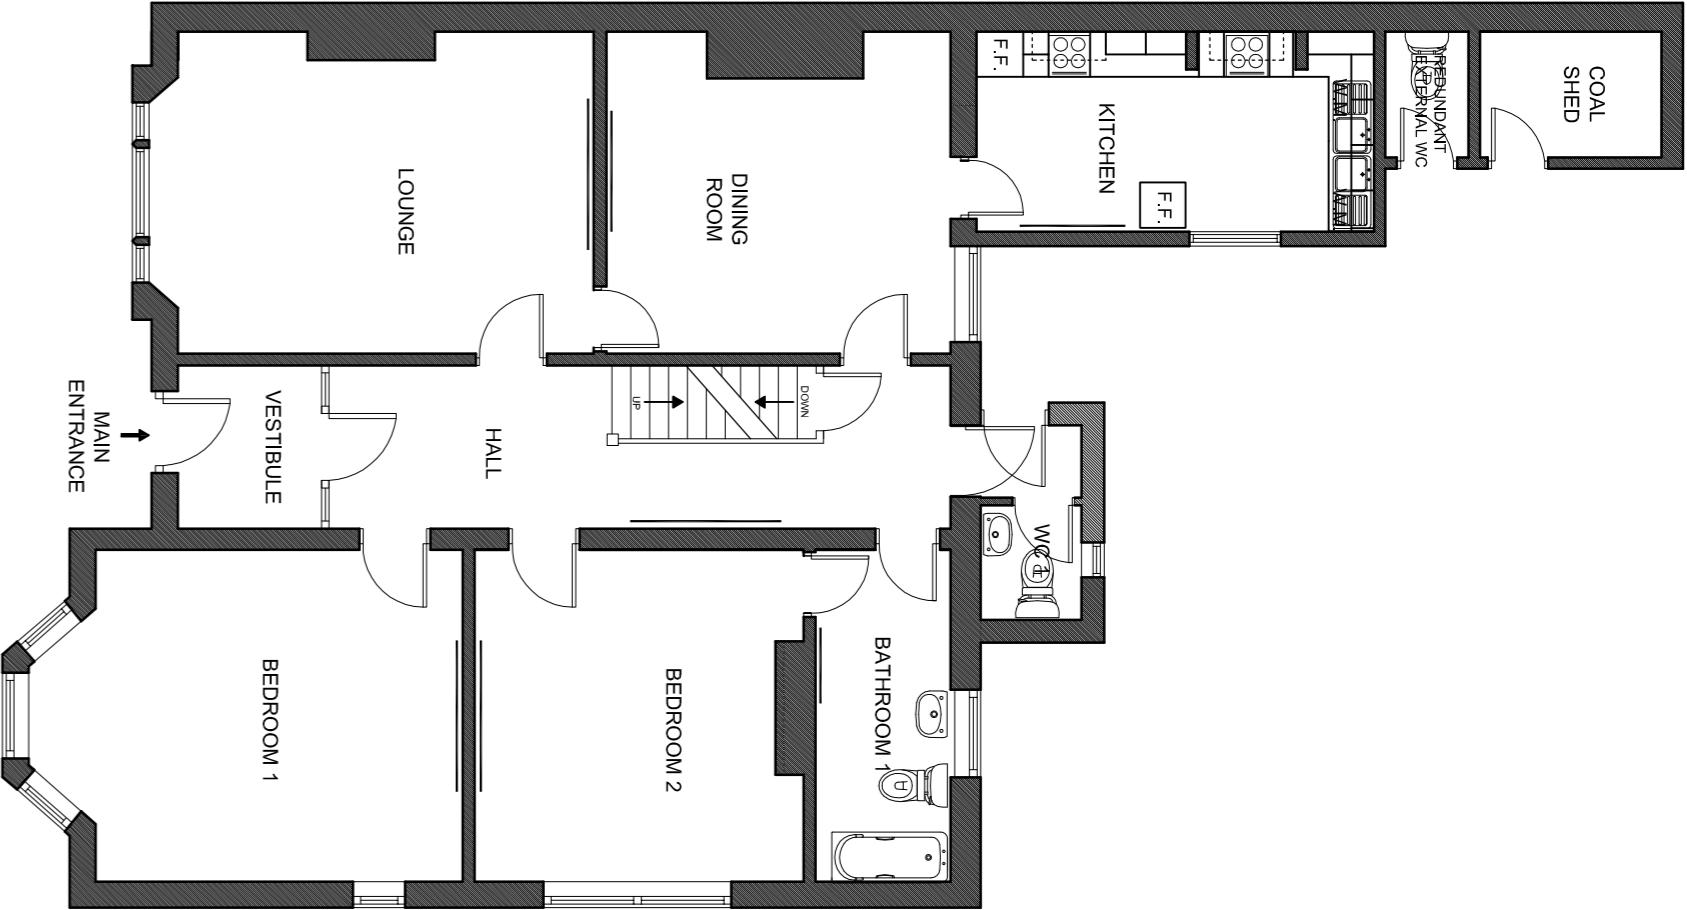


EXISTING & PROPOSED
GROUND FLOOR

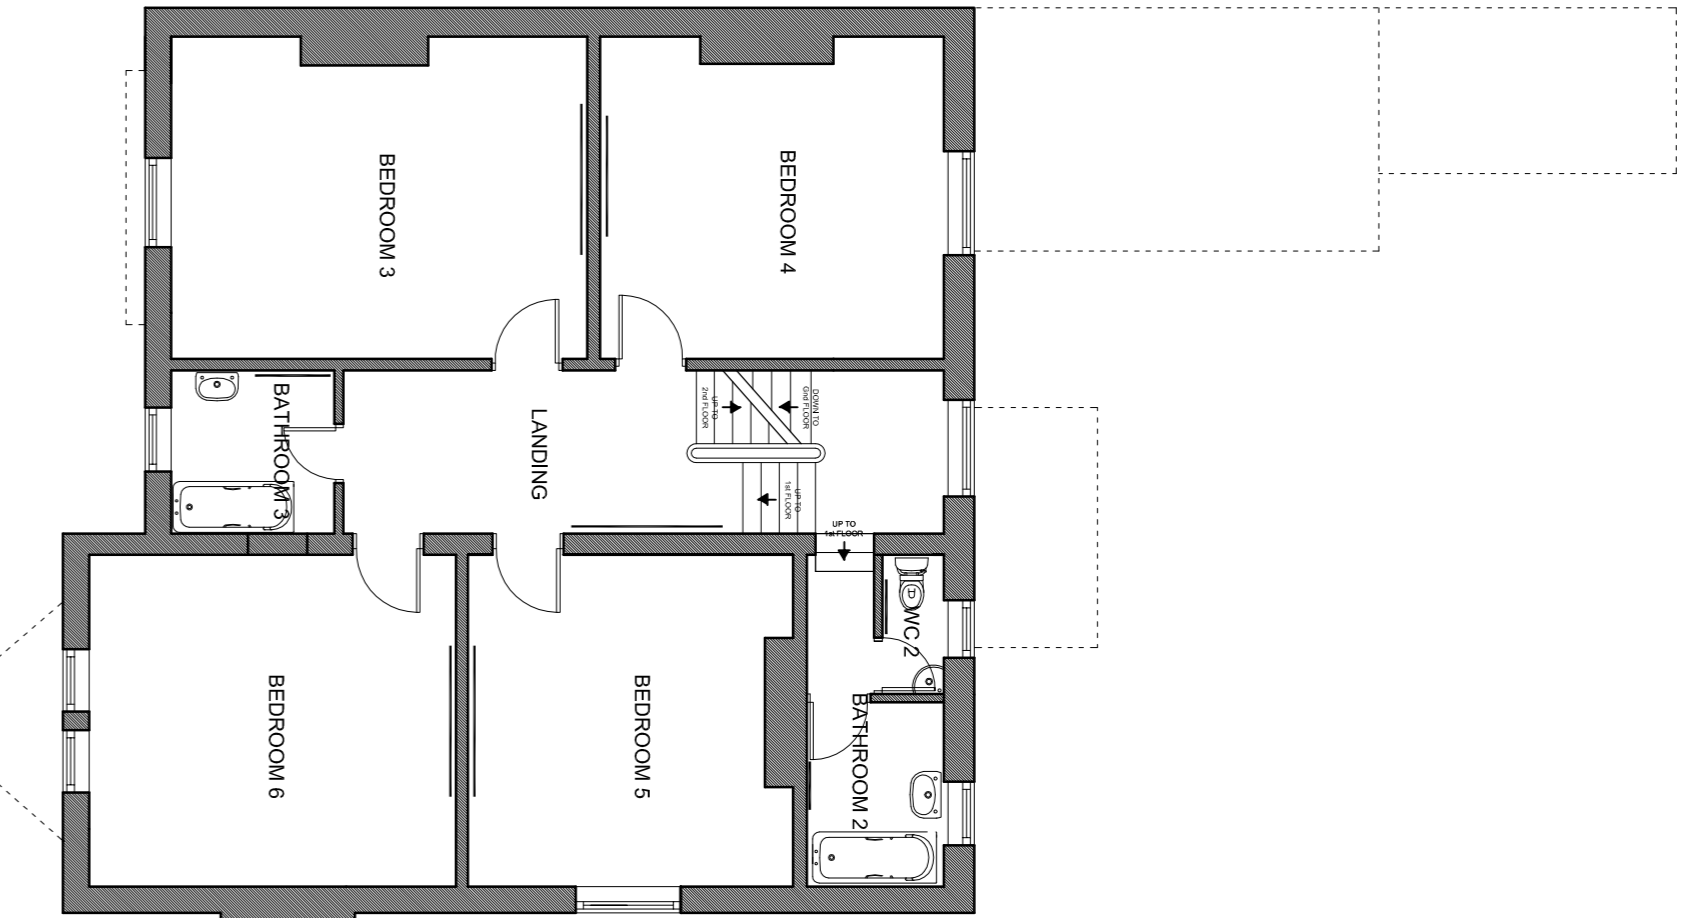


EXISTING & PROPOSED
1st FLOOR

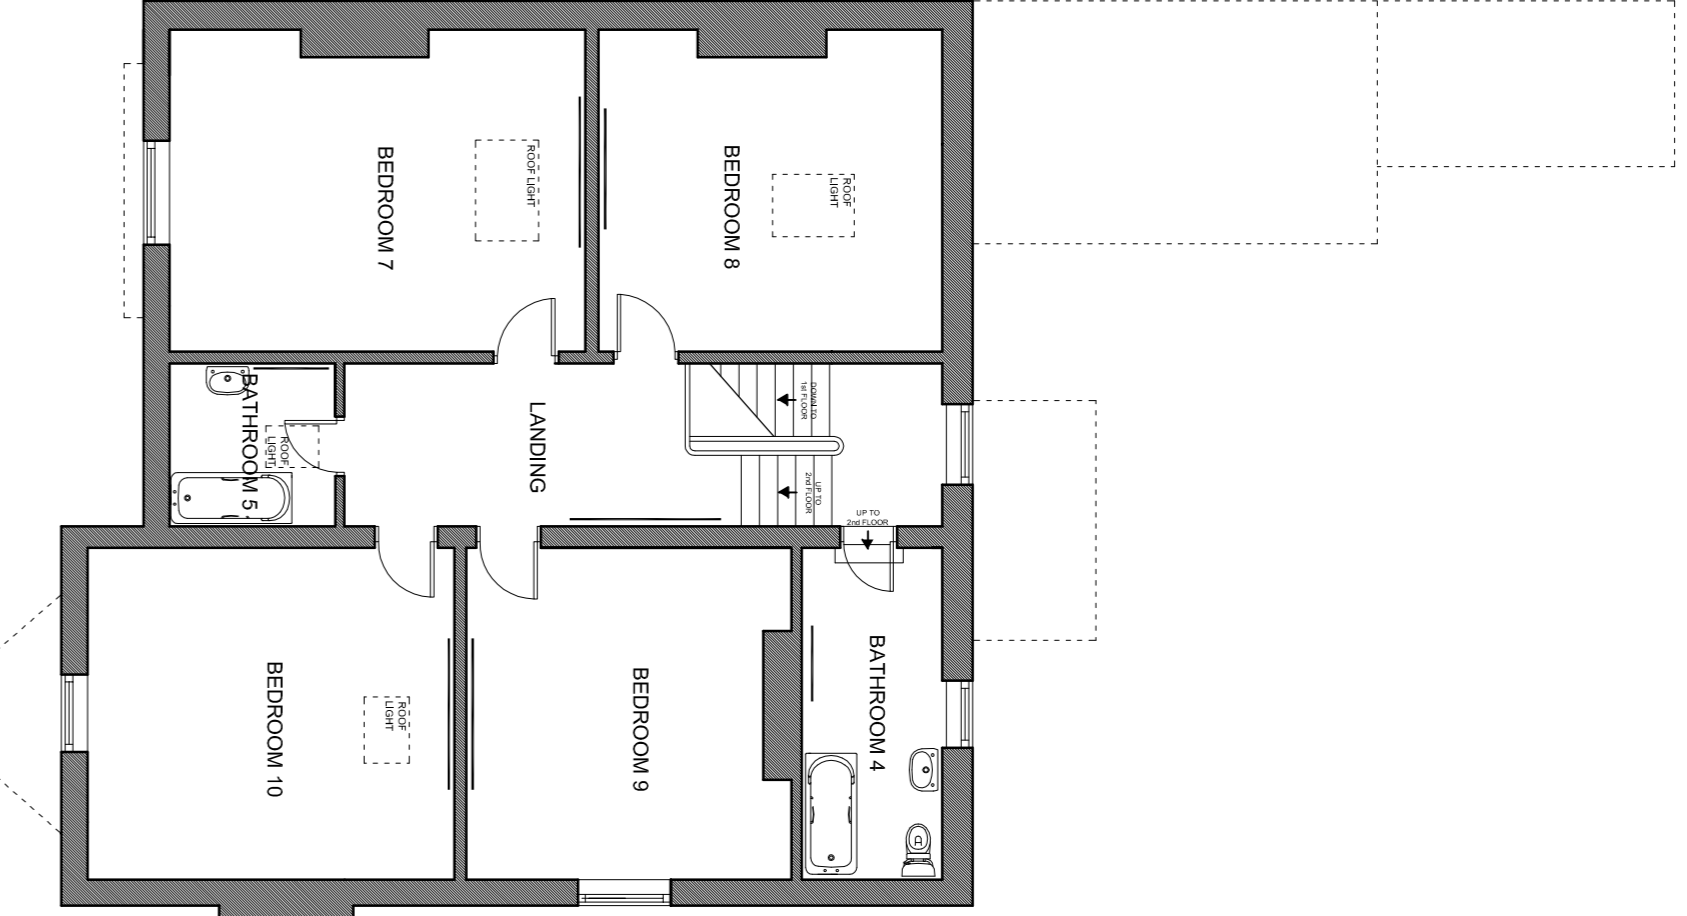

EXISTING & PROPOSED
2nd FLOOR

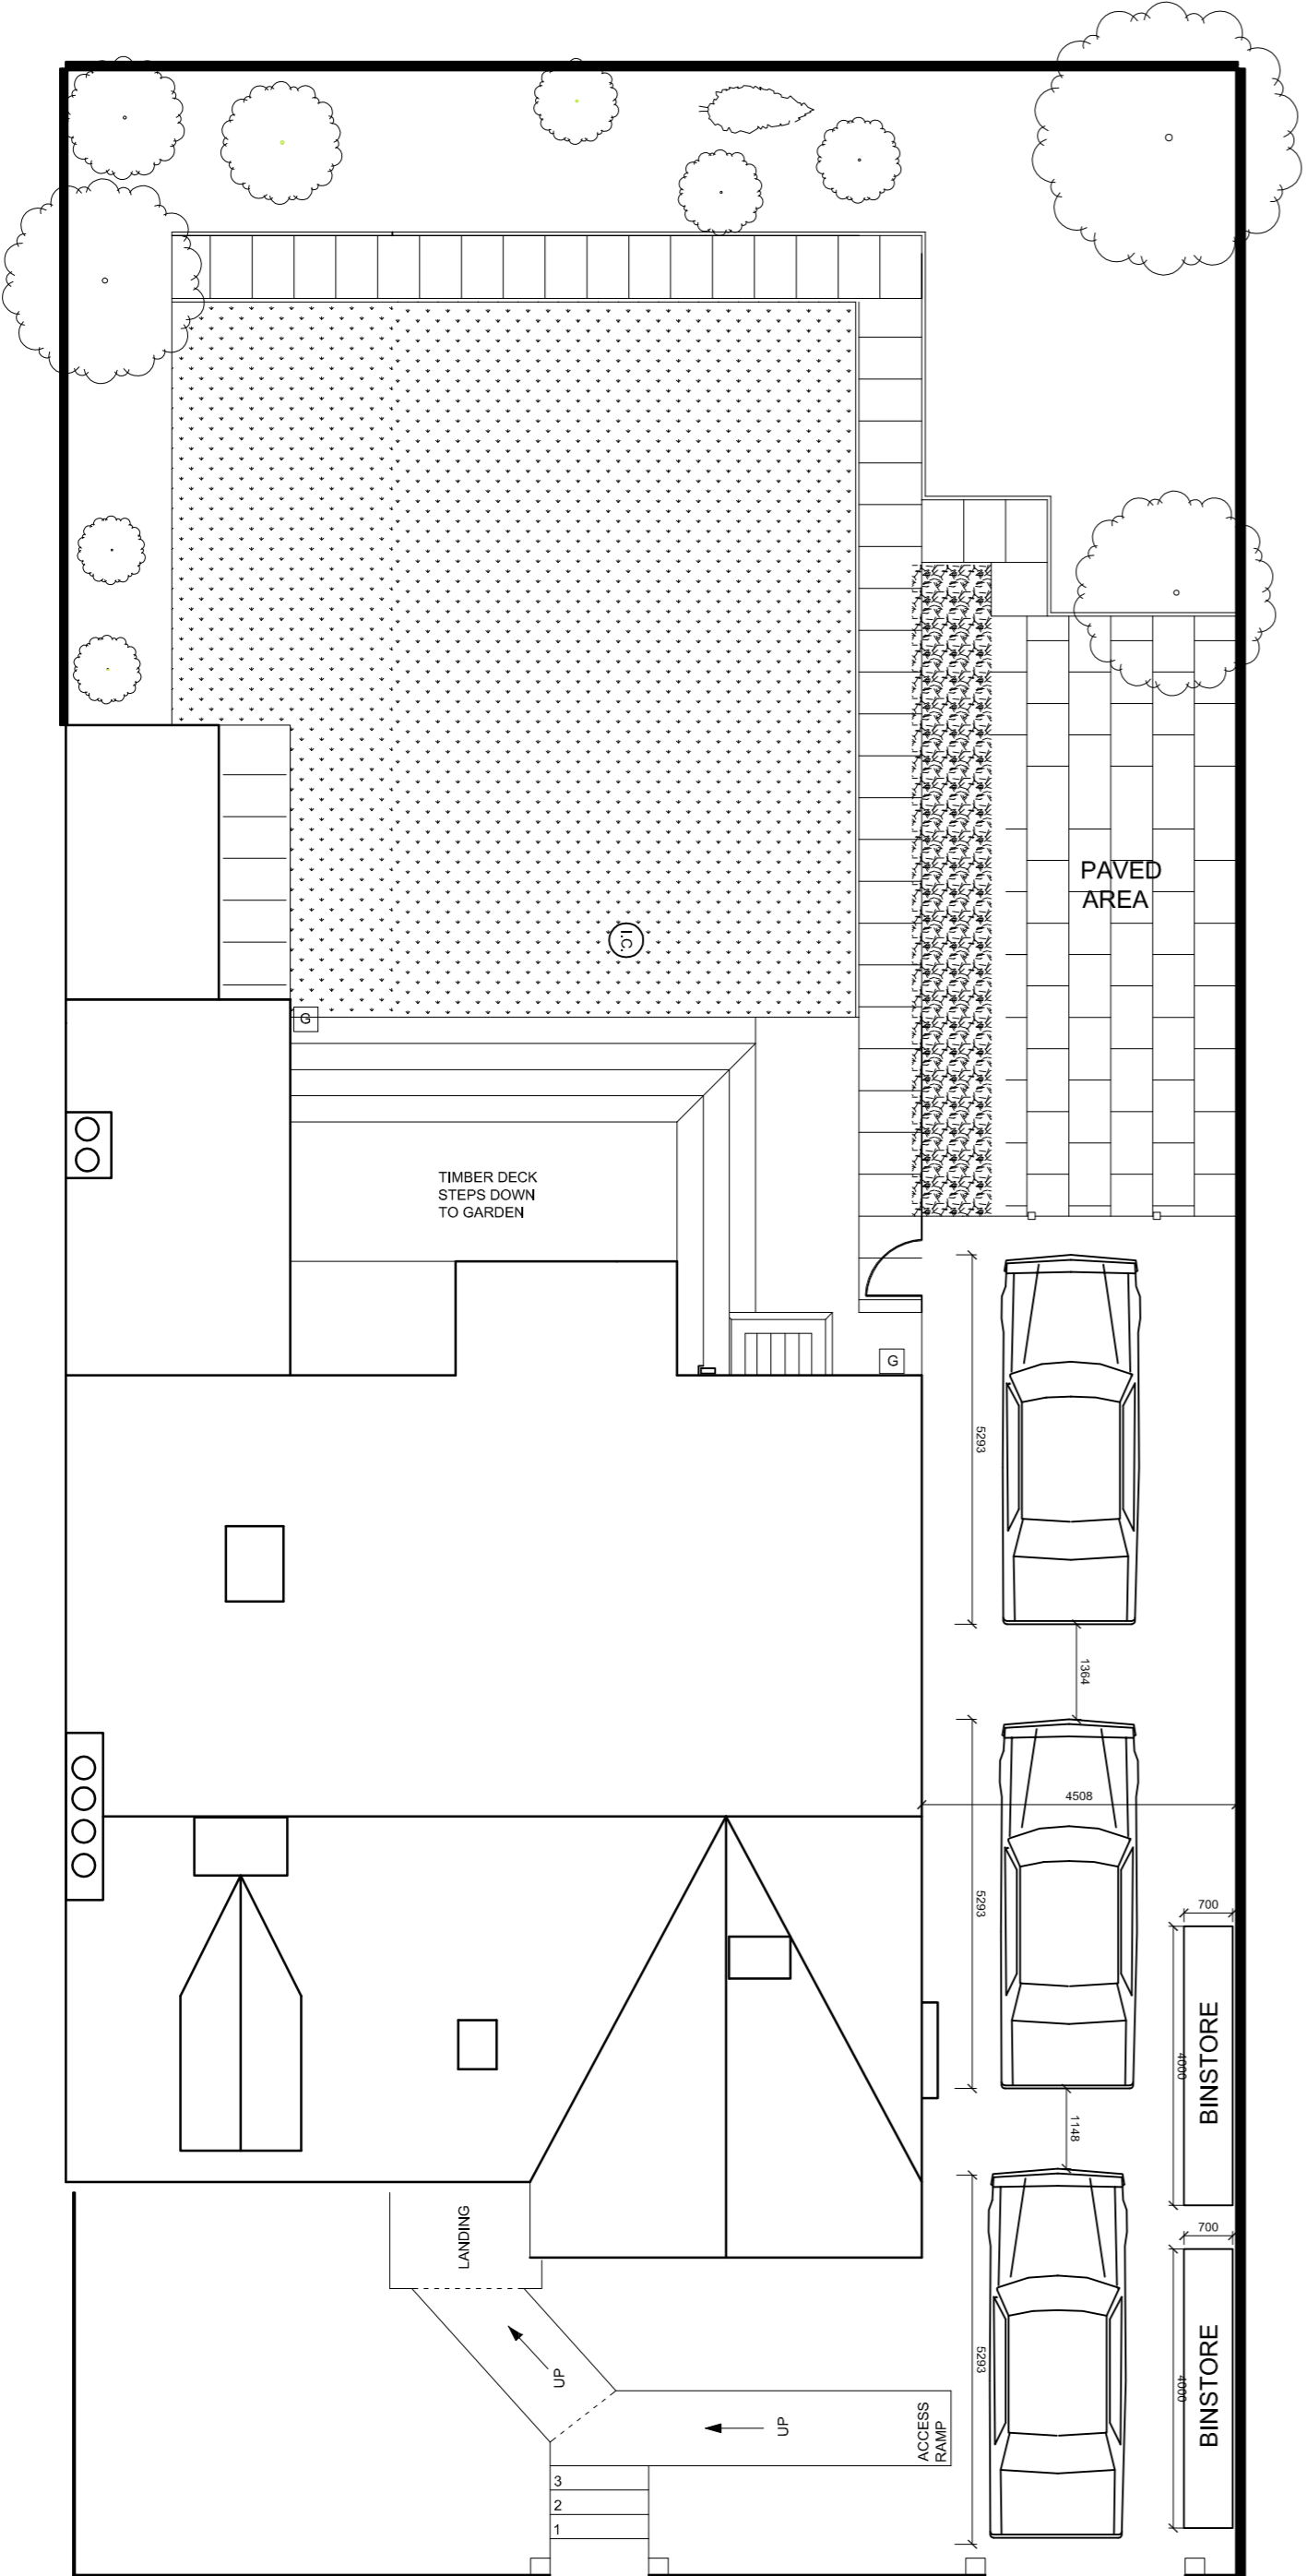

EXISTING & PROPOSED
SITE LAYOUT

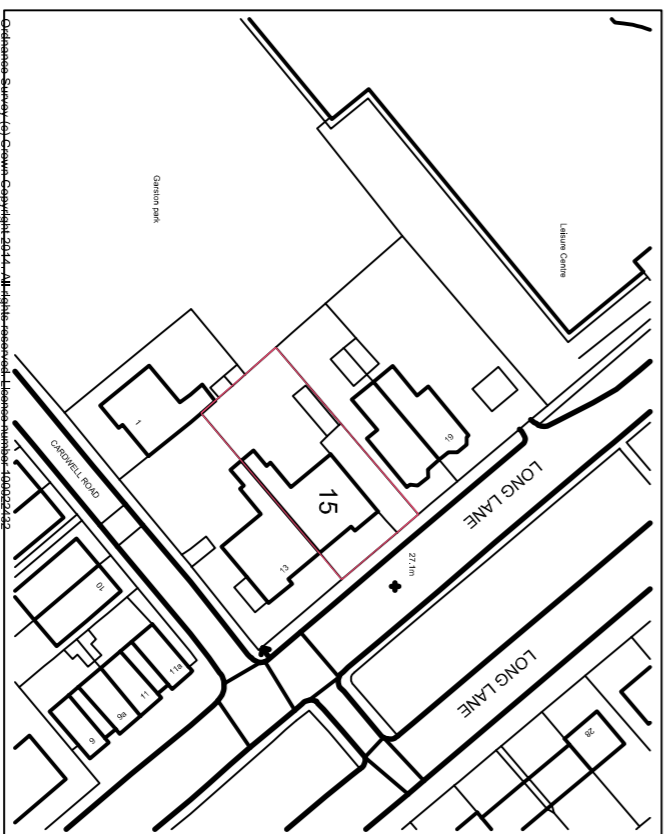

SITE LOCATION 1:1250

Project CHANGE OF USE FROM CURRENT 8 BED RESIDENTIAL DWELLING TO A 6+ OCCUPANT HMO			
Site 15 LONG LANE, GARSTON, LIVERPOOL, L19 6PE			
PLANNING APPLICATION			
Client JON BATTLE 15 LONG LANE LIVERPOOL L19 6PE	Dwg No. 001		Date JUL 14
	1:100 @ A1		Rev.
	Scale		
JDB SUBMITTING & APPROVING DRAWINGS S E R V I C E S L T D A M E N T S			
3rd Floor, 5 Temple Square, Temple Street, Liverpool L2 9PH Tel: 0151 488 3437 / Fax: 0151 488 3437 Mob: 07730 700 887 Email: admin@jdbdrawings.com			