




1 External Wall - North Facade
PA-003 1:400

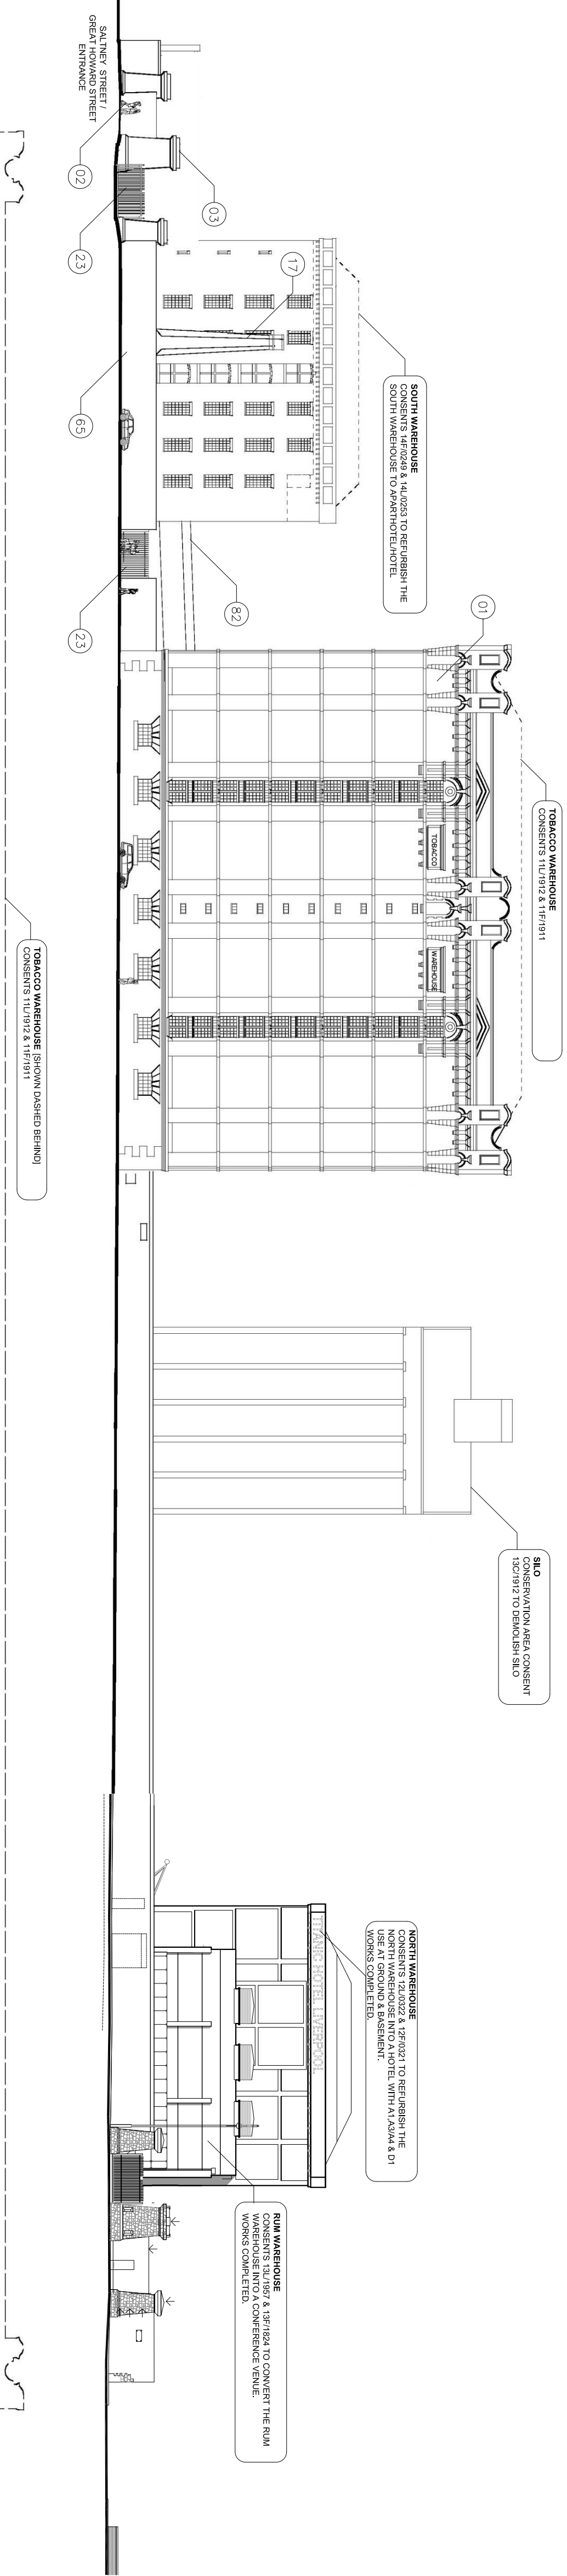

2 External Wall - East Facade
PA-003 1:400

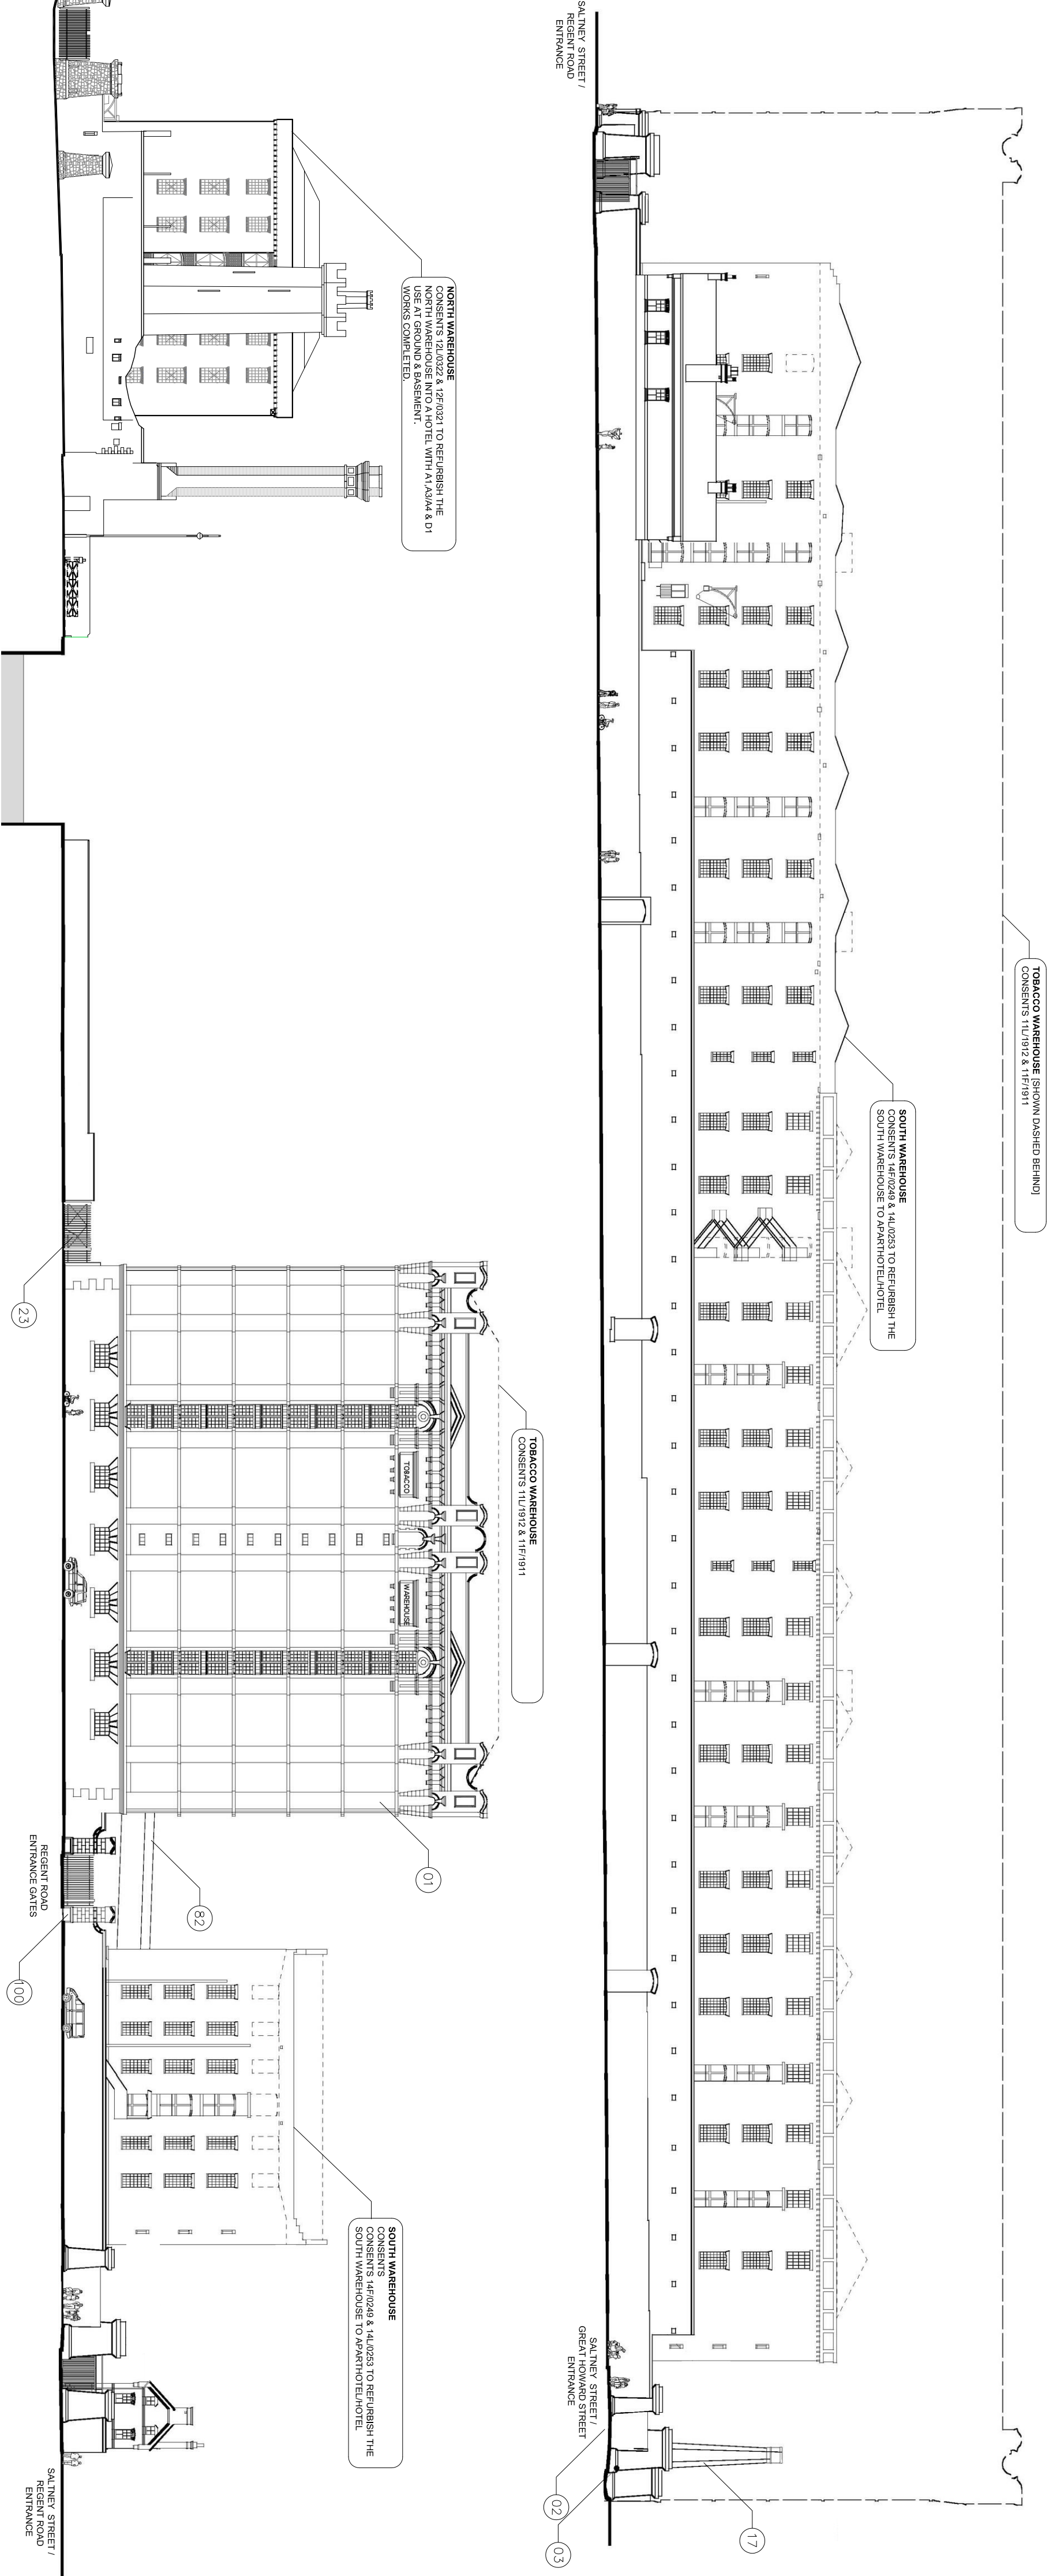


3 External Wall - South Facade
PA-003 1:400

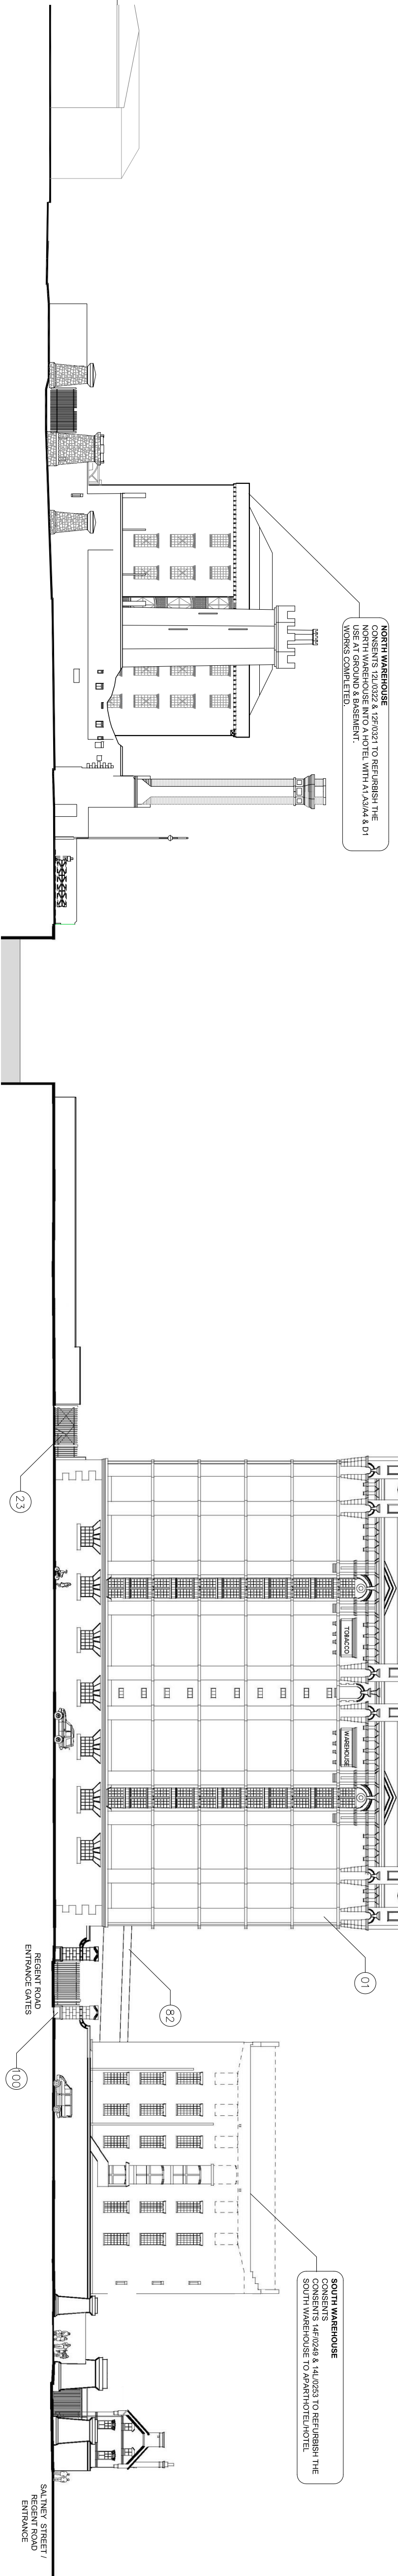

4 External Wall - West Facade
PA-003 1:400

<div>NOTES:</div> <div>Do not scale from this drawing.</div> <div>Any discrepancies found on site to be reported to Darnody Architects immediately.</div> <div>Any discrepancies found on drawings to be reported to Darnody Architects immediately.</div> <div>Refer to engineers drawings for structural details.</div> <div>All dimensions sized to blockwork.</div>				
Rev.		Description.	Date.	Initials.
XREF'S C&D REF.				

<div>creative innovative flexible</div> <div></div> <div><div><div>darnody</div><div>architecture</div></div><div>91 Townsend Street, Dublin 2 353 1 672 9907 info@darnodyarchitecture.com darnodyarchitecture.com</div></div>					
Rev. No.	Scale	Date	Dwn. By	Chkd. By	Issue
1x100 @ A1	24/06/15	A Brzeszek	Tim Darnody		PLANNING

Project:	Tobacco Warehouse at Stanley dock Stanley Dock, Liverpool	
Title:	EXISTING SITE ELEVATIONS	
Client:	Stanley Dock Properties Ltd.	
Dwg. No.	PA-003	Job No. 1523