


01 Site Section A-A Existing  
PA-005 1:400

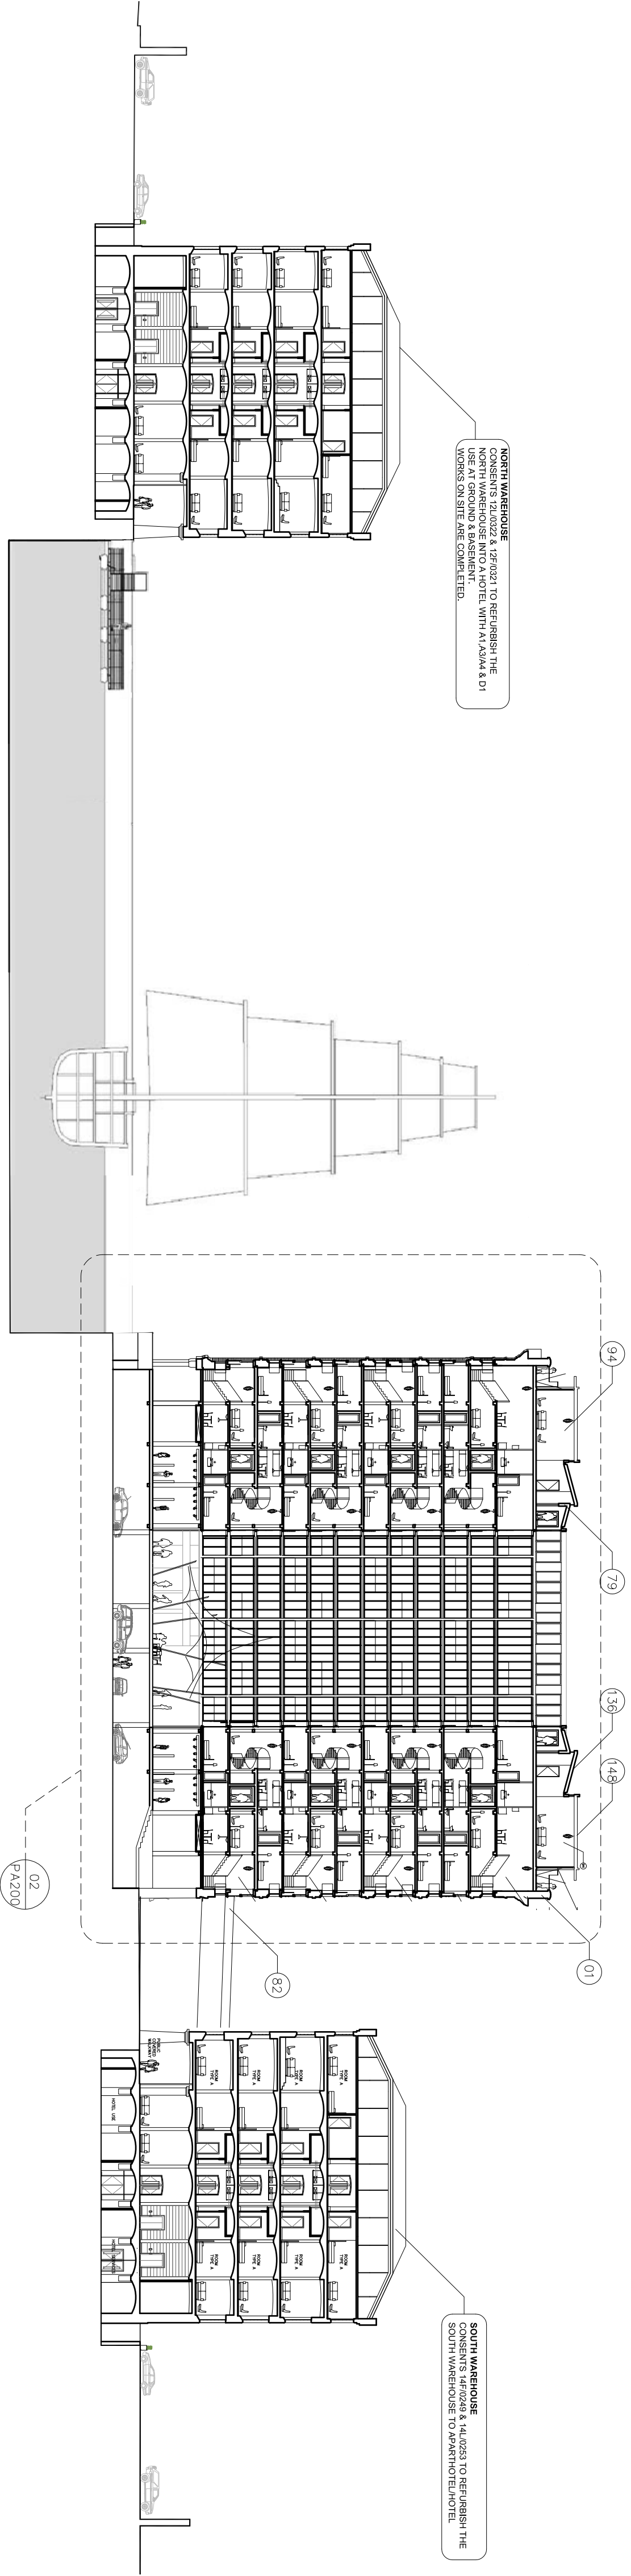


02 Site Section AA Proposed  
PA-005 1:400


## ISSUED FOR PLANNING ONLY - NOT FOR CONSTRUCTION

NOTES:  
Do not scale from this drawing.  
Any discrepancies found on site should be reported to Darnley Architects immediately.  
Any discrepancies found on drawings to be reported to Darnley Architects immediately.  
Refer to engineers drawings for structural details.  
All dimensions sized to blockwork.

Rev.	Description.	Date.	Initials.
XREF'S	CAD REF.		



creative innovative flexible

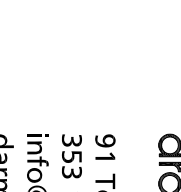

darnley architecture

91 Townsend Street, Dublin 2  
353 1 672 3907  
info@darnleyarchitecture.com  
darnleyarchitecture.com

Project.	Tobacco Warehouse at Stanley dock Stanley Dock, Liverpool	
Title.	EXISTING & PROPOSED SITE SECTIONS A-A	
Client.	Stanley Dock Properties Ltd.	
Dwg. No.	PA-005	Job No. 1523