




1 Plan - Existing  
PA-414 1:25

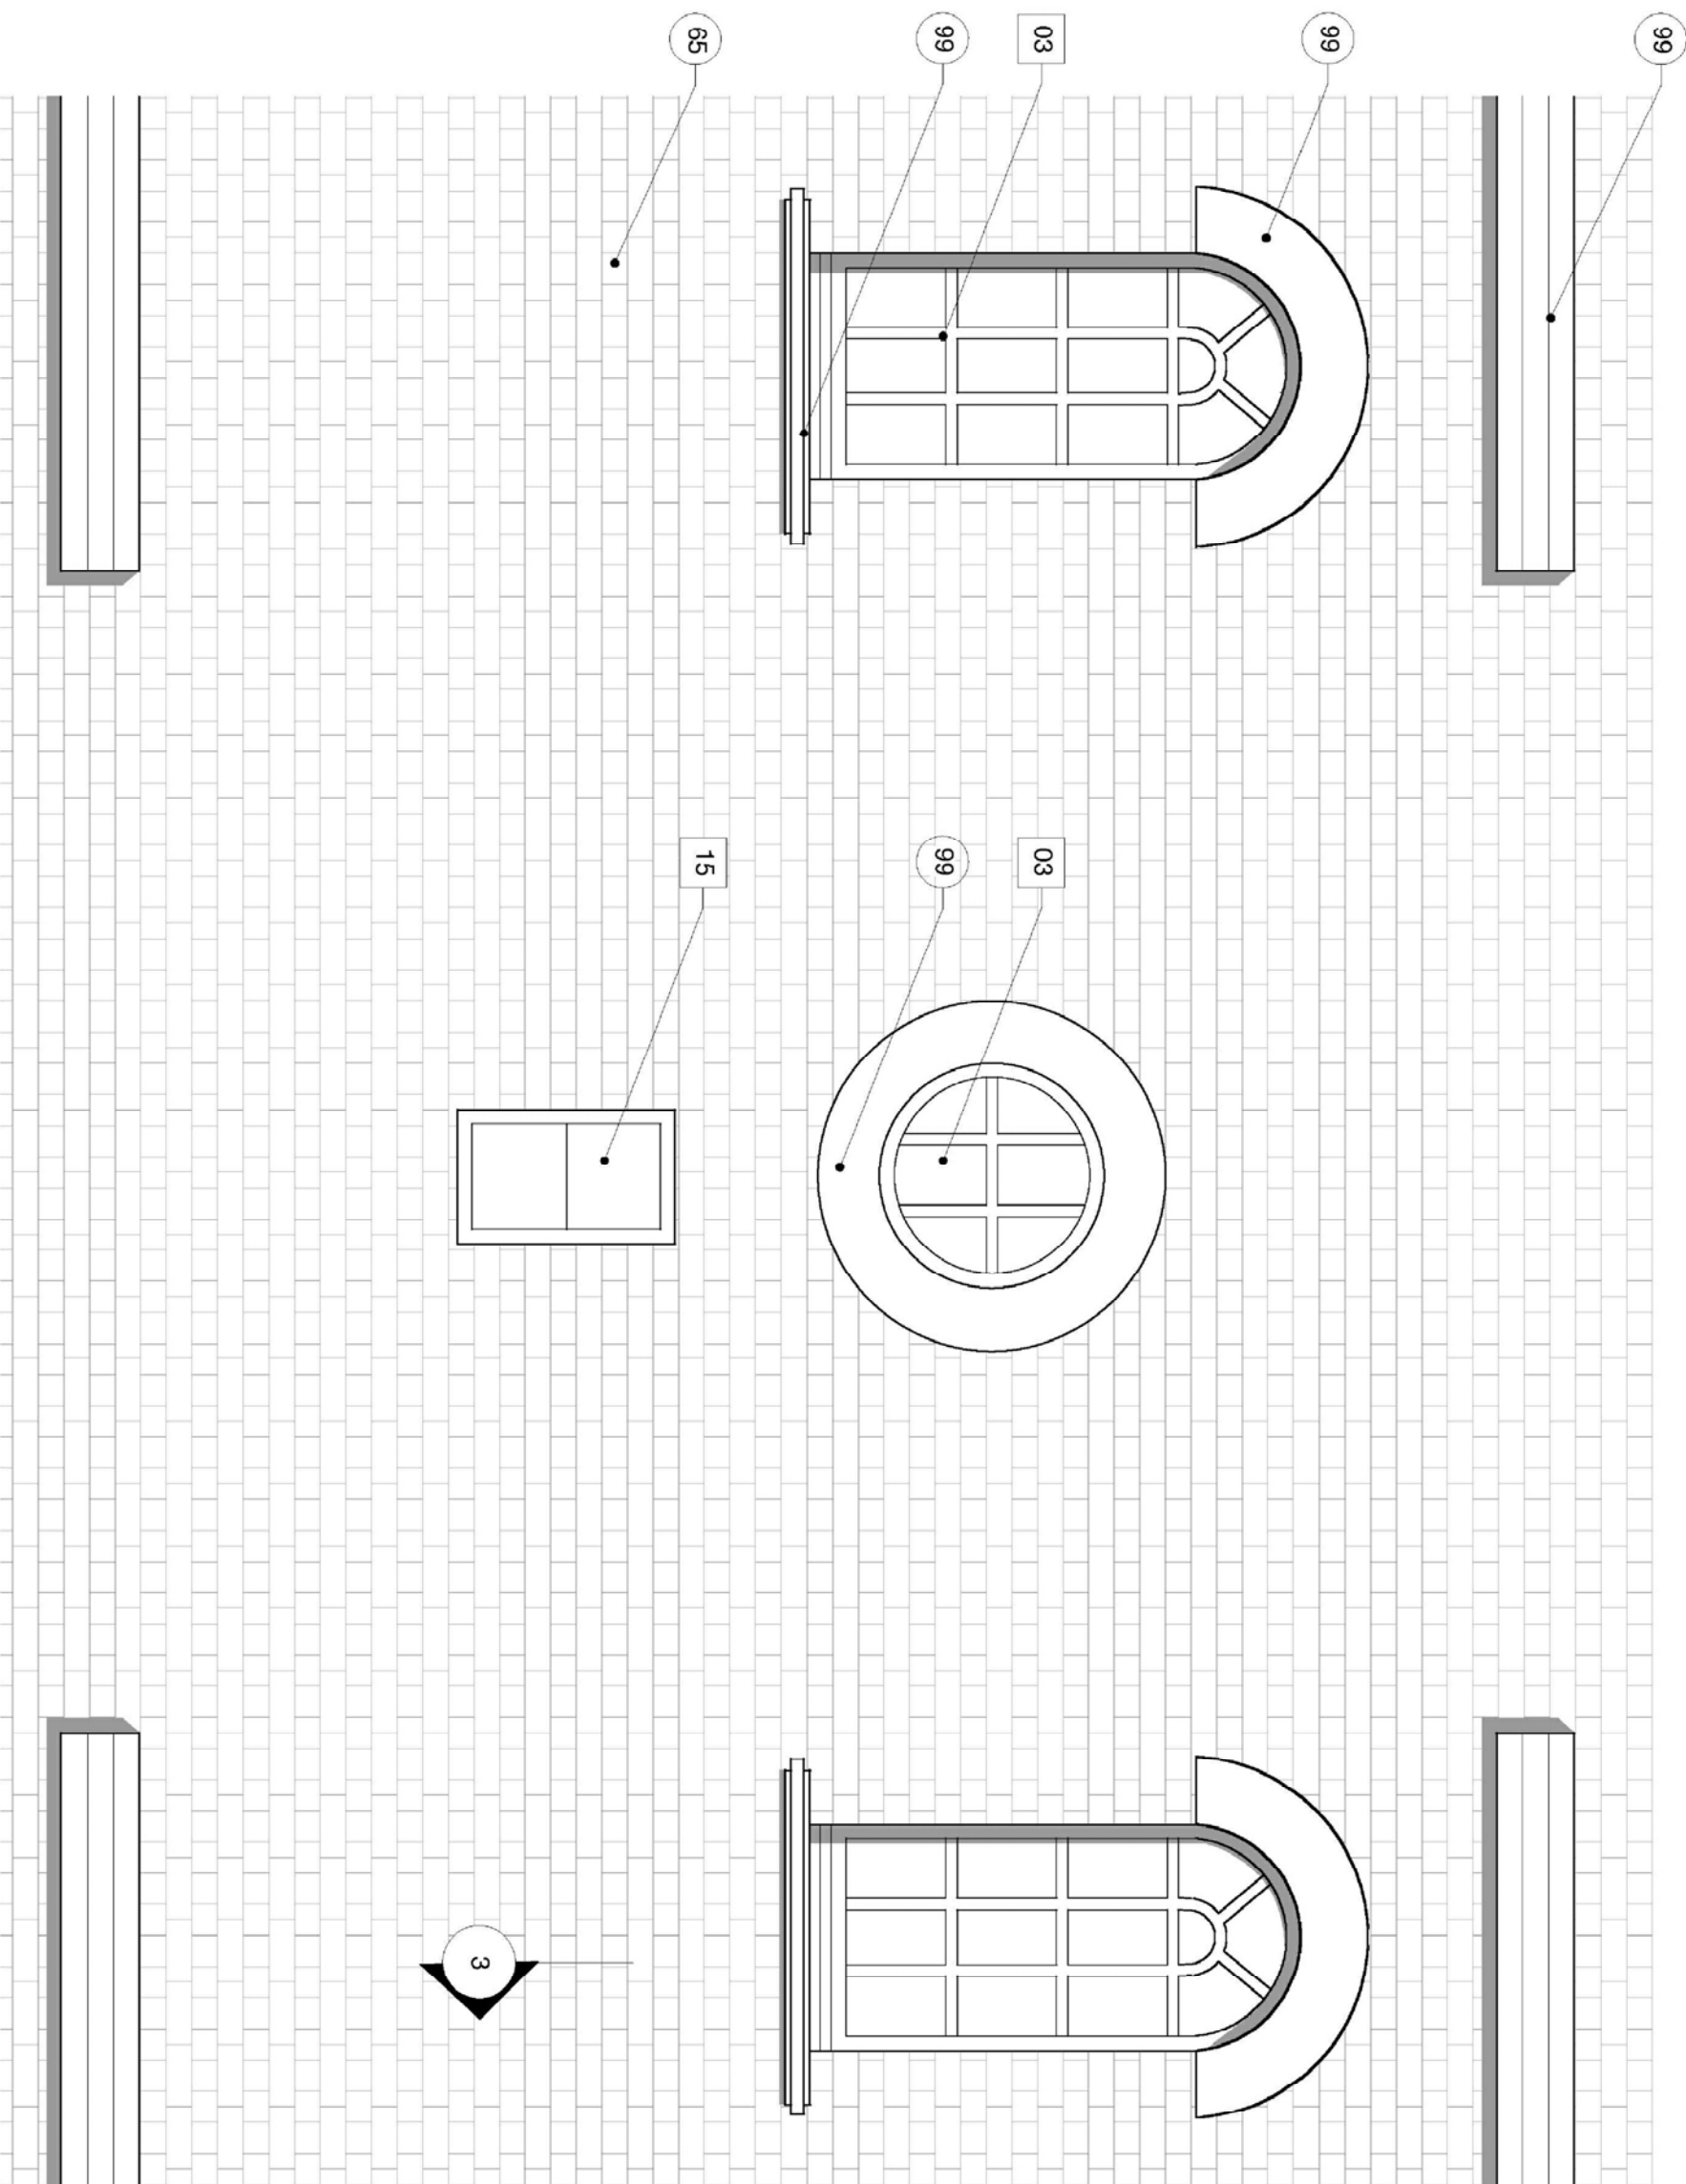


2 Elevation - Existing  
PA-414 1:25

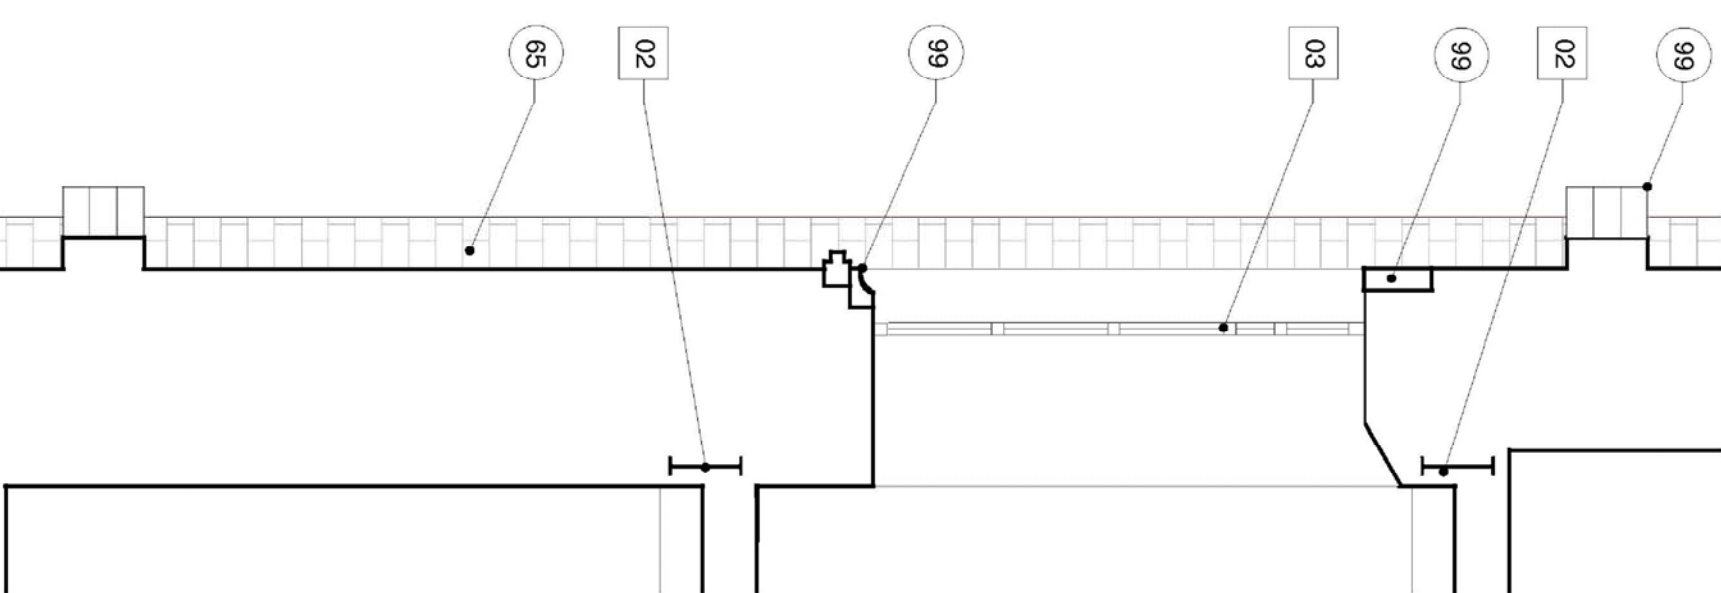


3 Section - Existing  
PA-414 1:25

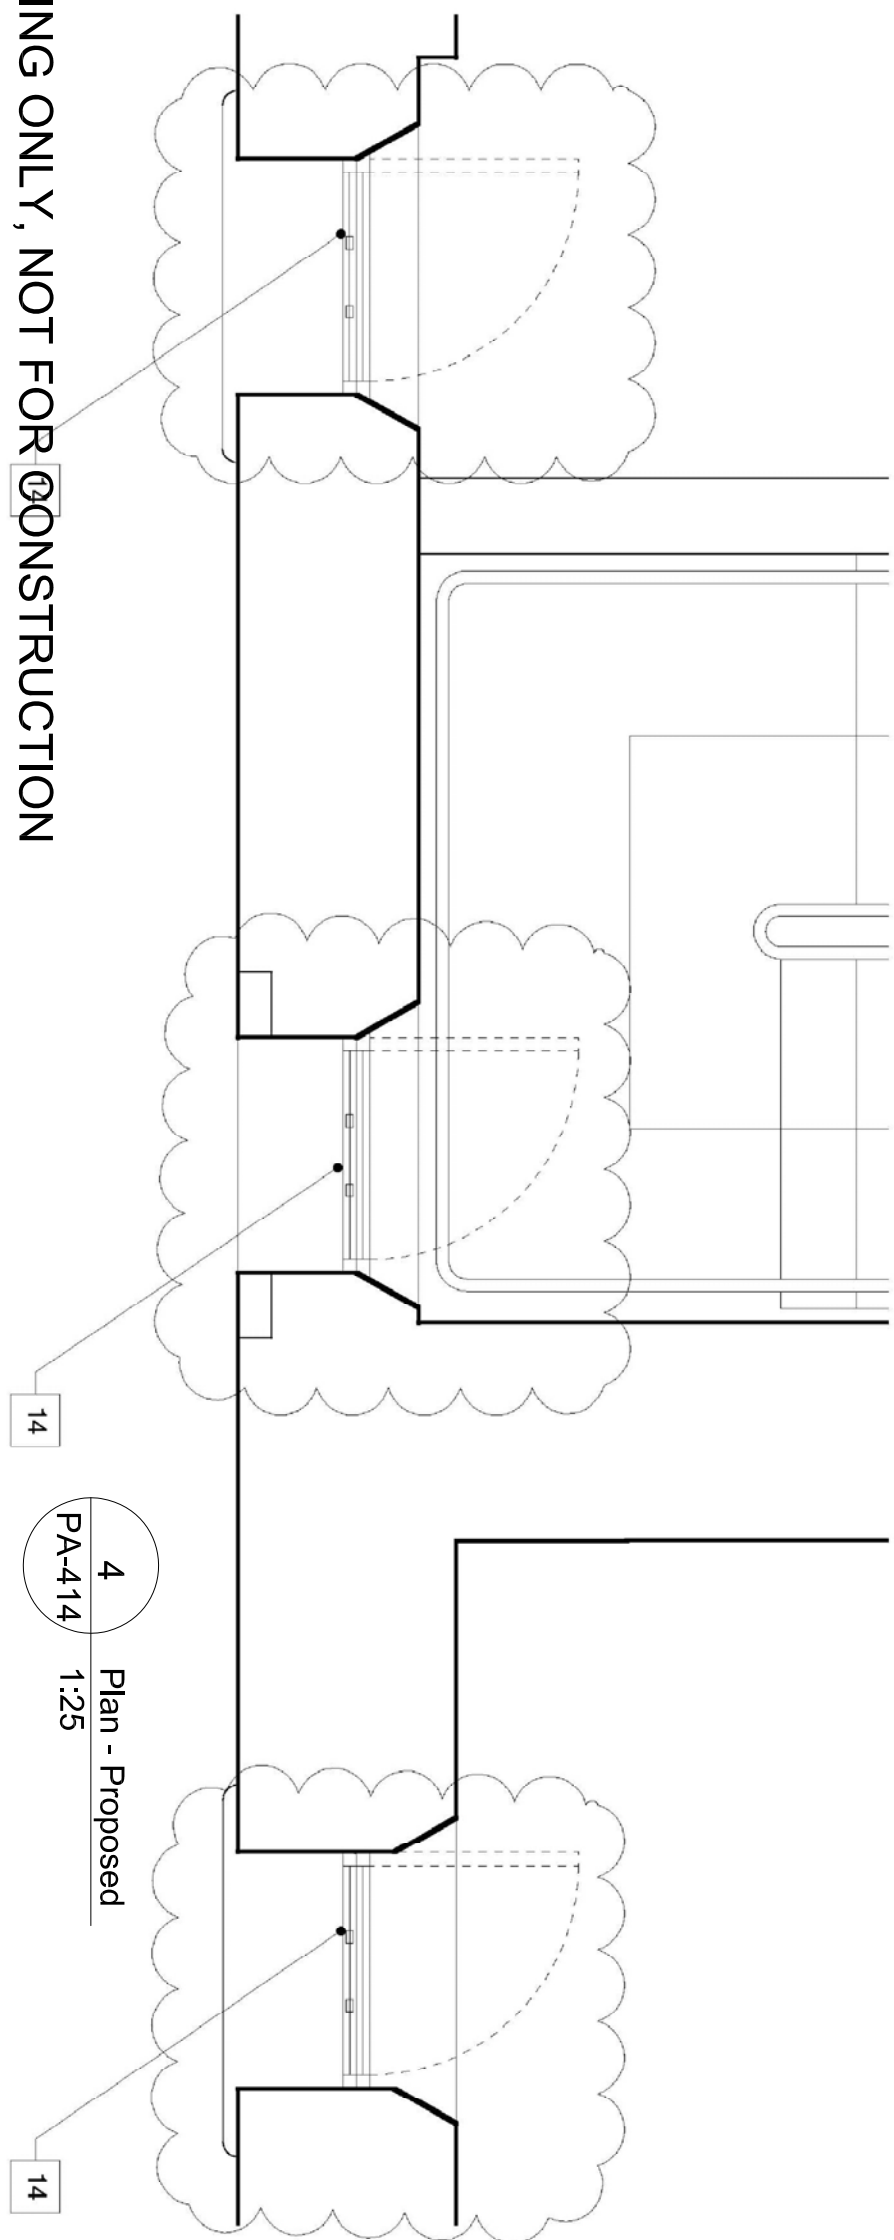

4 Plan - Proposed  
PA-414 1:25

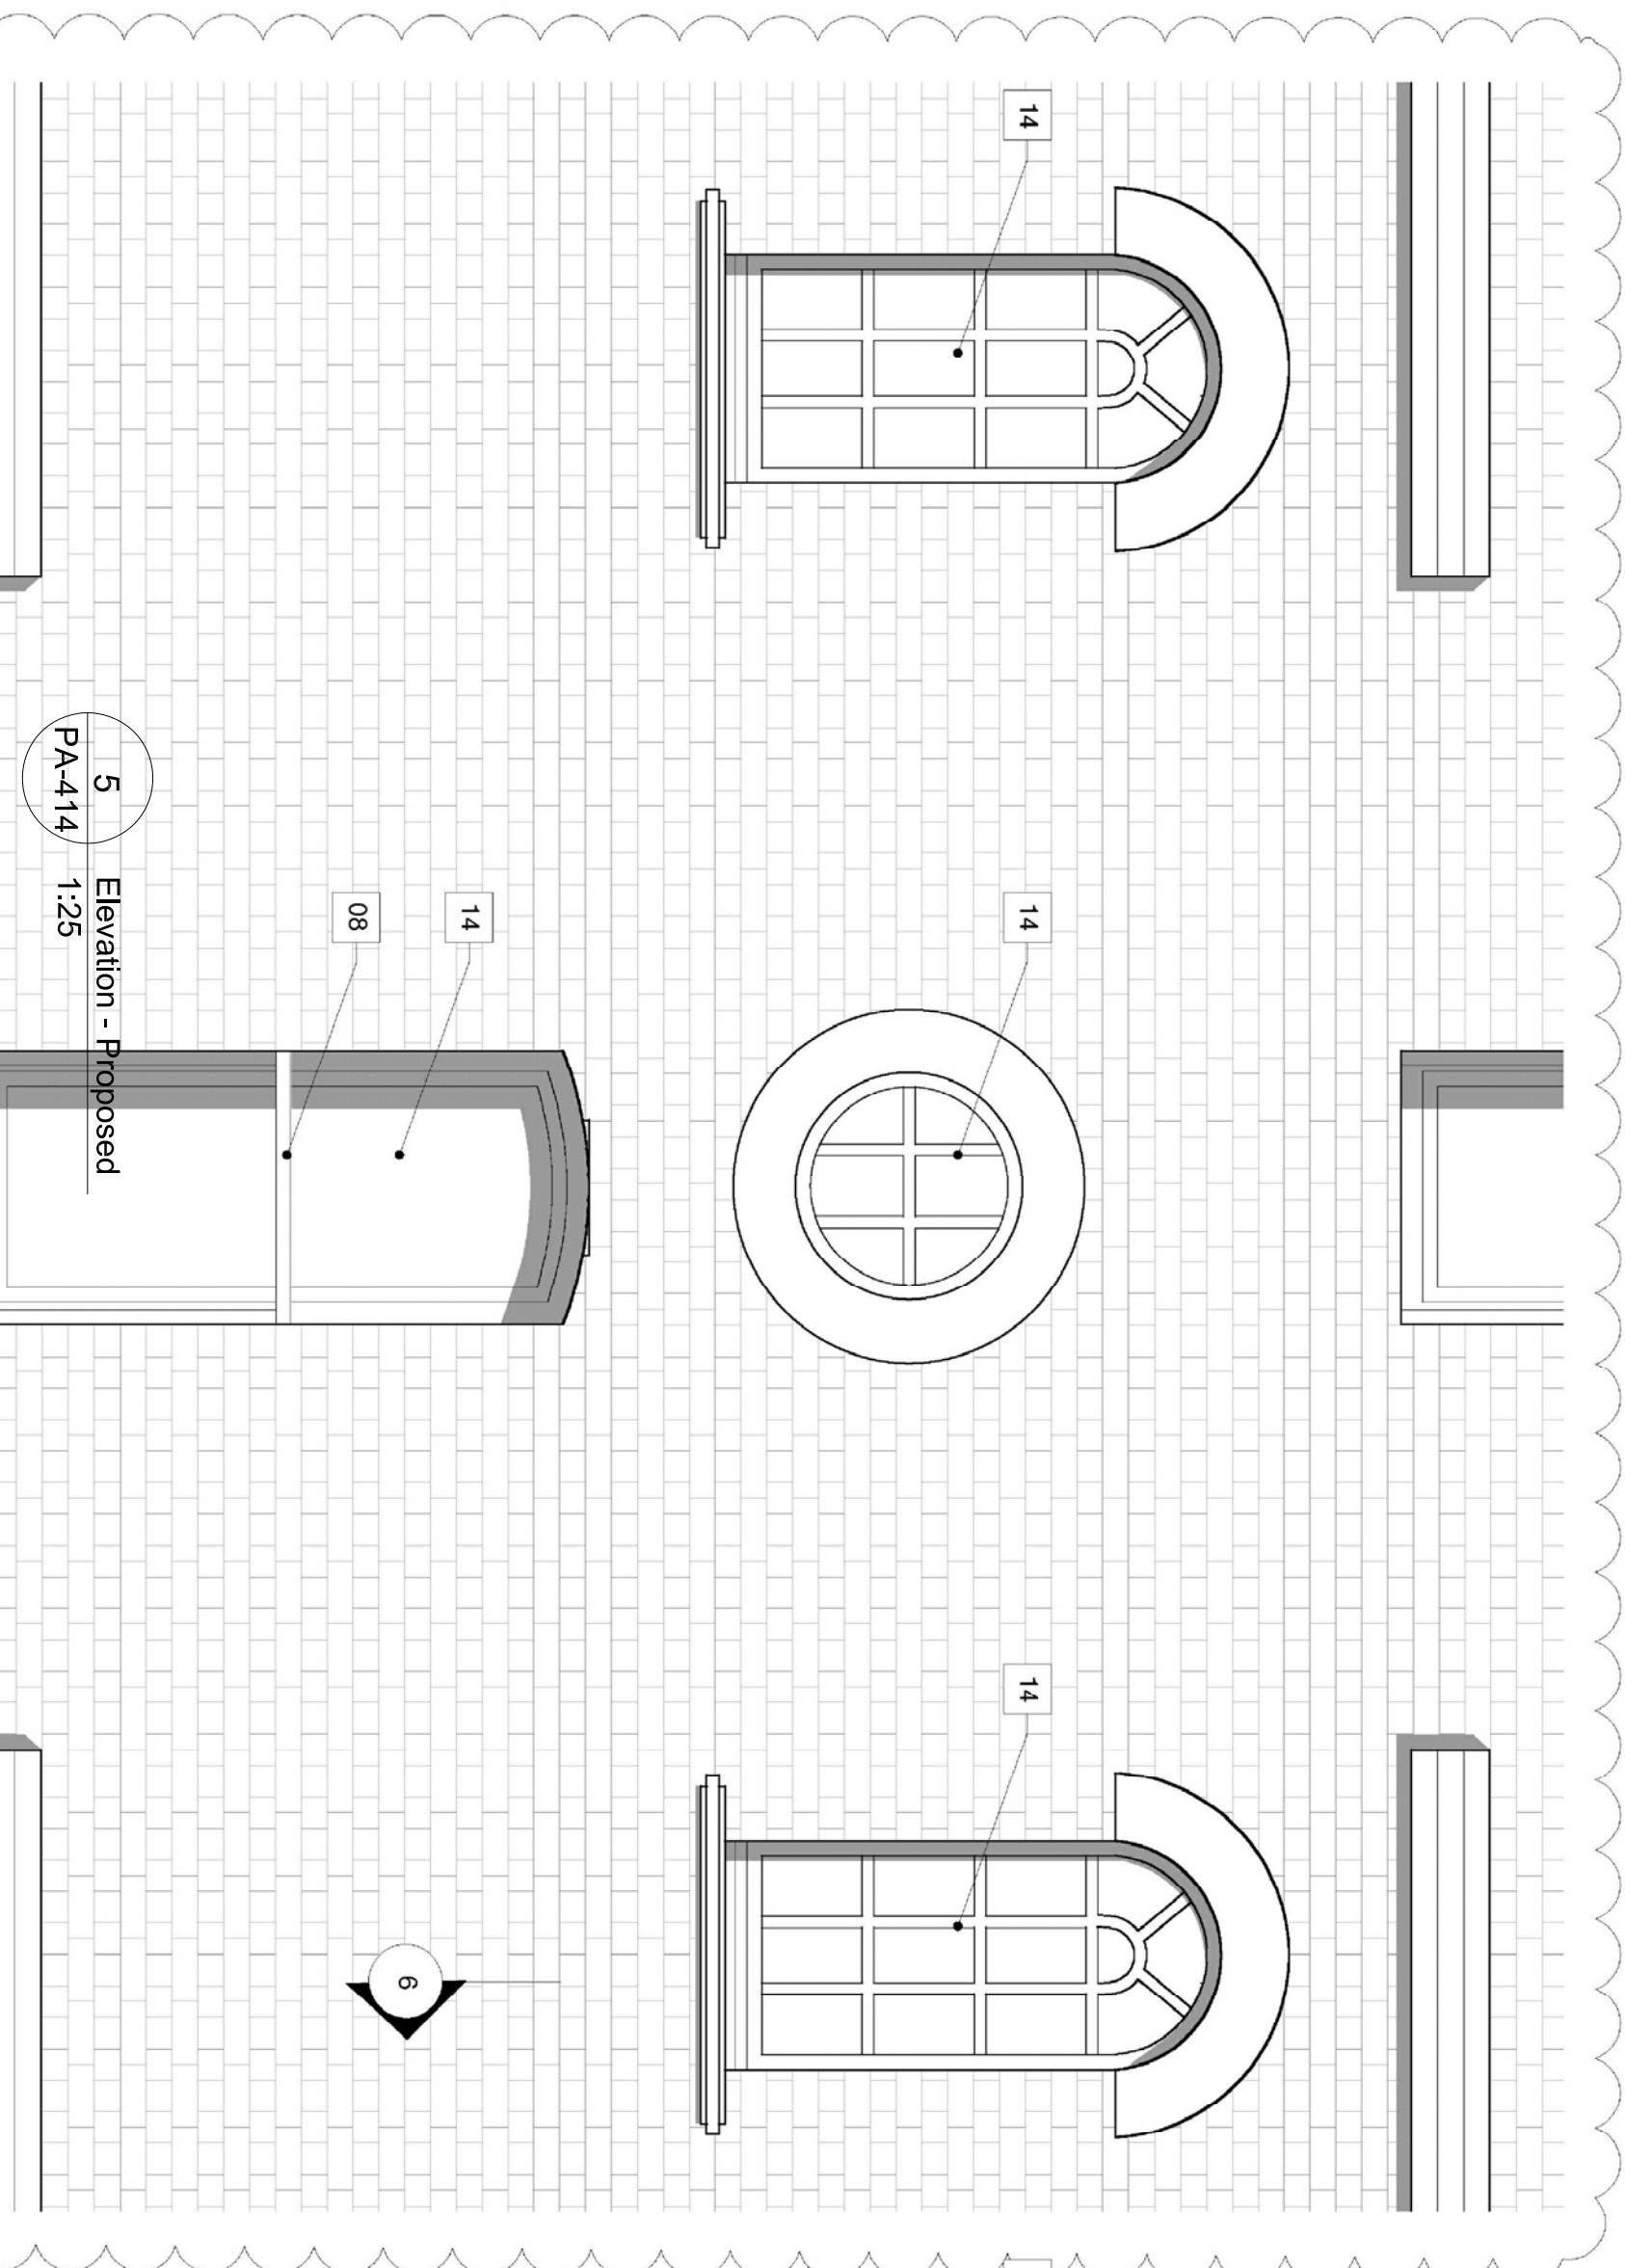

5 Elevation - Proposed  
PA-414 1:25

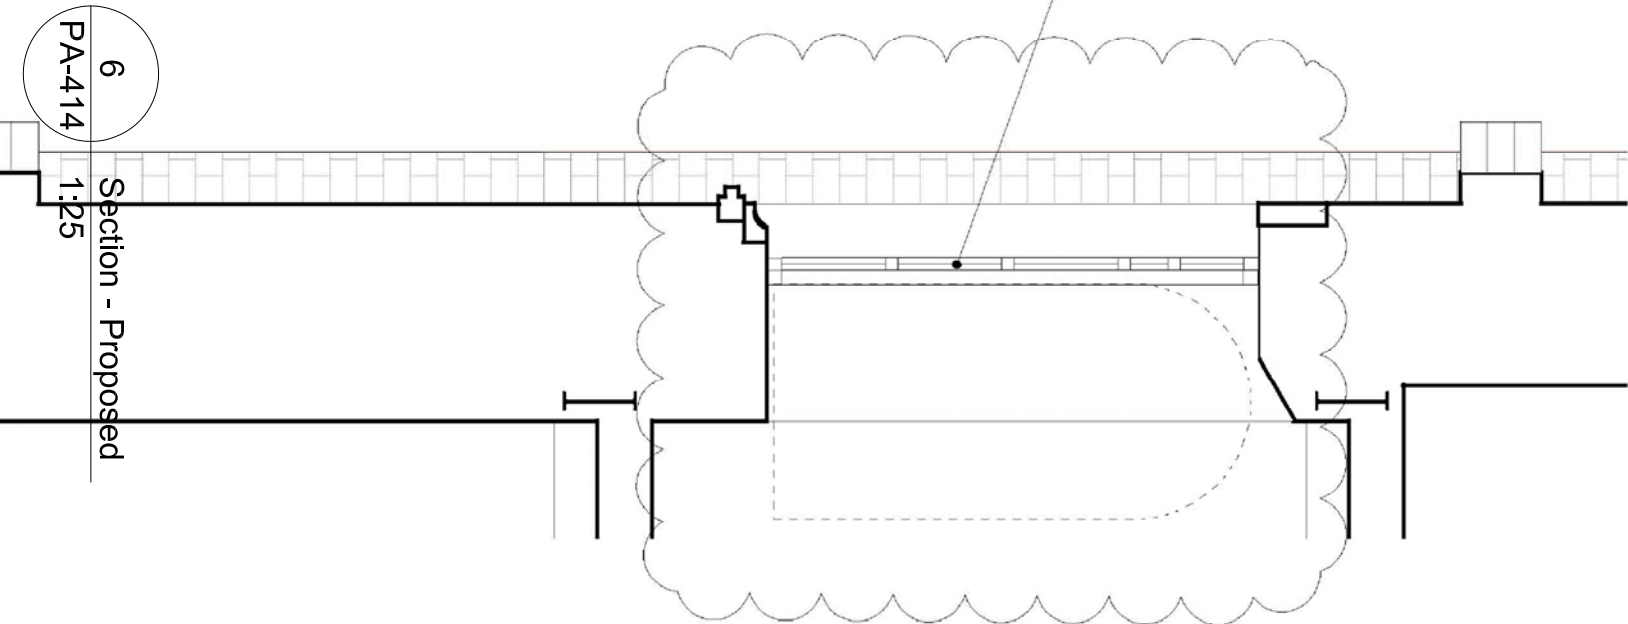

6 Section - Proposed  
PA-414 1:25

ISSUED FOR PLANNING ONLY, NOT FOR CONSTRUCTION

NOTES:

Do not scale from this drawing.

Any discrepancies found on site should be reported to Darnody Architects immediately.

Any discrepancies found on drawings to be reported to Darnody Architects immediately.

Refer to engineers drawings for structural details.

All dimensions sized to blockwork.

Rev.	Description	Date	Initials
XREF'S C&D REF.			

creative innovative flexible

91 Townsend Street, Dublin 2

353 1 672 3907

info@darnodyarchitecture.com

darnodyarchitecture.com

Project:

Tobacco Warehouse at Stanley dock  
Stanley Dock, Liverpool

Title:

WINDOW DETAIL NO. 4

Client:

Stanley Dock Properties Ltd.

Rev. No.

Scale

Date

Des. By

Chkd. By

Issue

125 @ A1

11/08/2015

J Lynch

Tim Darnody

PLANNING

Dwg. No.

PA-414

Job No.

1523