




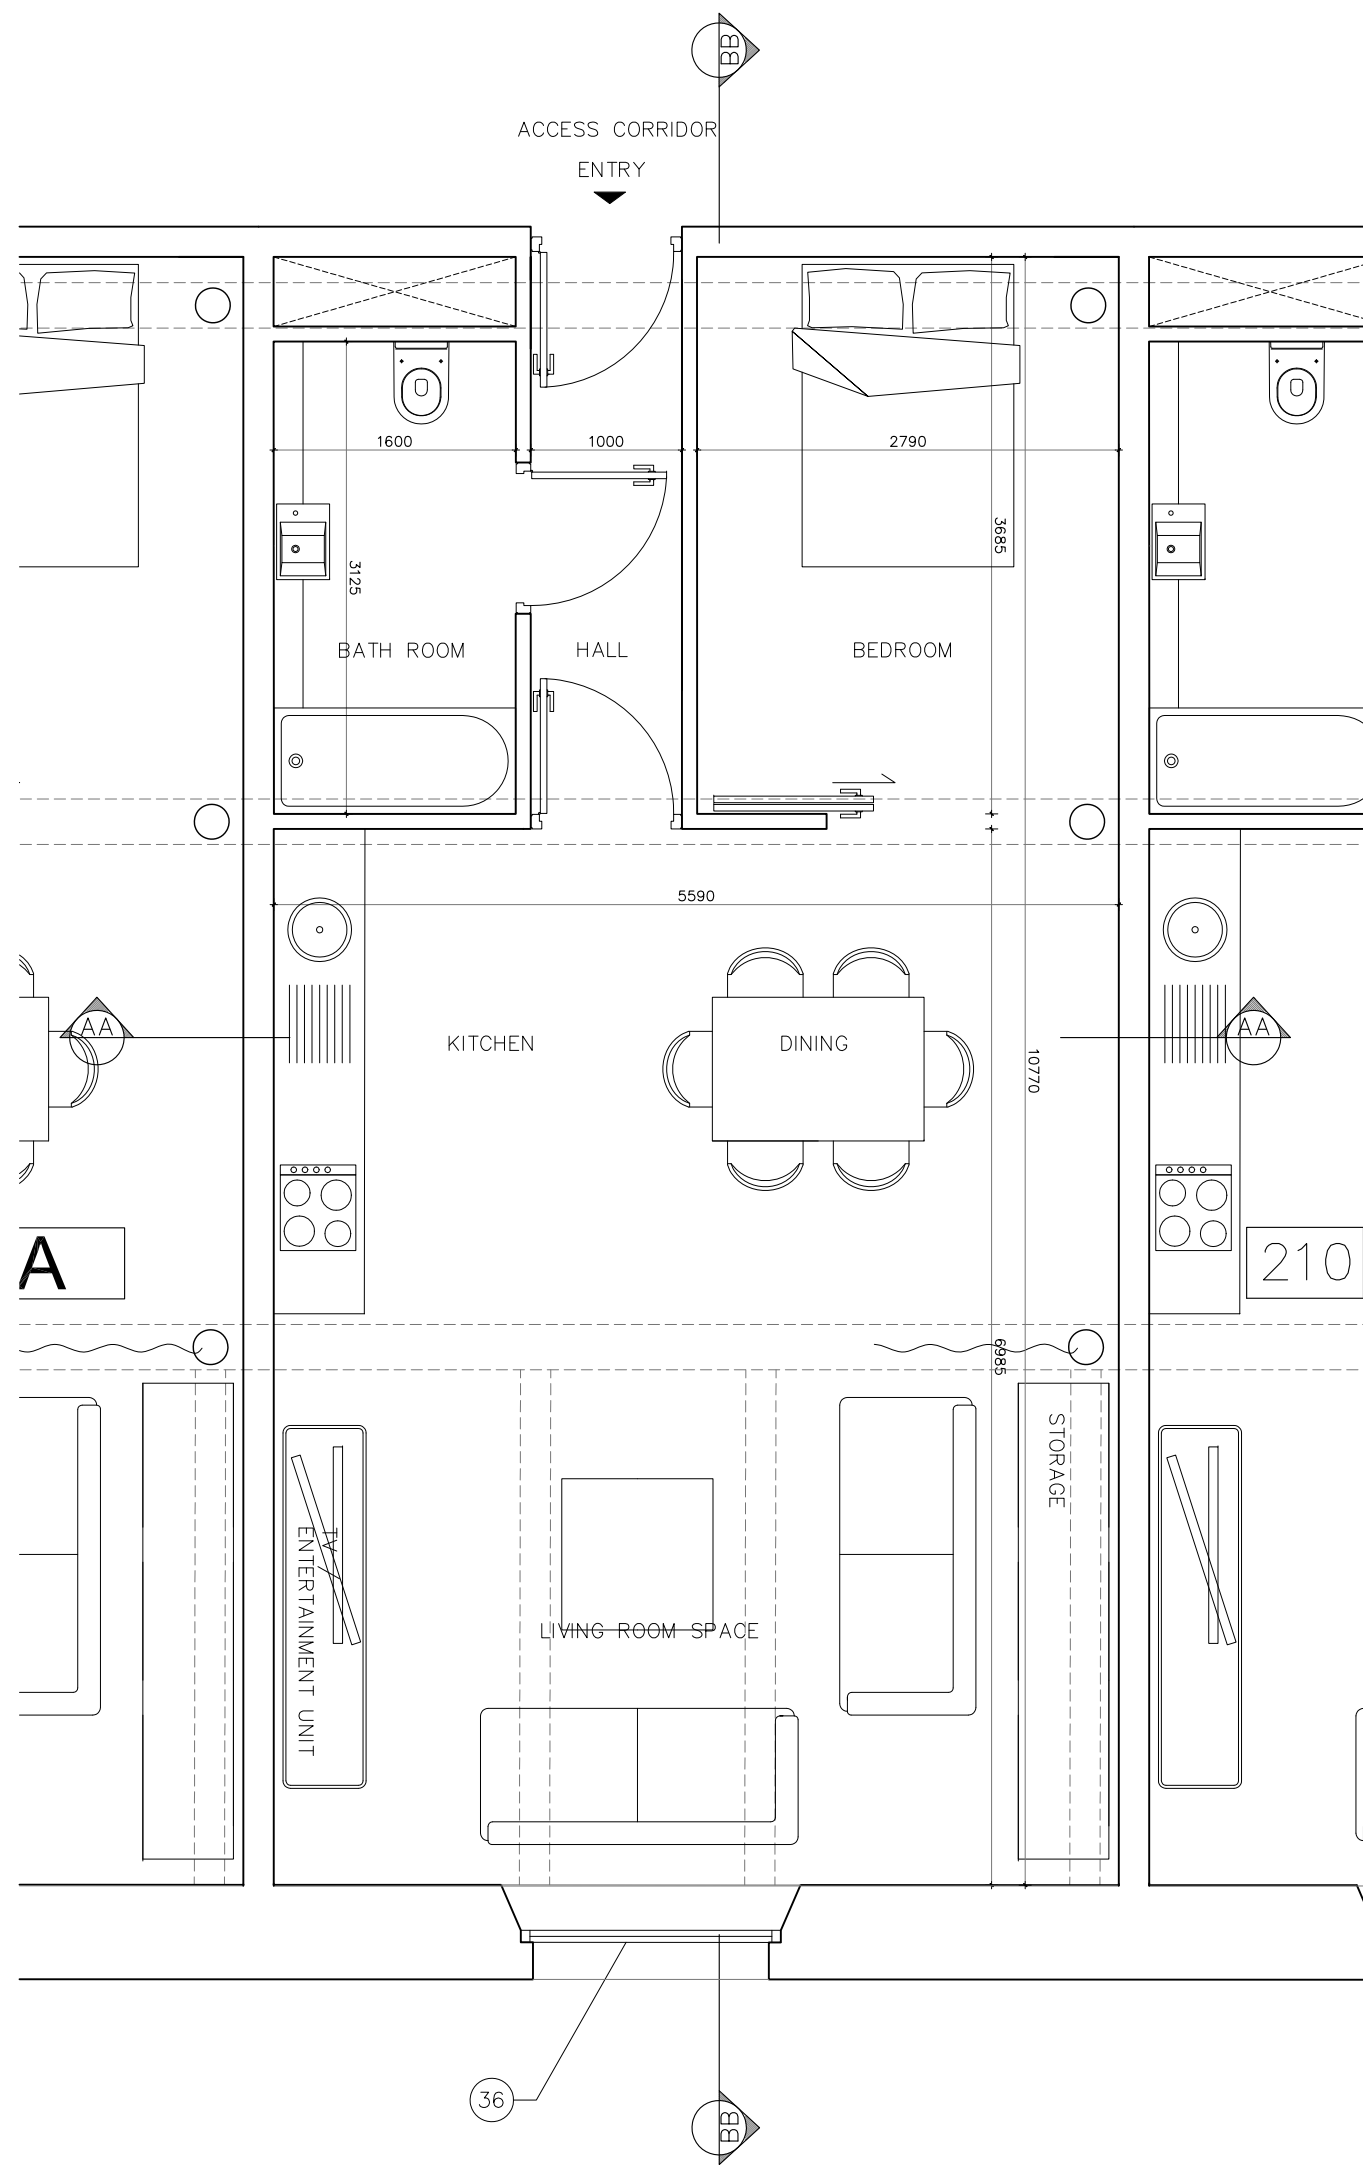


1 Typical Bedroom Type A - plan
PA2-400 1:50

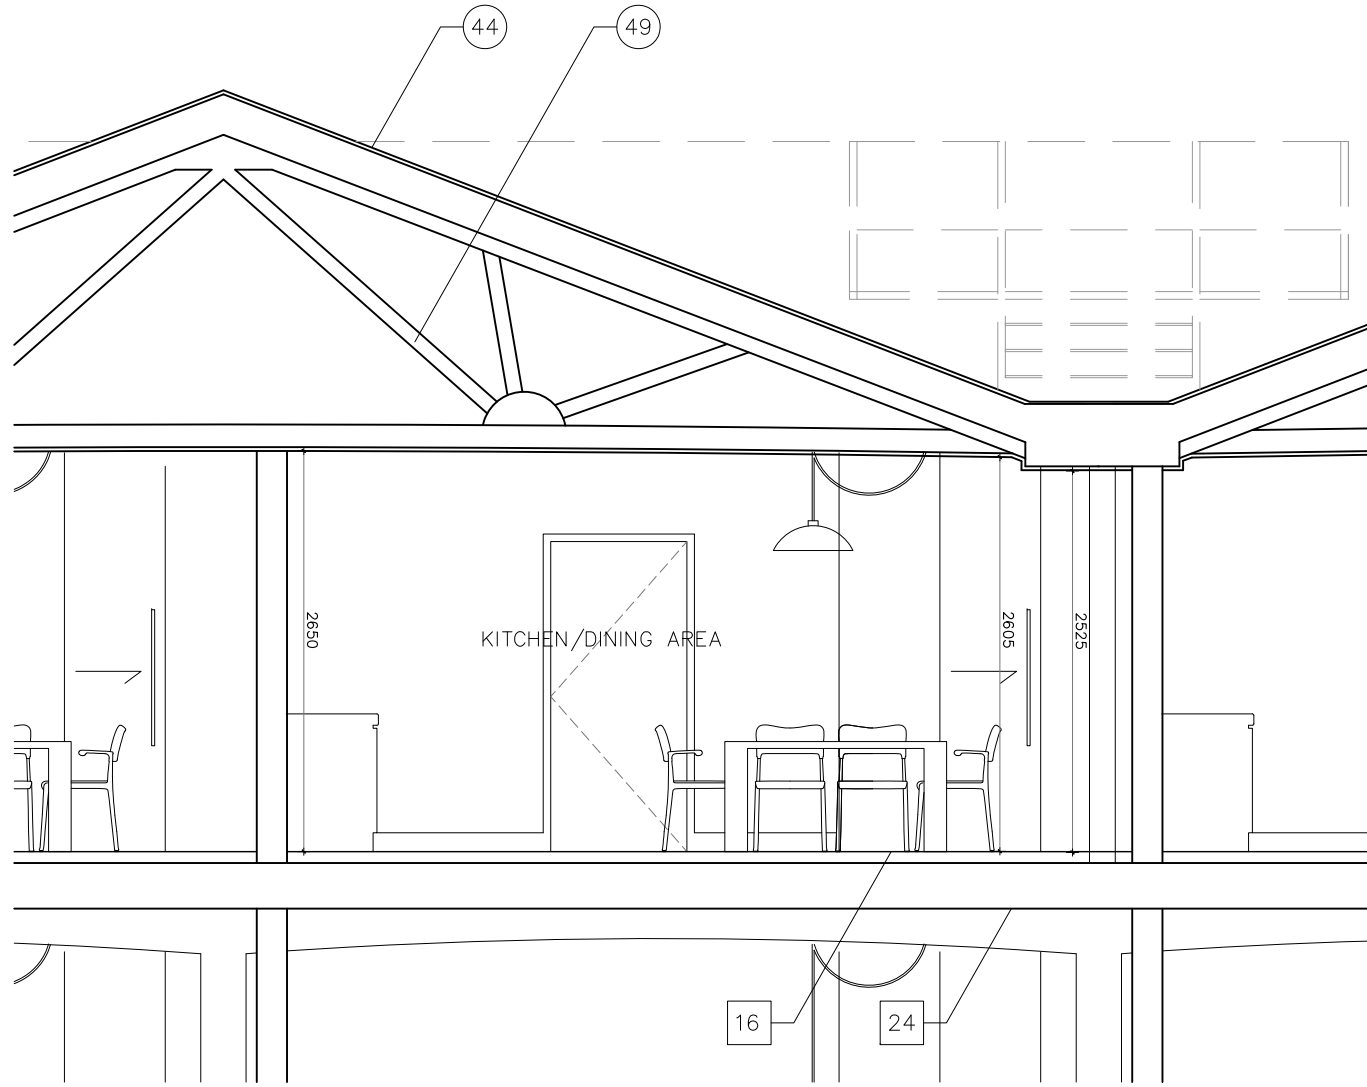

2 Section AA (at fourth level)
PA2-400 1:50

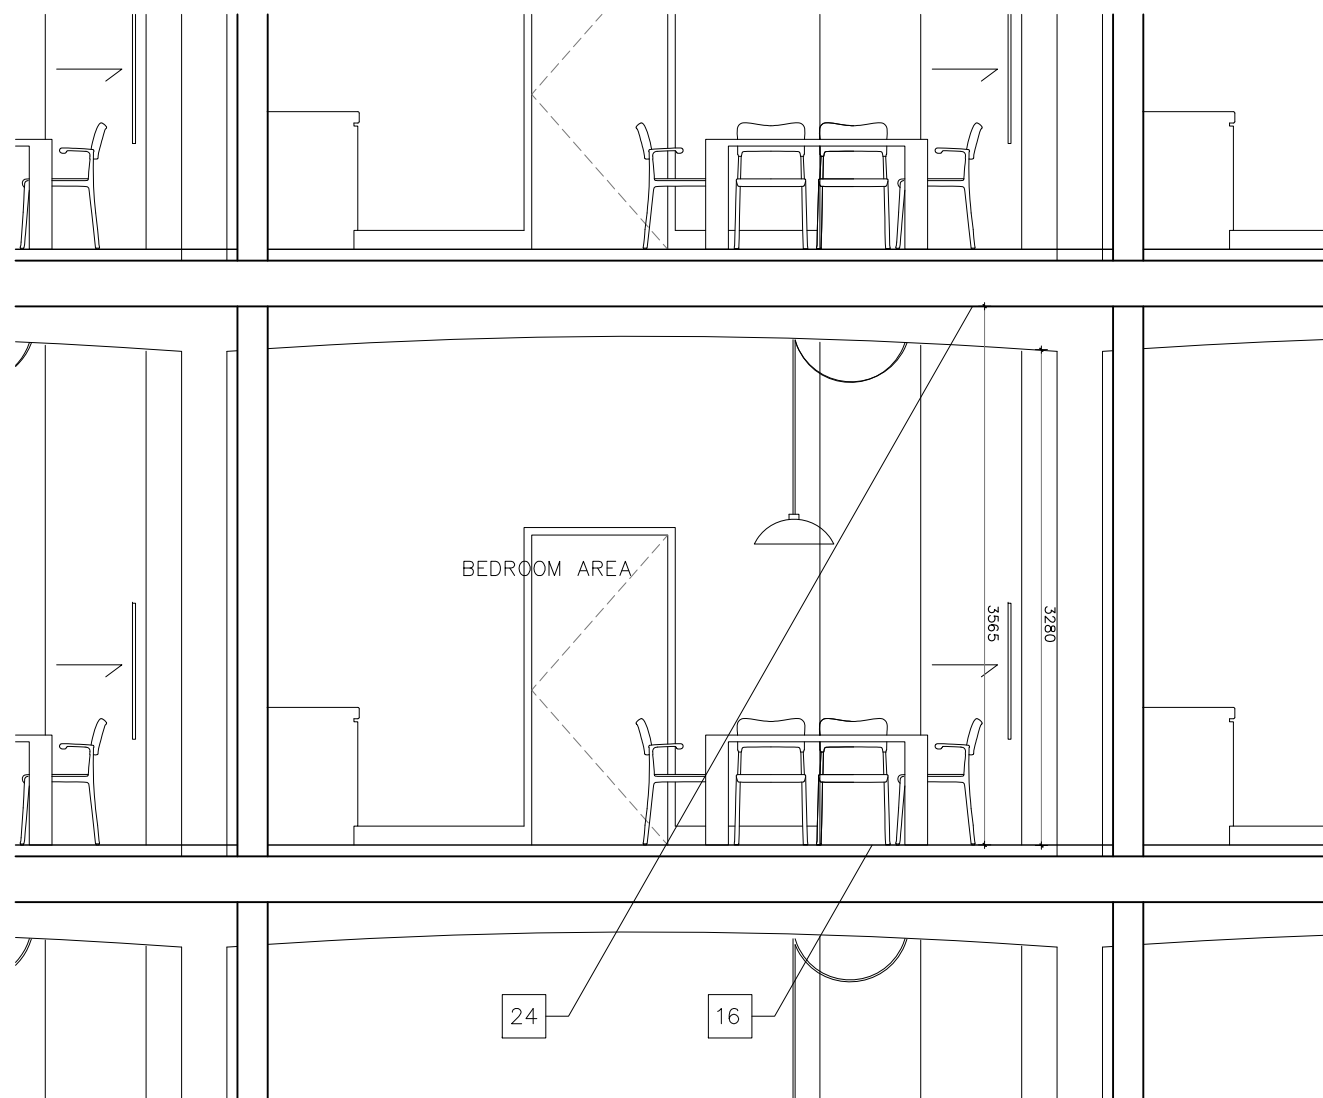

3 Typical Section AA (at first level)
PA2-400 1:50

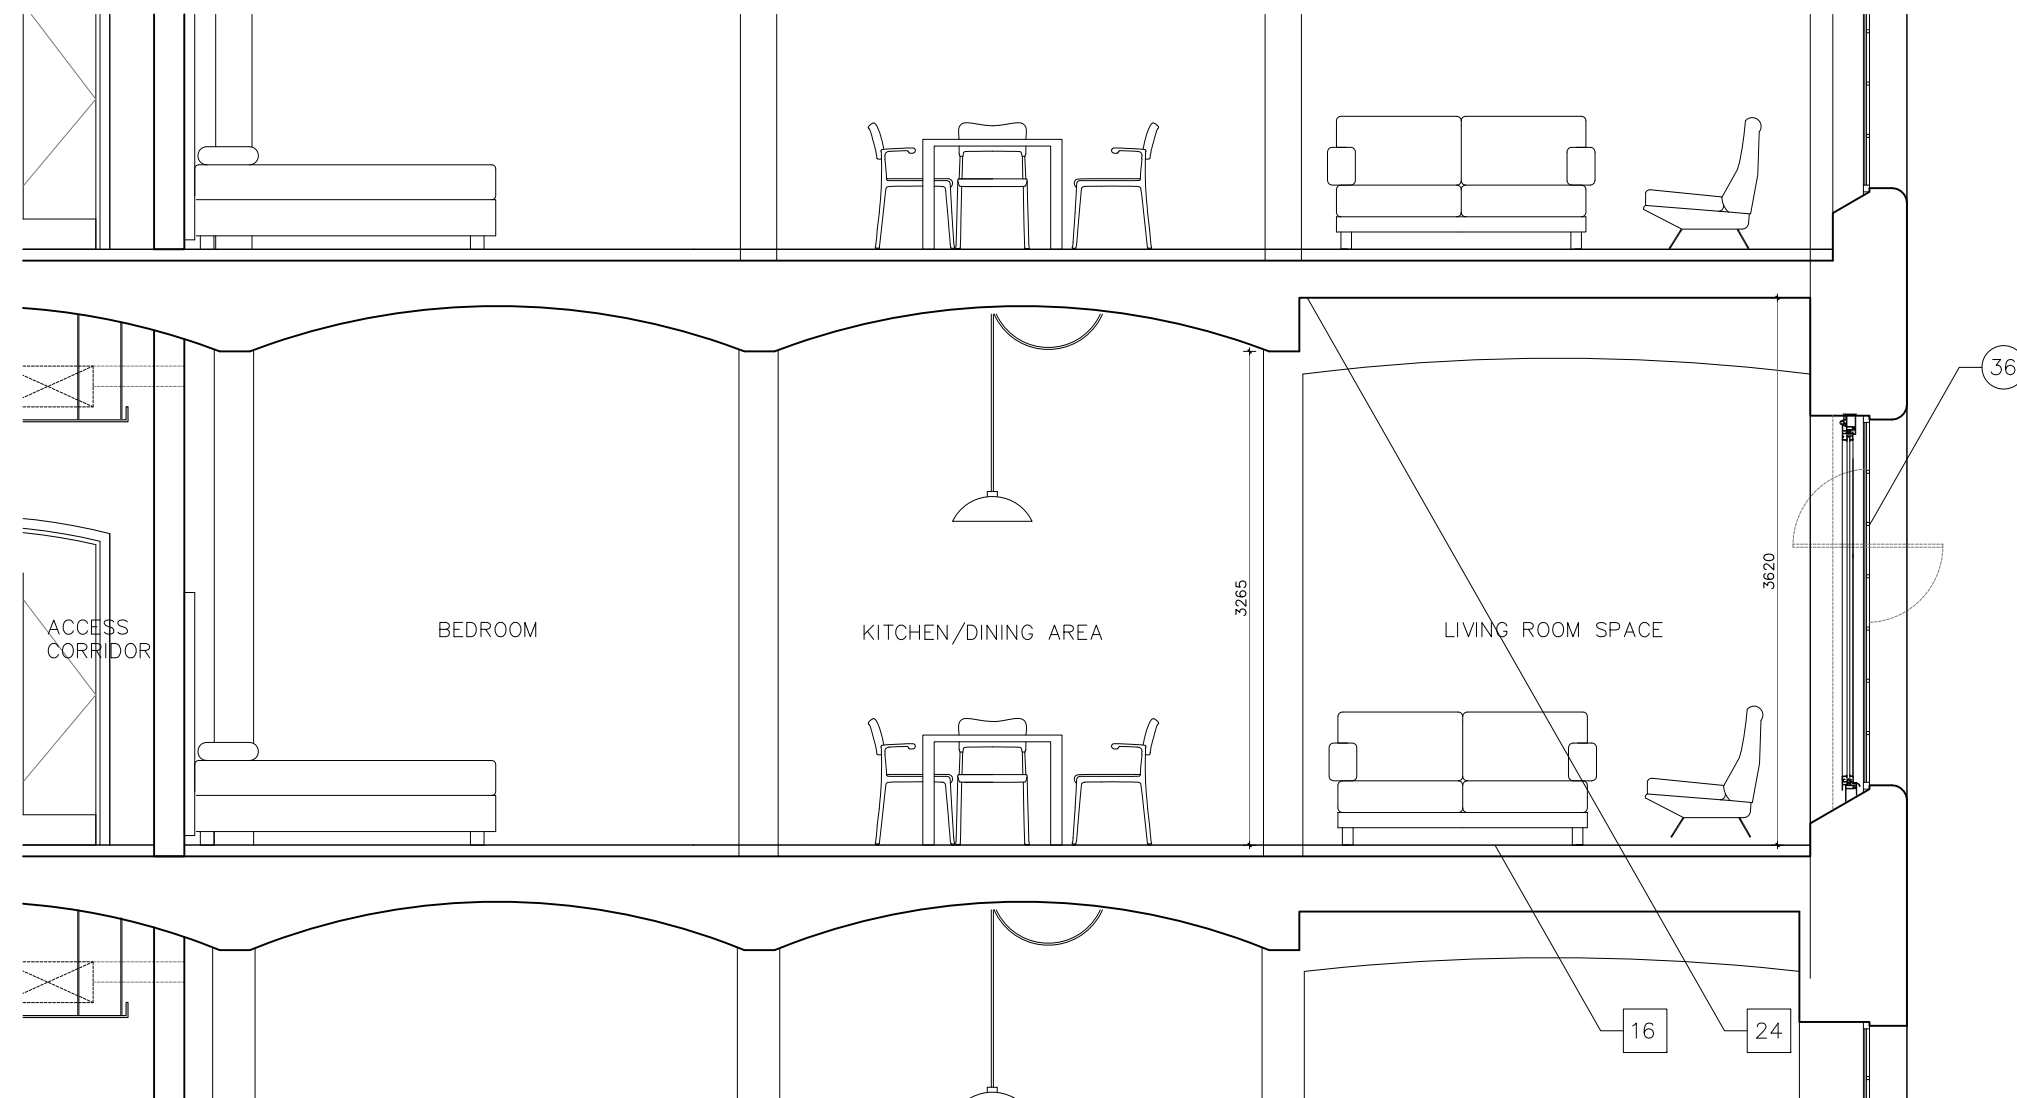

4 Section BB
PA2-400 1:50

South Warehouse
Typical Hotel Bedroom Type A

Area: 60sqm (645sqft)
Please note that areas will vary depending
on units position within the building

ISSUED FOR PLANNING ONLY, NOT FOR CONSTRUCTION

NOTES:

Do not scale from this drawing.

Any discrepancies found on site to be reported to Darnody Architects immediately.

Any discrepancies found on drawings to be reported to Darnody Architects immediately.


Refer to engineers drawings for structural details.

All dimensions sized to blockwork.


Rev.	Description.	Date.	Initials.

XREF'S
CAD REF.


SITE KEY

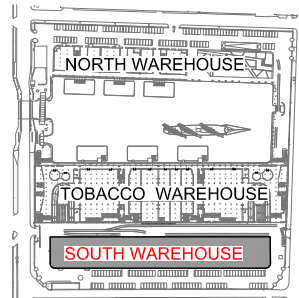

DRAWING KEY

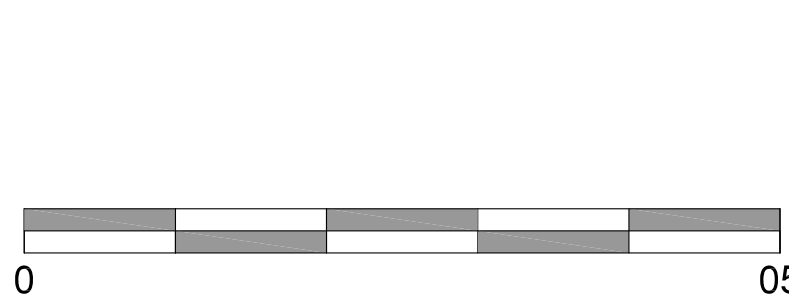

NORTH POINT

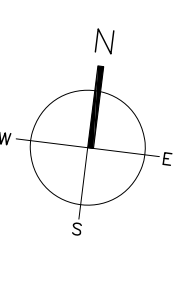

creative innovative flexible



darnody
architecture

91 Townsend Street, Dublin 2
353 1 672 9907
info@darnodyarchitecture.com
darnodyarchitecture.com

Rev. No.	Scale	Date	Dm. By	Chkd. By	Issue
1st	1:50 @ A1	21/10/2015	Niifa Burke	Jennifer Lynch	PLANNING

Project. Proposed Works and Minor Ammendments to LBC 14L/0253 & PP 14F/0249. South Warehouse, Stanley Dock, Liverpool	
Title. TYPICAL HOTEL ROOM TYPE A SOUTH WAREHOUSE	
Client. Stanley Dock Properties Ltd.	
Dwg. No. PA2-400	Job No. 1031-2