


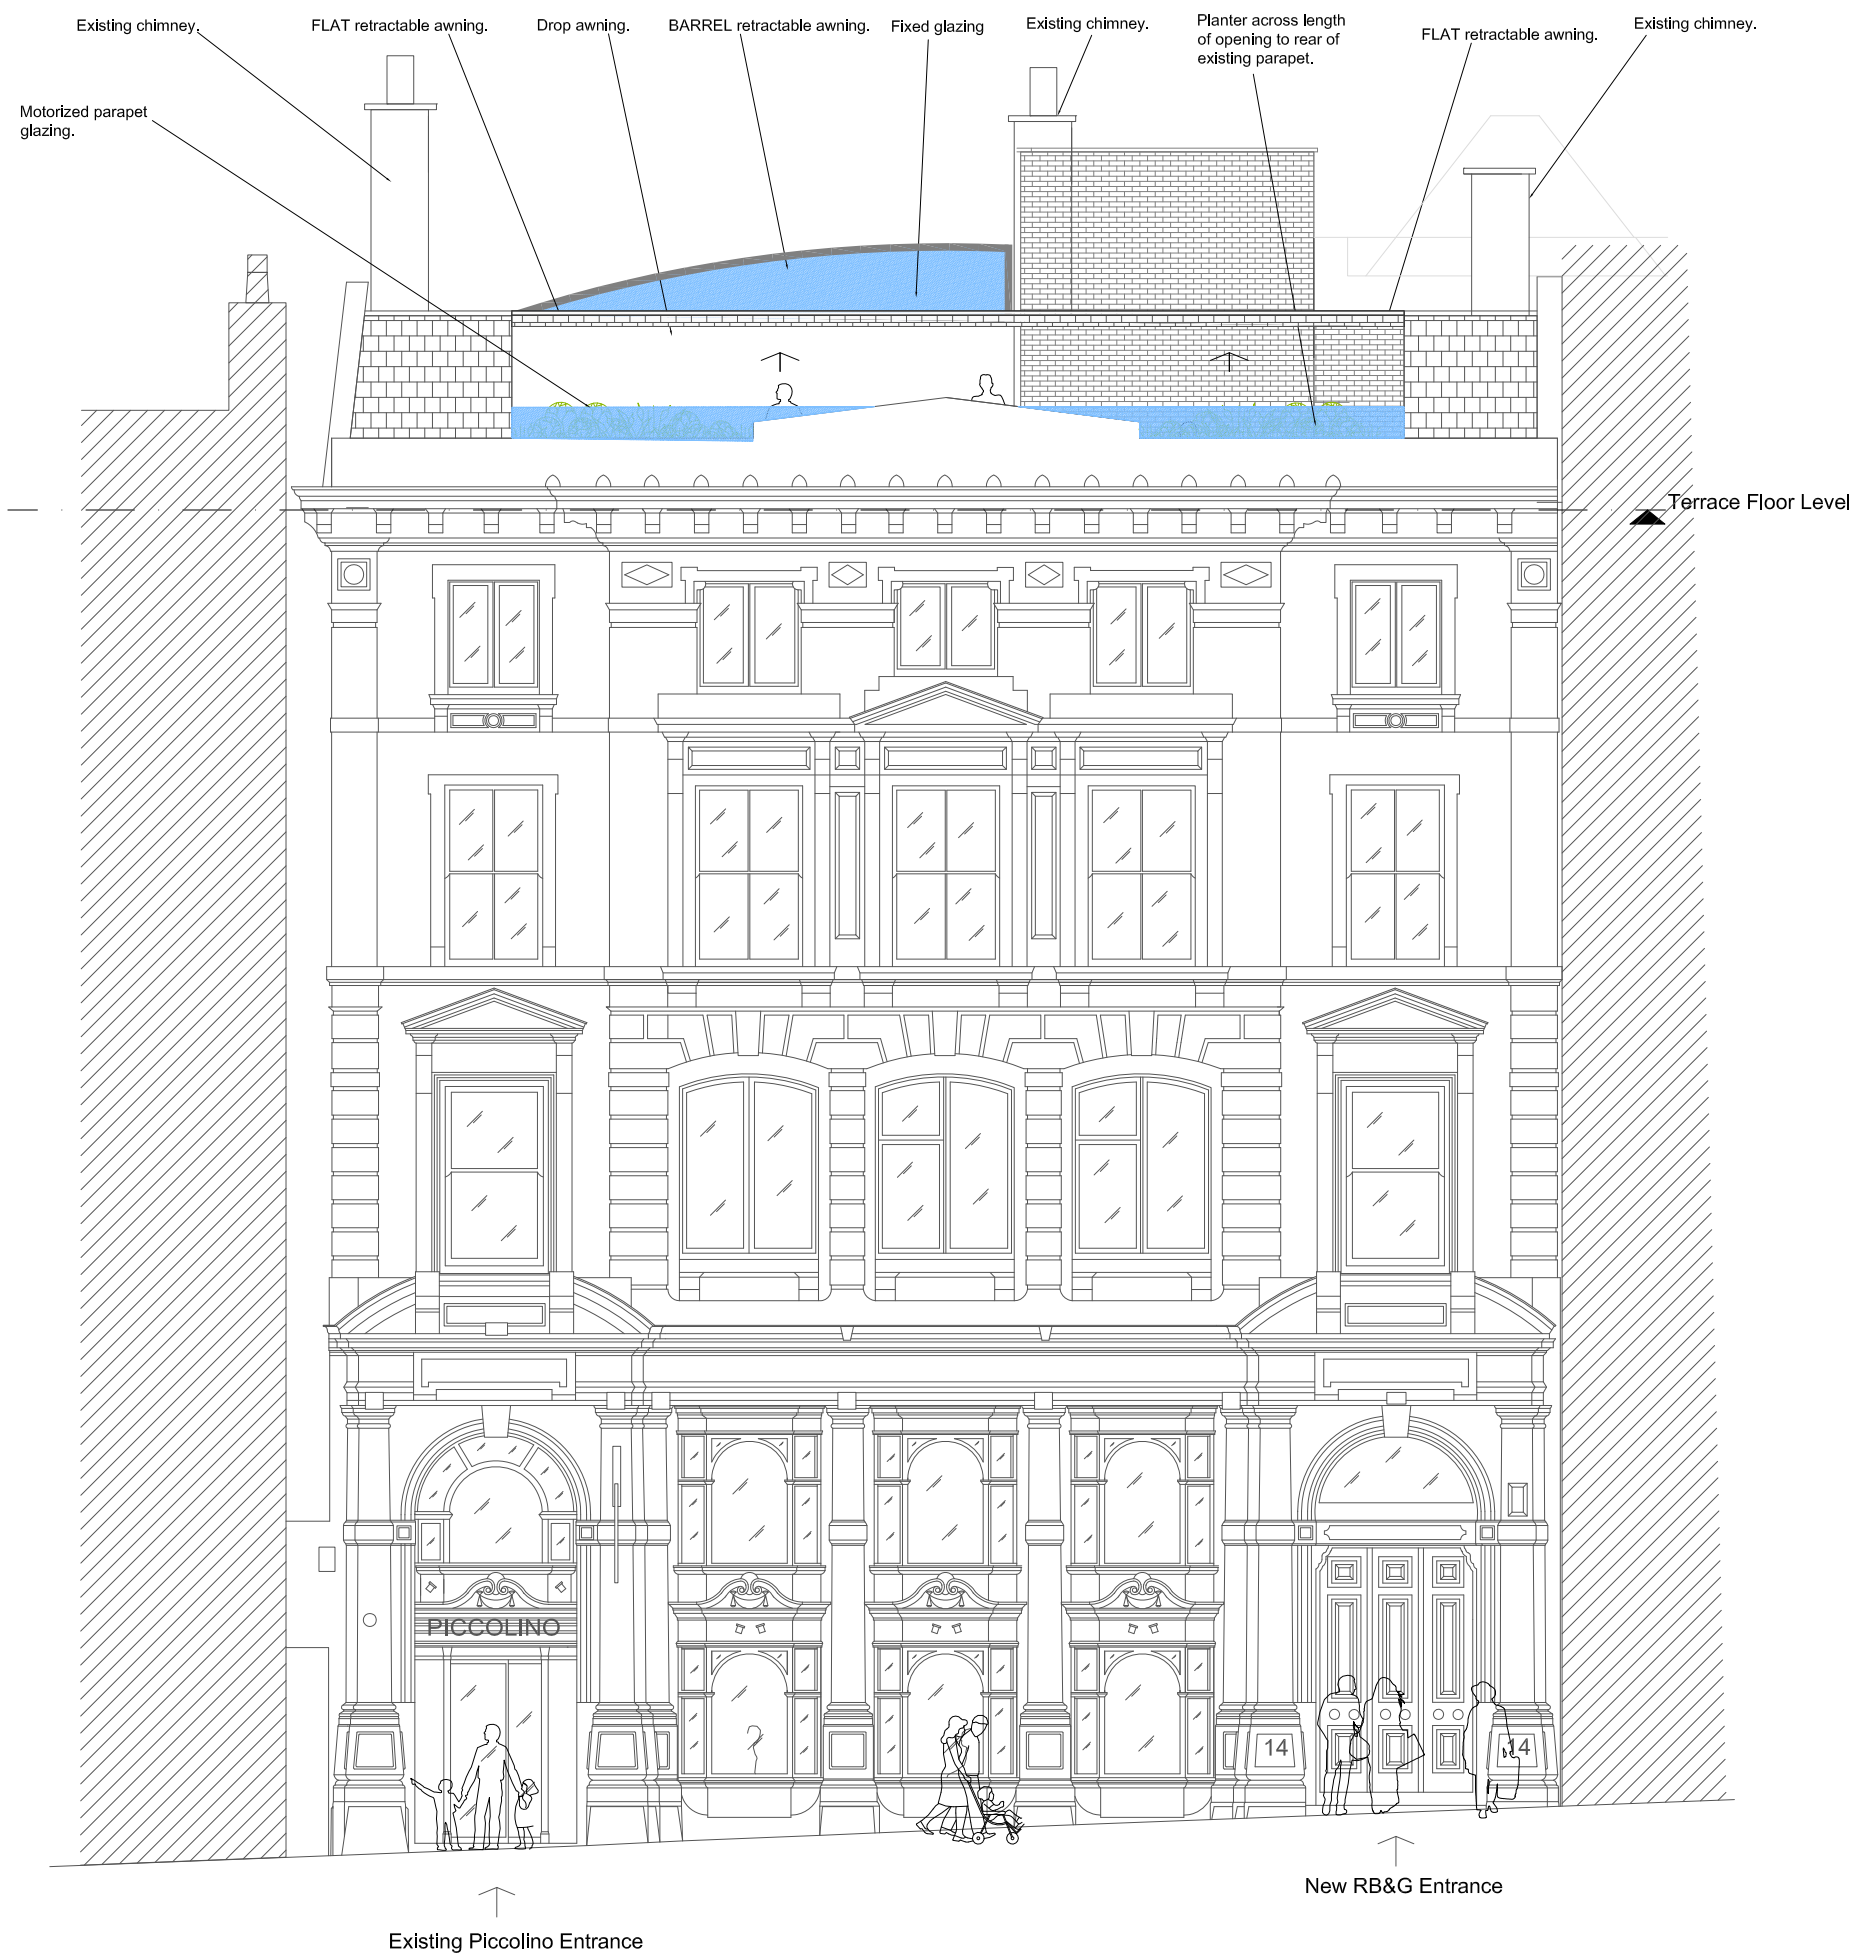

Proposed Elevation A - Cook Street @ 1:100

PHAUS.

nudge@phaus.co.uk

0161 222 5141

22 Lever Street
Manchester M1 1EA
phaus.co.uk

DRAWING NUMBER: PH091-001

STATUS: FOR APPROVAL

CLIENT: IRC

PROJECT NAME: PICCOLINO COOK STREET - LIVERPOOL

DRAWING TITLE: PROPOSED ELEVATION - COOK STREET

SCALE: 1:100 @A3

DATE: 22.06.15

DRAWN BY: HA

CHECKED BY: PS

REV: B



REV:	DATE:	NOTE:	BY:
A	200616	REVISED FOLLOWING GI FEEDBACK FOR PLANNING.	GI
B	220816	AMENDMENTS MADE FOR FULL PLANS SUBMISSION.	GI

NOTES

1. DO NOT SCALE FROM THIS DRAWING.
2. IF ANY DISCREPANCIES ARE FOUND, NOTIFY PHAUS.
3. THIS DRAWING IS THE PROPERTY OF PHAUS AND IS NOT TO BE REPRODUCED WITHOUT OUR CONSENT.
4. CONTRACTORS TO PERFORM THEIR OWN DIMENSION CHECK ON SITE.

© Phaus, 2013. All Rights Reserved.