


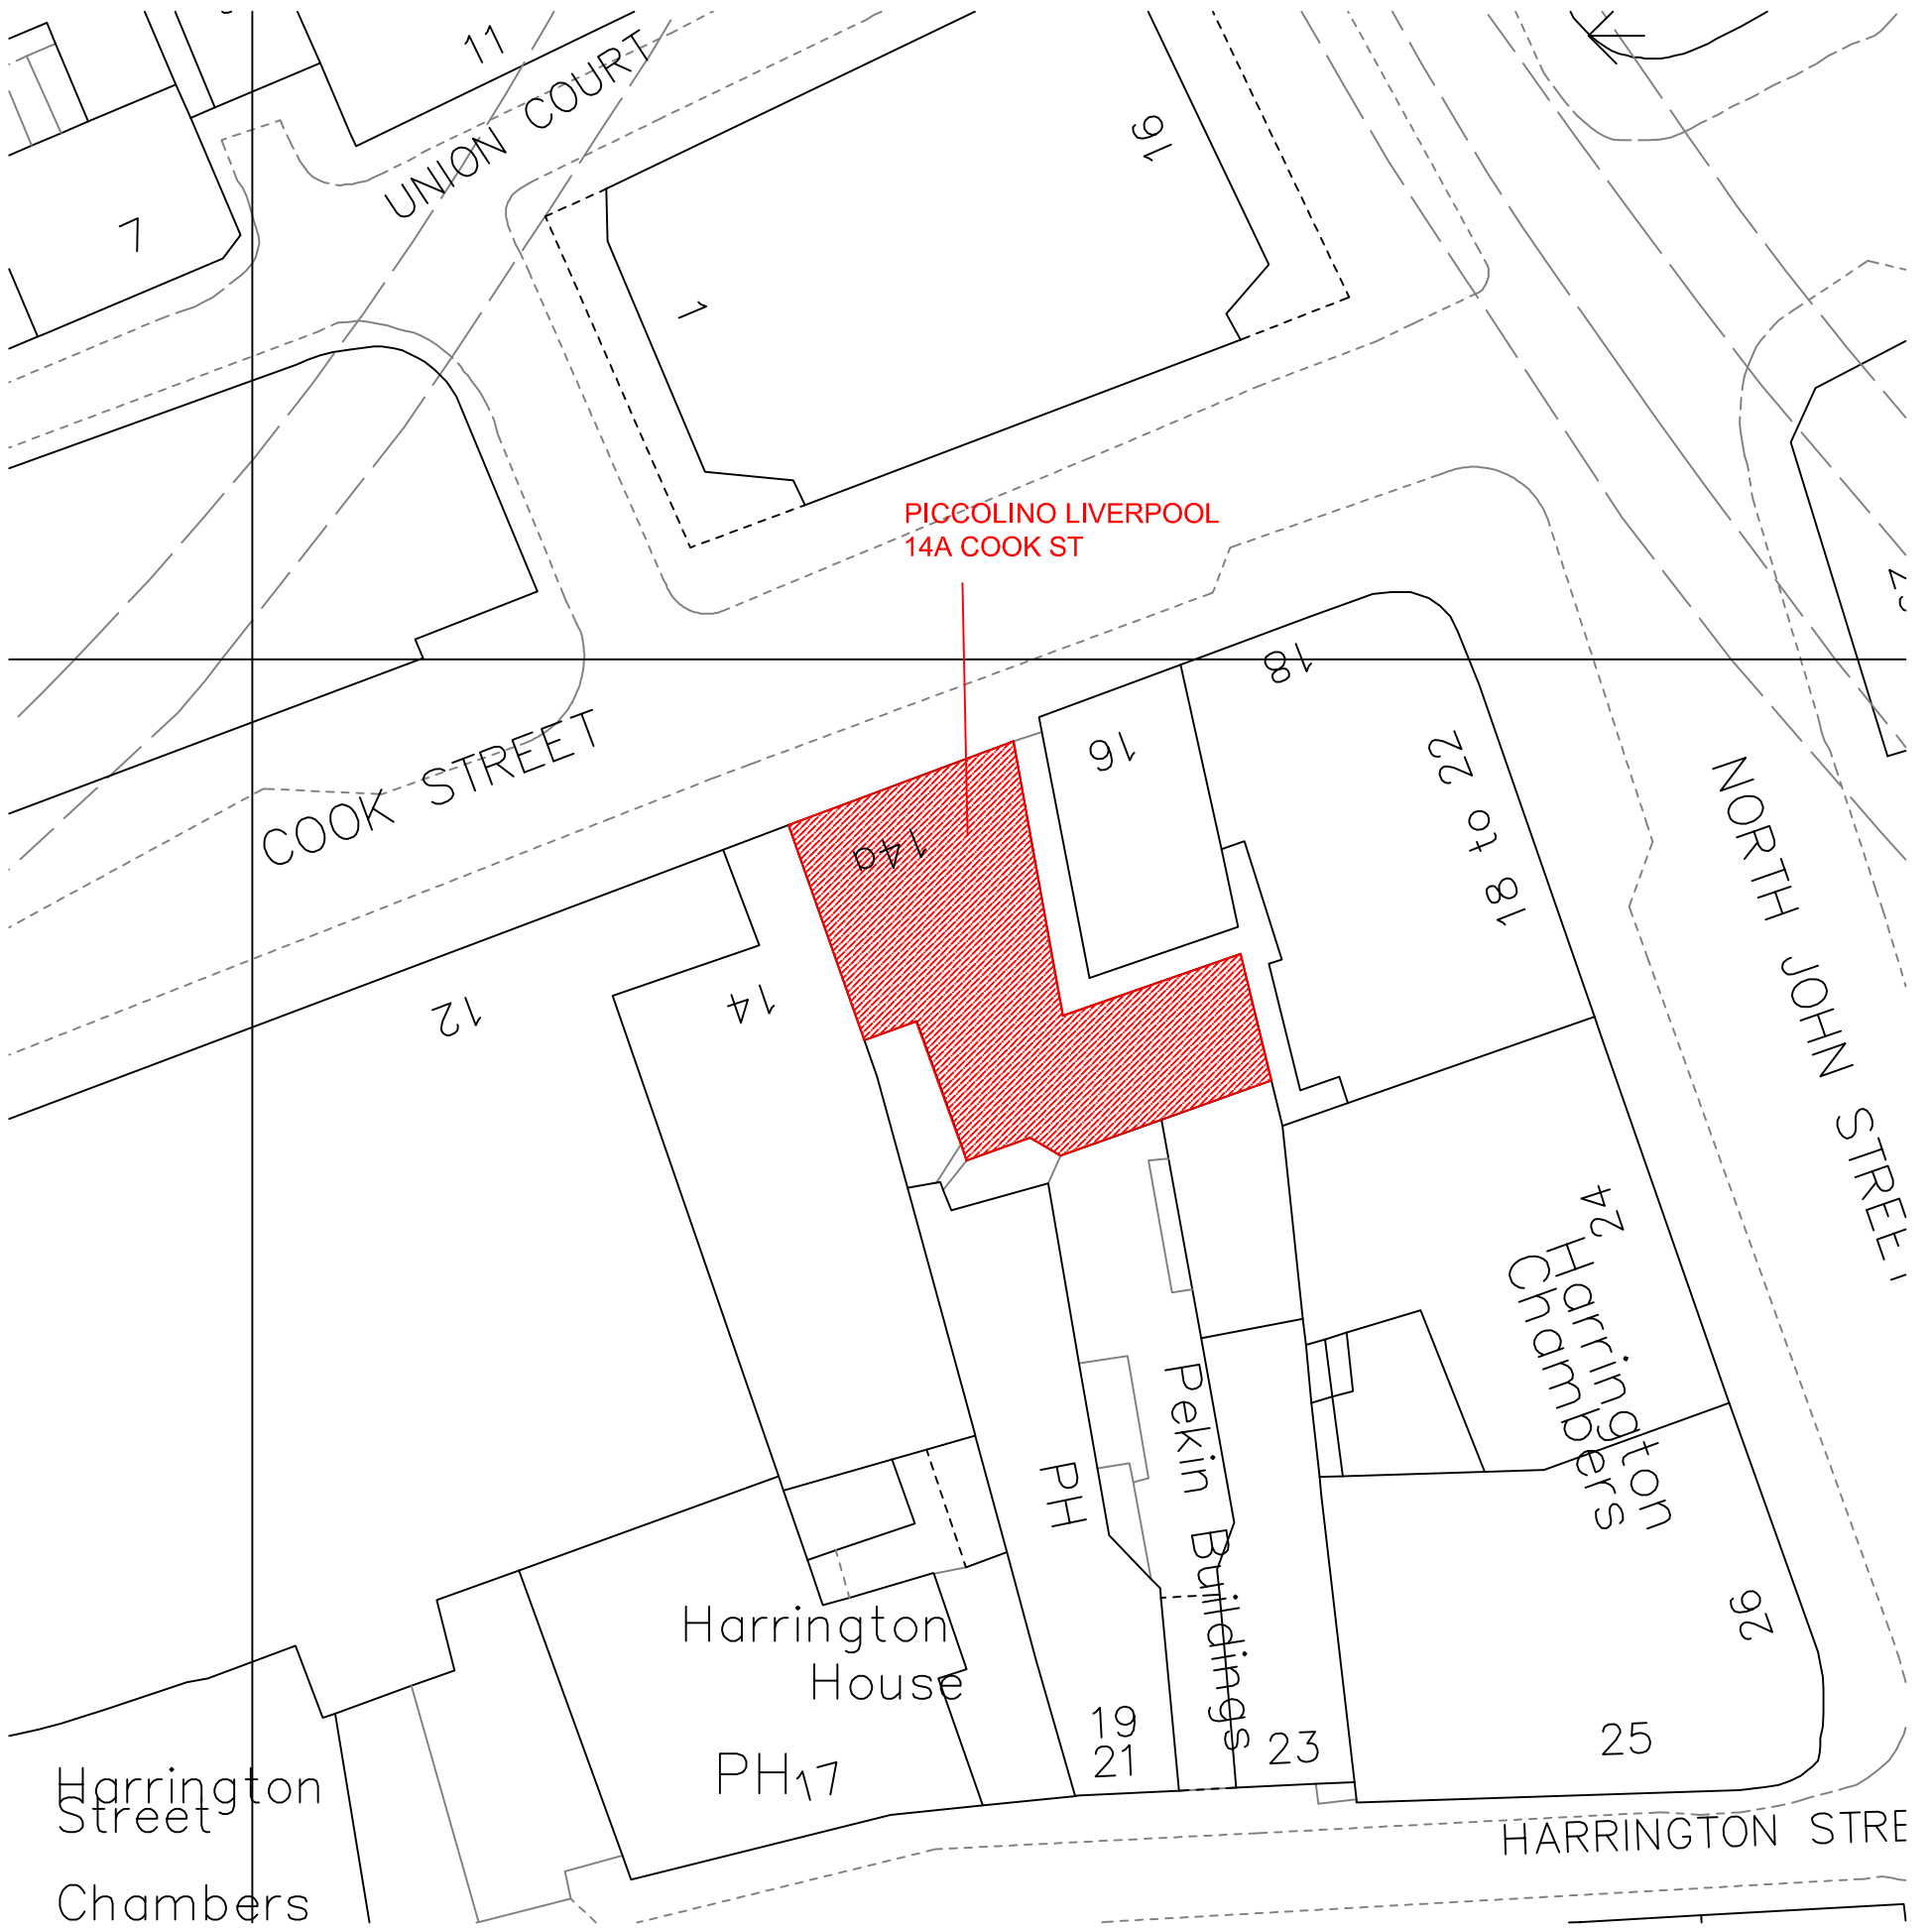

PHAUS:

nudge@phaus.co.uk

0161 222 5141

22 Lever Street
Manchester M1 1EA
phaus.co.uk

DRAWING NUMBER: PH091-001.0

STATUS: FOR INFORMATION

CLIENT: IRC

PROJECT NAME: PICCOLINO LIVERPOOL - COOK STREET

DRAWING TITLE: SITE LOCATION PLAN

SCALE: 1:250 @ A3

DATE: 01.03.16

DRAWN BY: PS

CHECKED BY: HA

REV:



BY:

NOTE:

DATE:

NOTES

1. DO NOT SCALE FROM THIS DRAWING.
2. IF ANY DISCREPANCIES ARE FOUND, NOTIFY PHAUS.
3. THIS DRAWING IS THE PROPERTY OF PHAUS AND IS NOT TO BE REPRODUCED WITHOUT OUR CONSENT.
4. CONTRACTORS TO PERFORM THEIR OWN DIMENSION CHECK ON SITE.