


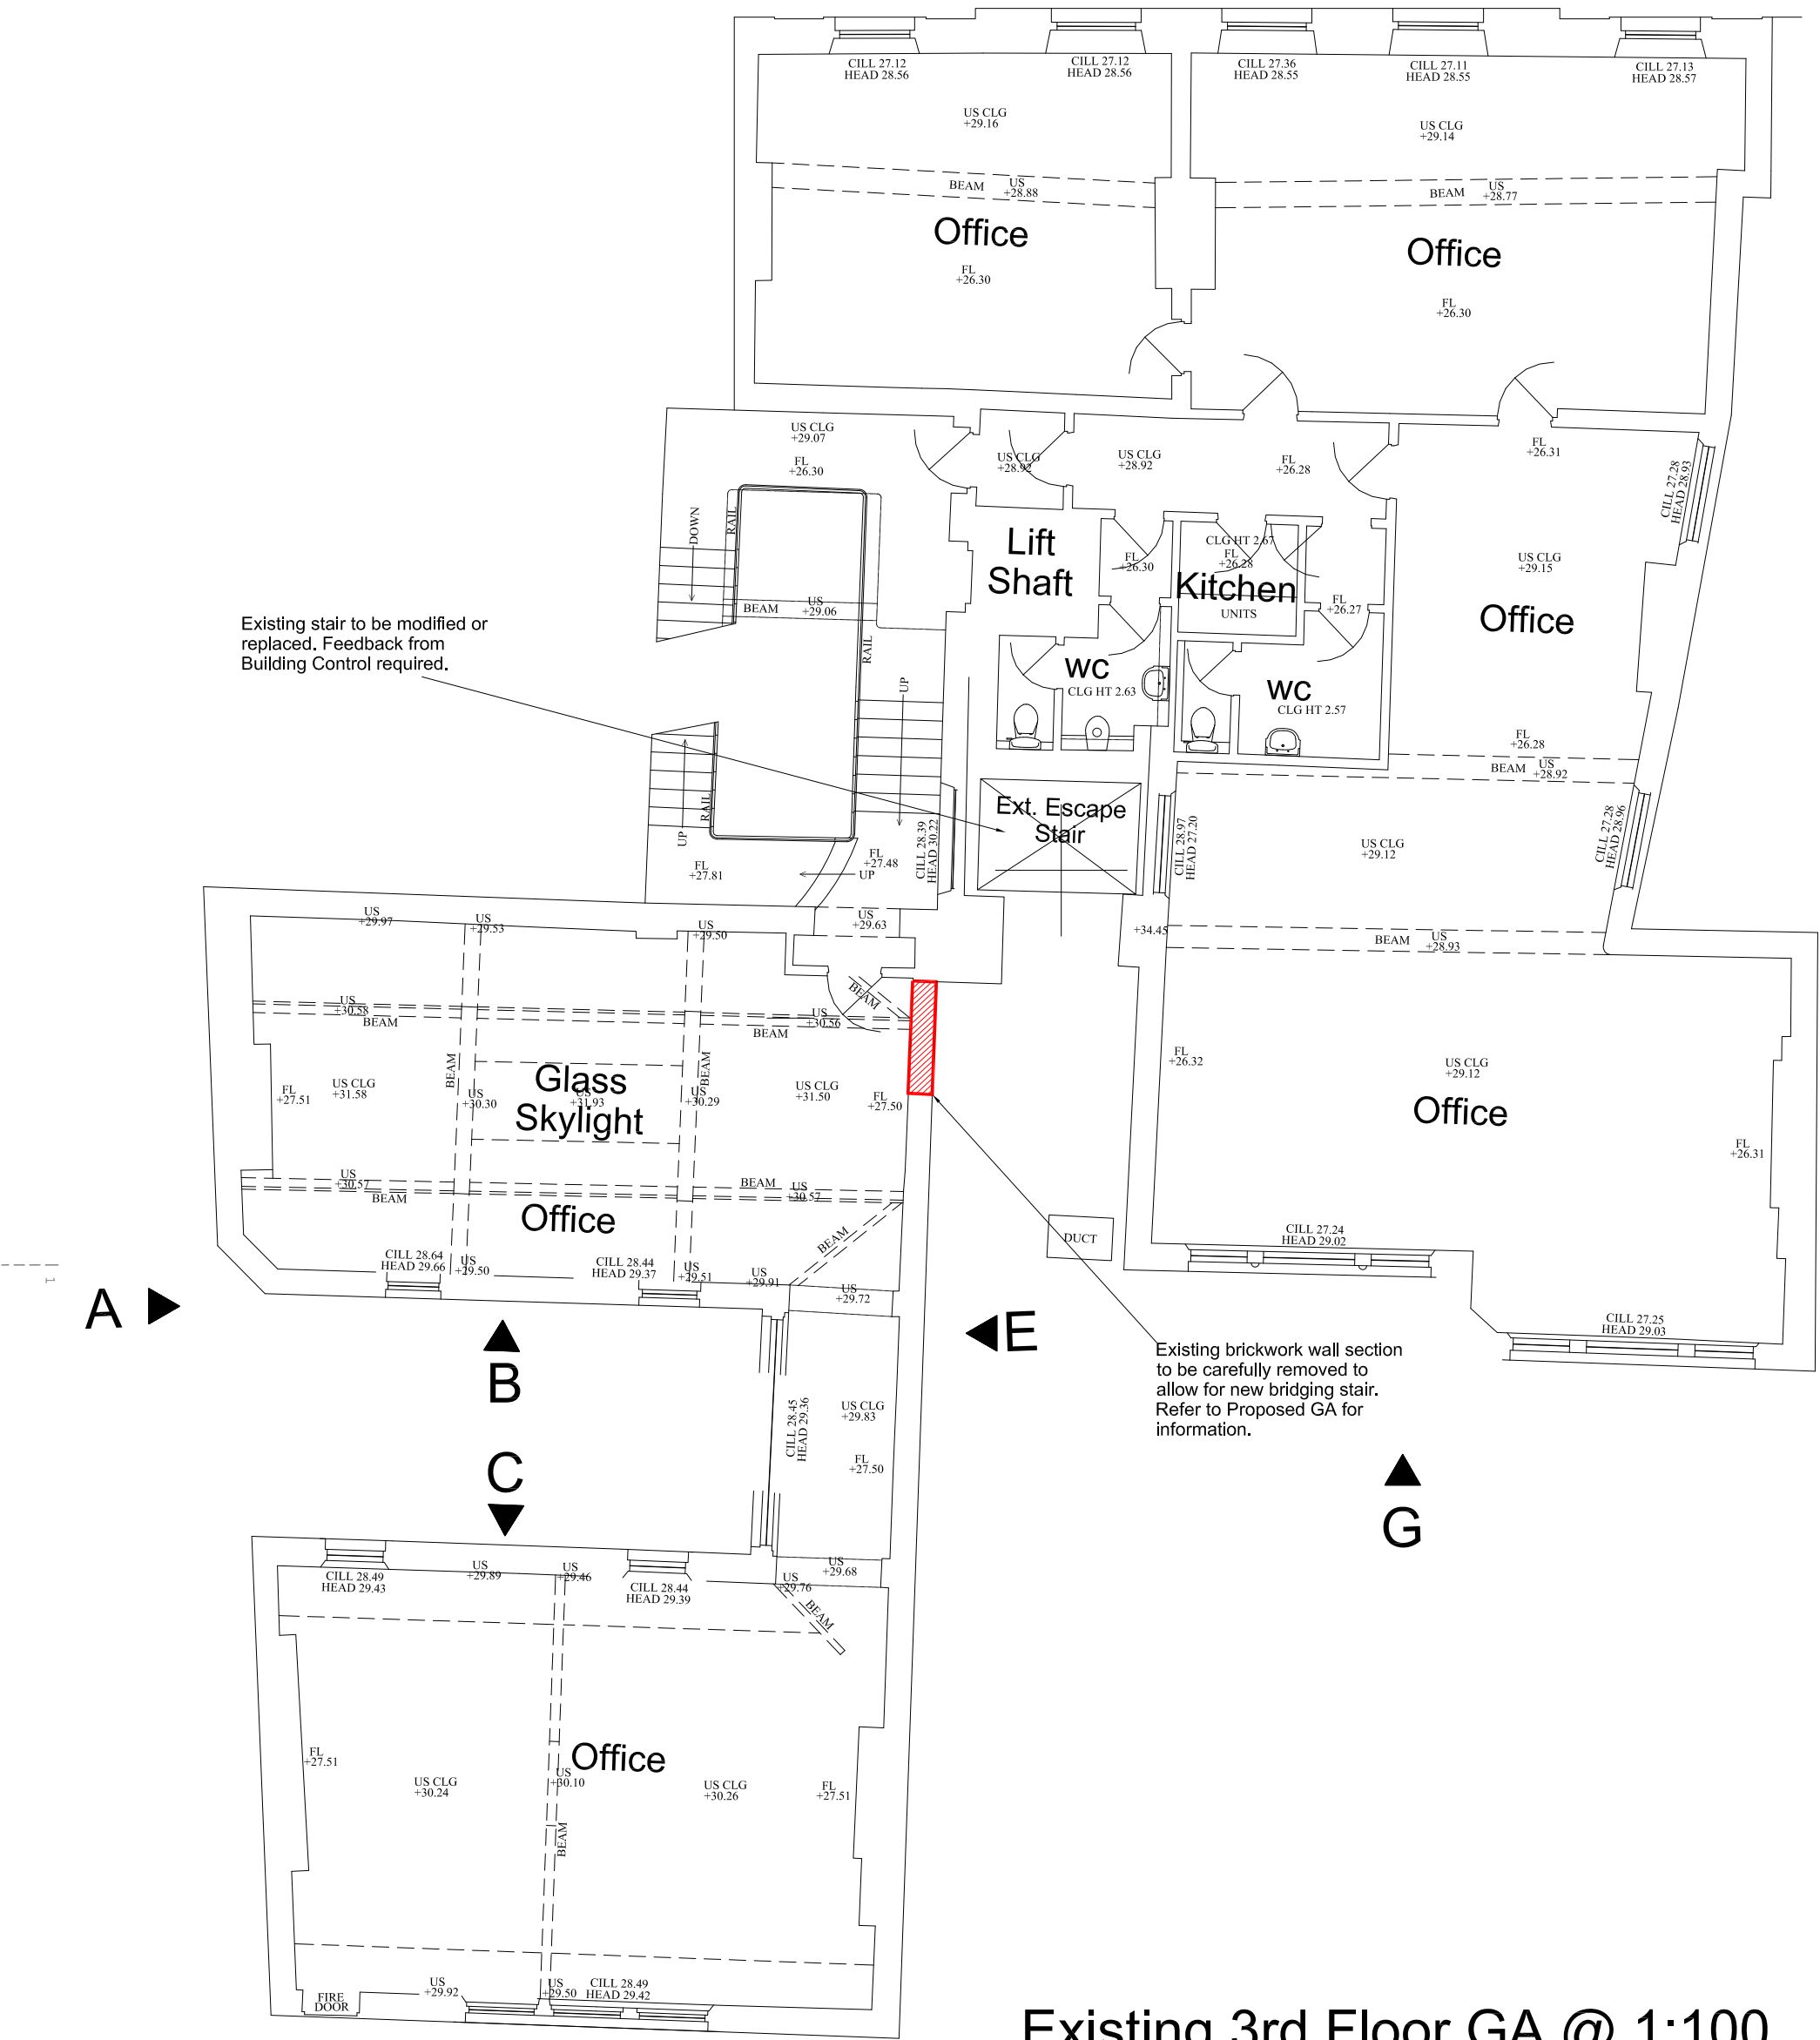

Existing 3rd Floor GA @ 1:100

Demolitions	
	Items identified for removal / demolition. To be removed from site unless otherwise indicated.

PHAUS:

nudge@phaus.co.uk
0161 222 5141
22 Lever Street
Manchester M1 1EA
phaus.co.uk

DRAWING NUMBER: PH091-001.1
STATUS: FOR APPROVAL
CLIENT: IRC
PROJECT NAME: PICCOLINO - COOK STREET - LIVERPOOL
DRAWING TITLE: EXISTING 3RD FLOOR GA
SCALE: 1:100 @A3
DATE: 22.06.15
DRAWN BY: PS CHECKED BY: HA

REV: B



REV:	DATE:	NOTE:	BY:
A	200616	REVISED FOLLOWING GI FEEDBACK FOR PLANNING.	GI
B	220816	AMENDMENTS MADE FOR FULL PLANS SUBMISSION.	GI

NOTES

- DO NOT SCALE FROM THIS DRAWING.
- IF ANY DISCREPANCIES ARE FOUND, NOTIFY PHAUS.
- THIS DRAWING IS THE PROPERTY OF PHAUS AND IS NOT TO BE REPRODUCED WITHOUT OUR CONSENT.
- CONTRACTORS TO PERFORM THEIR OWN DIMENSION CHECK ON SITE.