


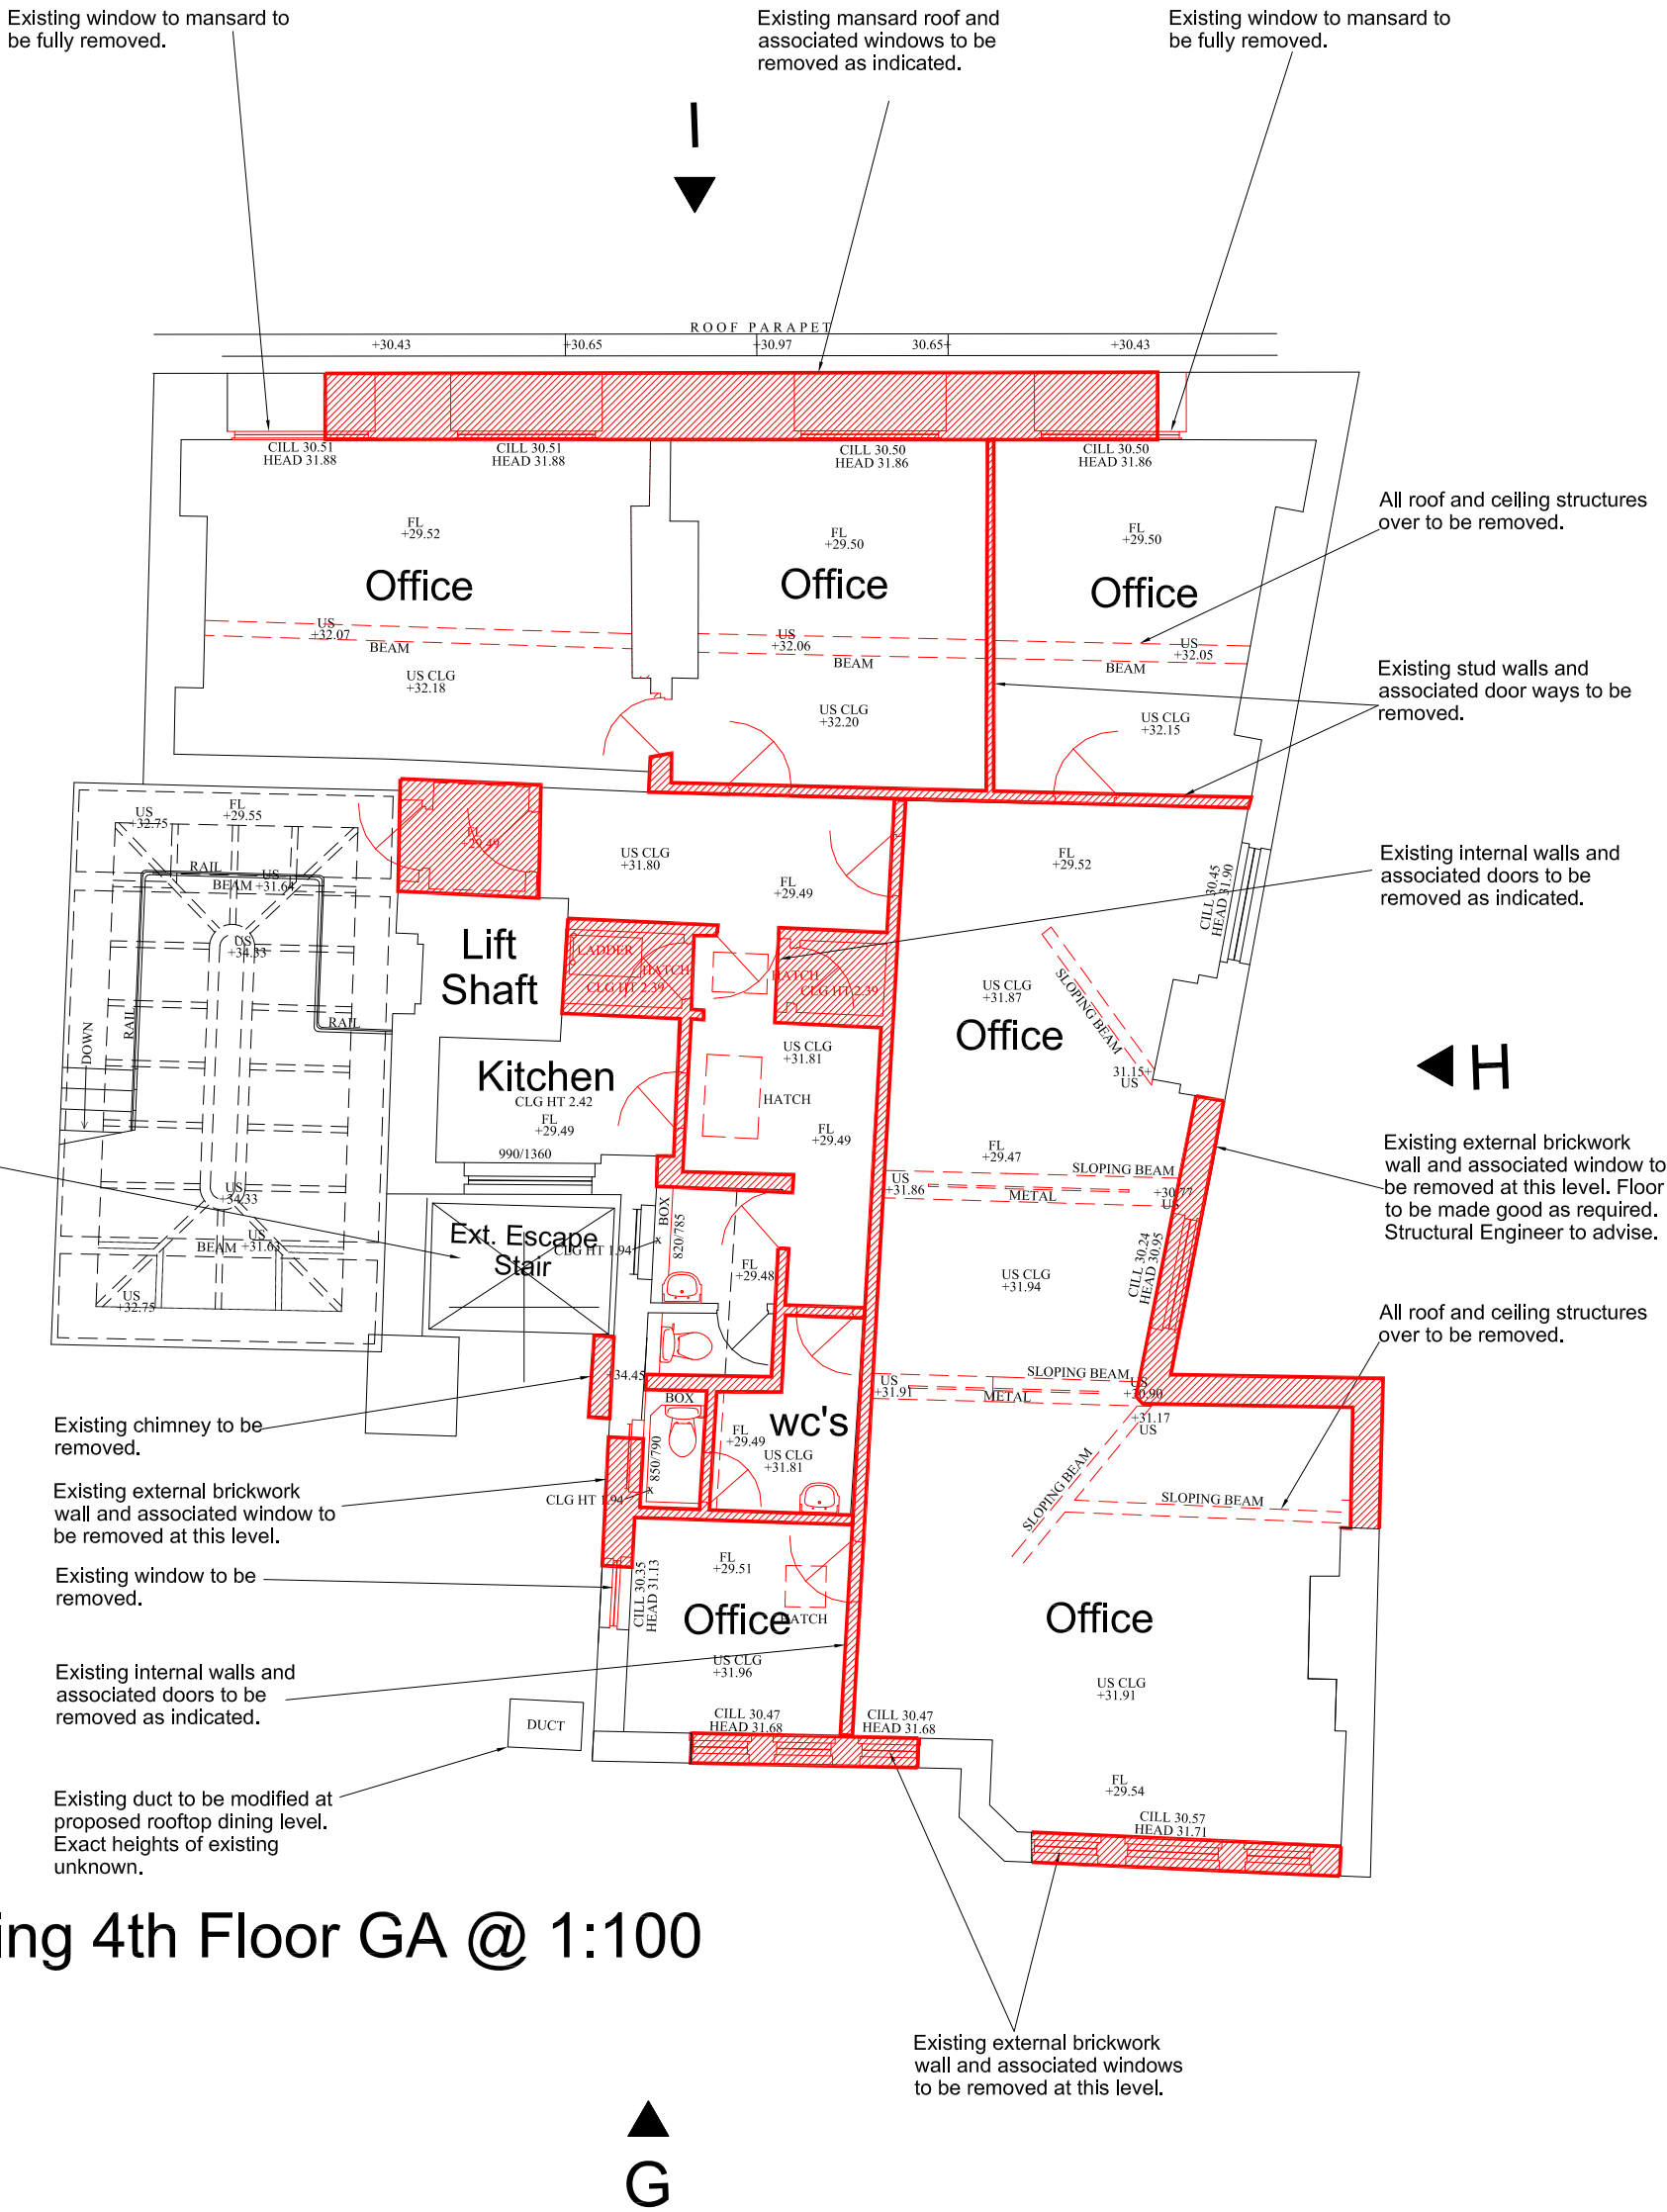

Existing 4th Floor GA @ 1:100

Demolitions	
	Items identified for removal / demolition. To be removed from site unless otherwise indicated.

PHAUS:

nudge@phaus.co.uk

0161 222 5141

22 Lever Street
Manchester M1 1EA
phaus.co.uk

DRAWING NUMBER: PH091-001.2
STATUS: FOR APPROVAL
CLIENT: IRC
PROJECT NAME: PICCOLINO - COOK STREET - LIVERPOOL
DRAWING TITLE: EXISTING 4TH FLOOR GA
SCALE: 1:100 @A3
DATE: 22.06.15
DRAWN BY: PS CHECKED BY: HA

REV: B



REV:	DATE:	NOTE:	BY:
A	200616	REVISED FOLLOWING GI FEEDBACK FOR PLANNING.	GI
B	220816	AMENDMENTS MADE FOR FULL PLANS SUBMISSION.	GI

NOTES

1. DO NOT SCALE FROM THIS DRAWING.
2. IF ANY DISCREPANCIES ARE FOUND, NOTIFY PHAUS.
3. THIS DRAWING IS THE PROPERTY OF PHAUS AND IS NOT TO BE REPRODUCED WITHOUT OUR CONSENT.
4. CONTRACTORS TO PERFORM THEIR OWN DIMENSION CHECK ON SITE.