


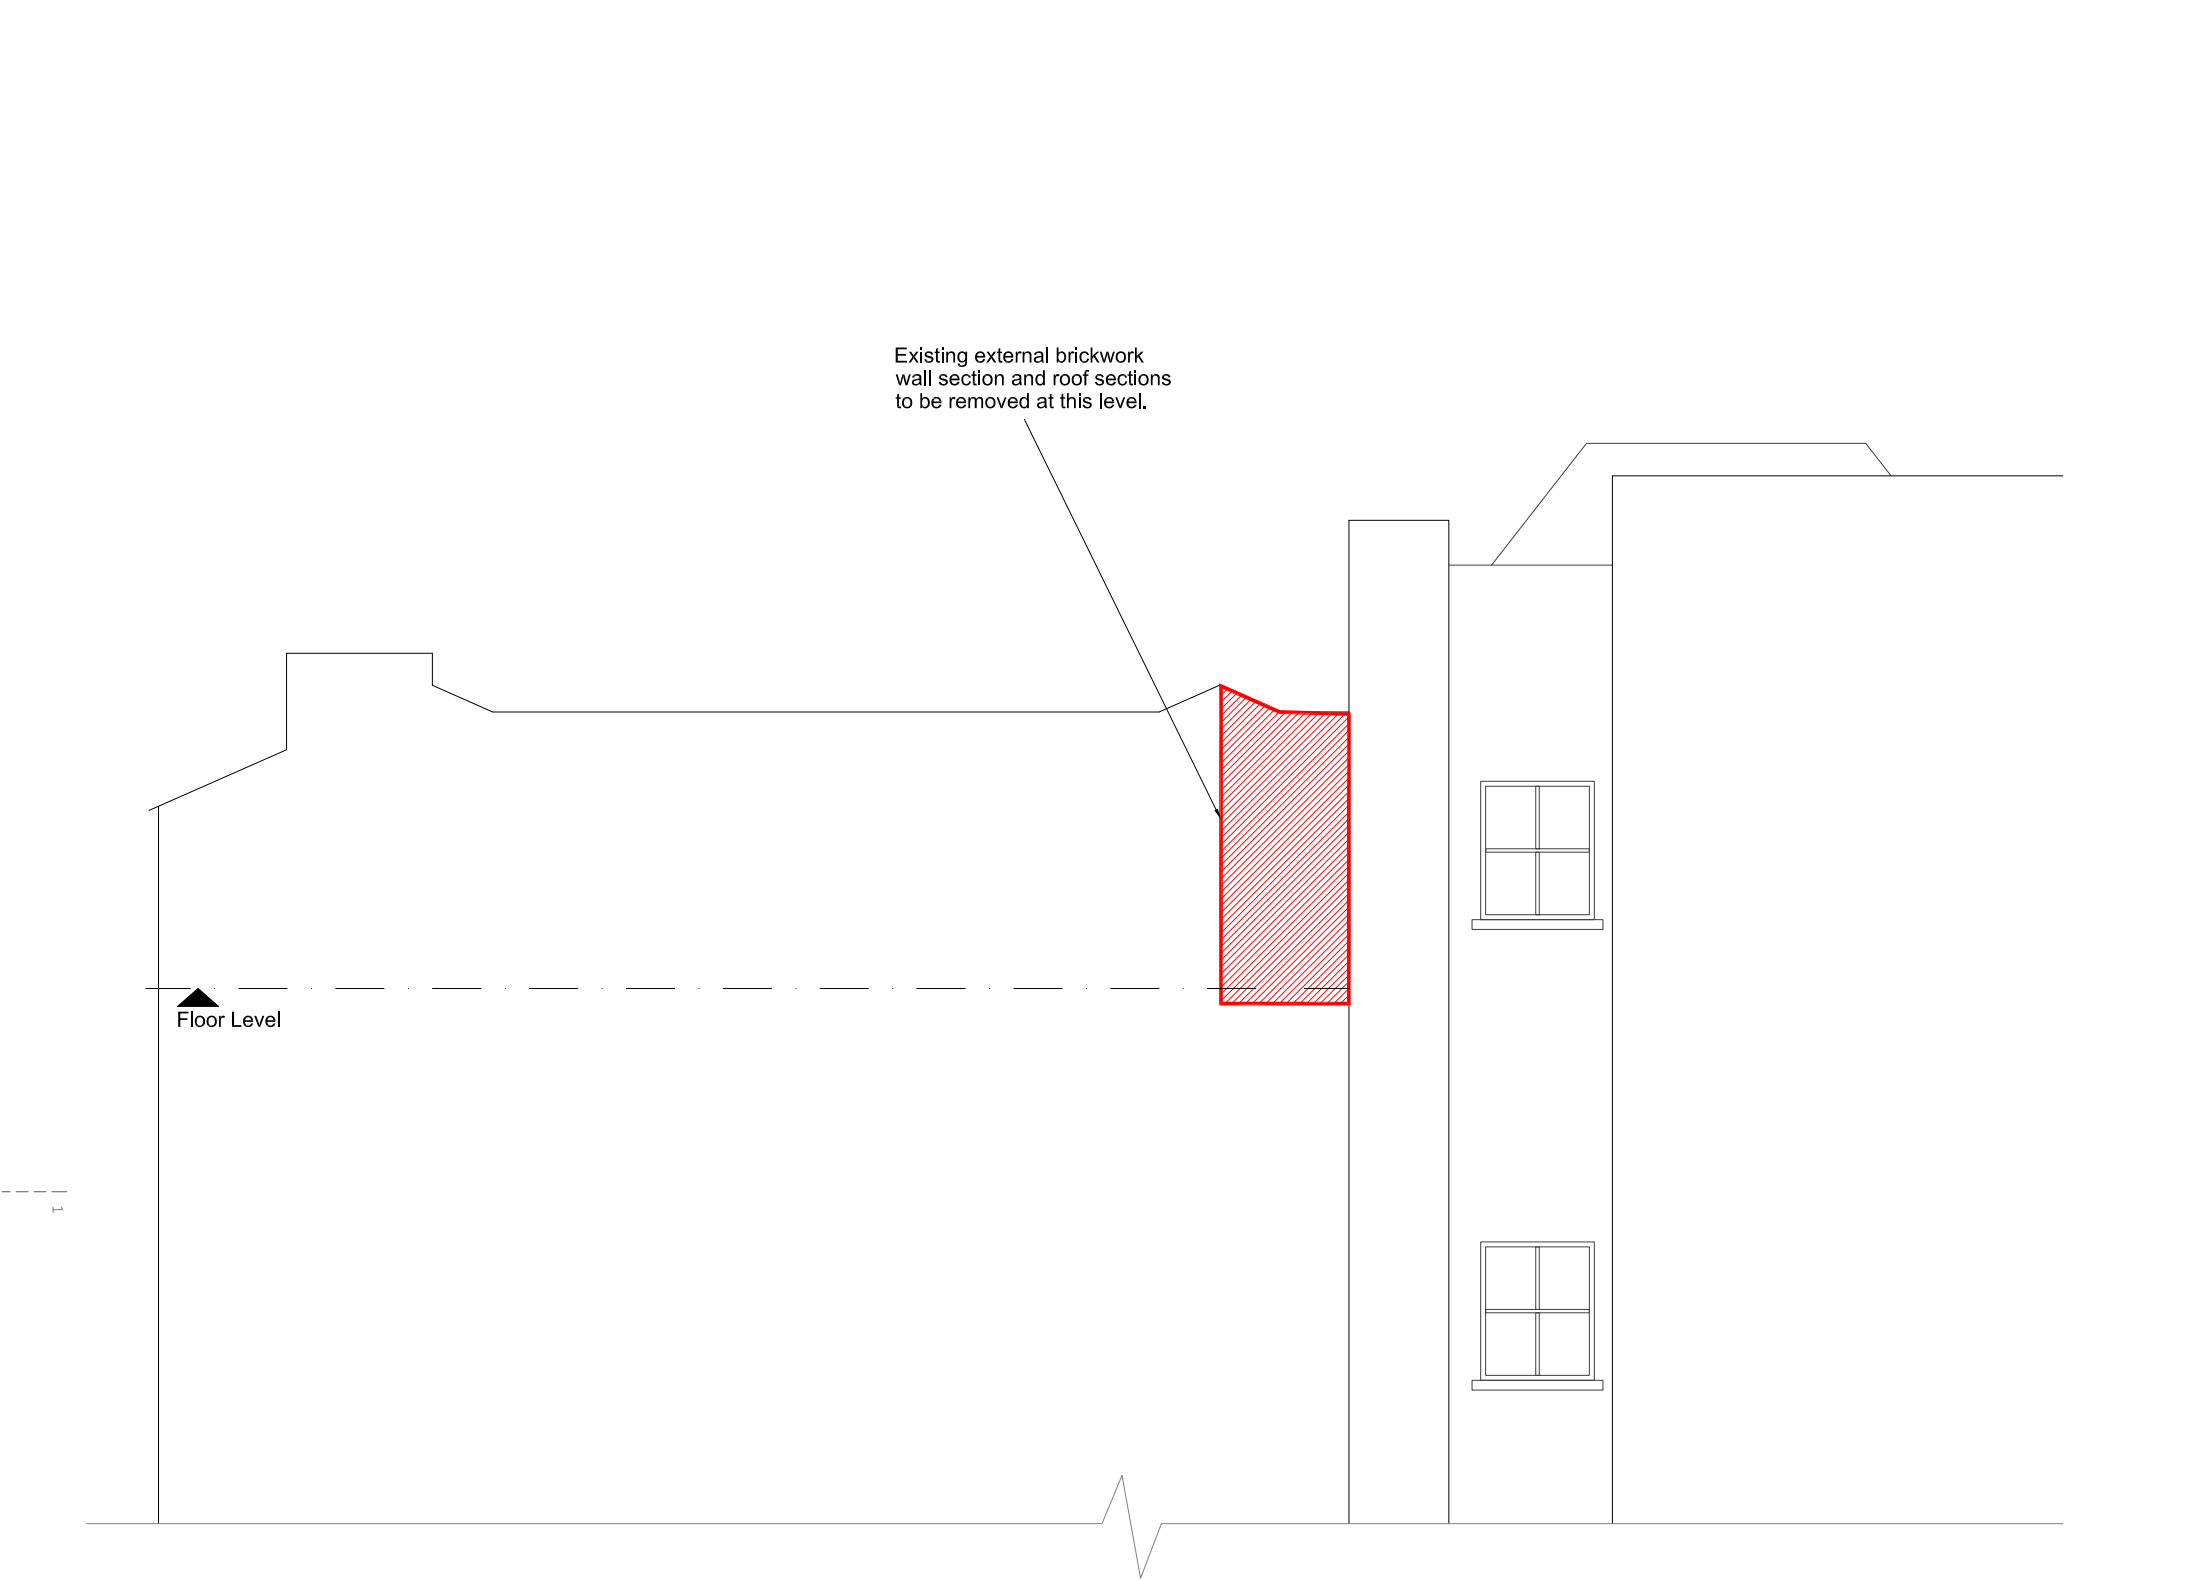

Existing Elevation E @ 1:100

| Demolitions                                                                        |                                                                                                |
|------------------------------------------------------------------------------------|------------------------------------------------------------------------------------------------|
|  | Items identified for removal / demolition. To be removed from site unless otherwise indicated. |

PHAUS:

nudge@phaus.co.uk  
0161 222 5141  
22 Lever Street  
Manchester M1 1EA  
phaus.co.uk

DRAWING NUMBER: PH091-001.5

STATUS: FOR APPROVAL

CLIENT: IRC

PROJECT NAME: PICCOLINO - COOK STREET - LIVERPOOL

DRAWING TITLE: EXISTING ELEVATION E

SCALE: 1:100 @A3

DATE: 22.06.15

DRAWN BY: PS

CHECKED BY: HA

REV: B



| REV: | DATE:  | NOTE:                                             | BY: |
|------|--------|---------------------------------------------------|-----|
| A    | 200616 | REVISED FOLLOWING GI<br>FEEDBACK FOR<br>PLANNING. | GI  |
| B    | 220816 | AMENDMENTS MADE<br>FOR FULL PLANS<br>SUBMISSION.  | GI  |

NOTES

1. DO NOT SCALE FROM THIS DRAWING.

2. IF ANY DISCREPANCIES ARE FOUND,  
NOTIFY PHAUS.

3. THIS DRAWING IS THE PROPERTY  
OF PHAUS AND IS NOT TO BE  
REPRODUCED WITHOUT OUR CONSENT.

4. CONTRACTORS TO PERFORM THEIR  
OWN DIMENSION CHECK ON SITE.

© Phaus, 2013. All Rights Reserved.