


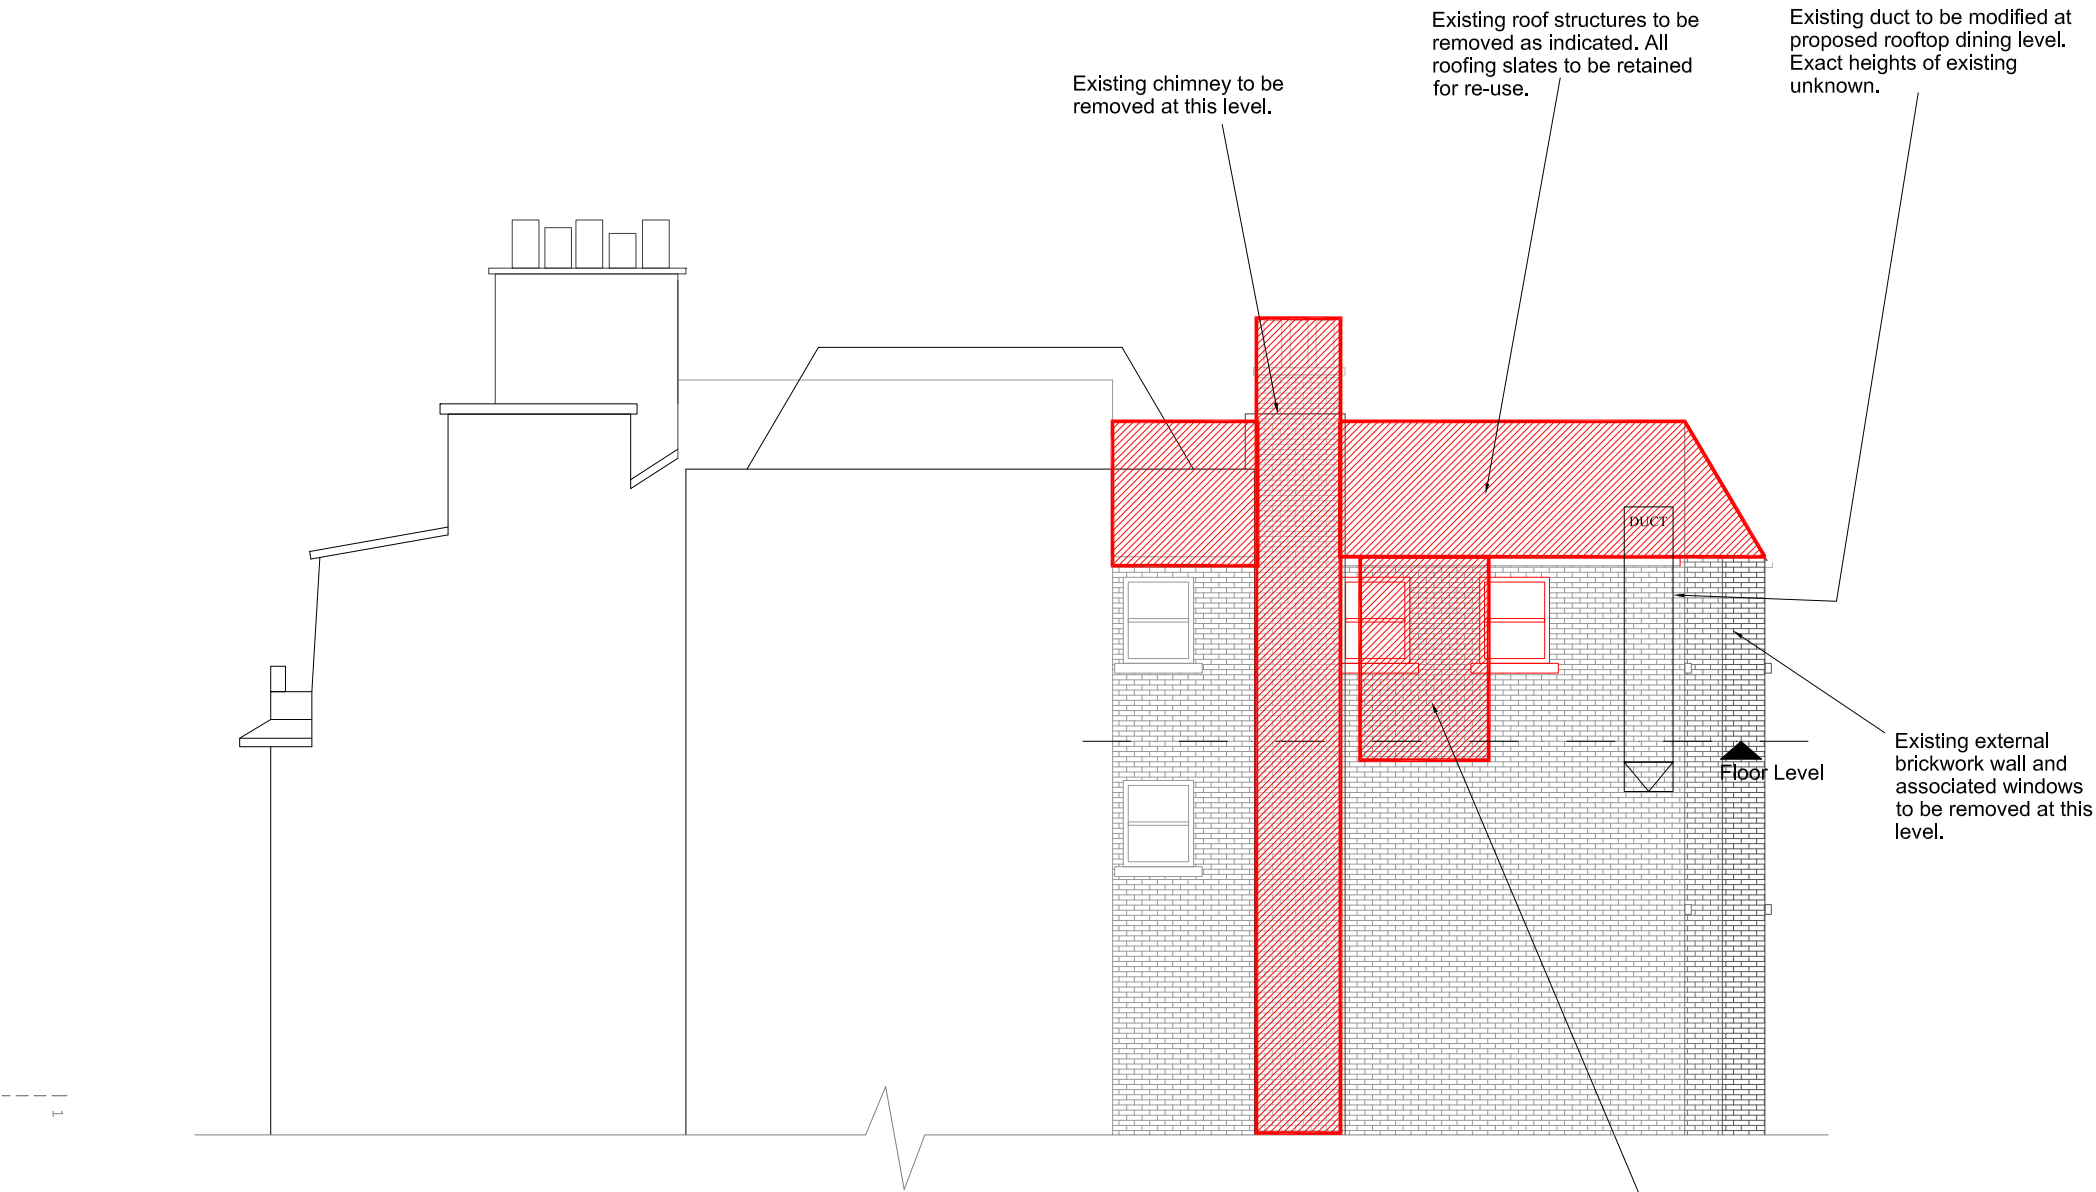

Existing Elevation F @ 1:100

Demolitions	
	Items identified for removal / demolition. To be removed from site unless otherwise indicated.

PHAUS:

nudge@phaus.co.uk
0161 222 5141
22 Lever Street
Manchester M1 1EA
phaus.co.uk

DRAWING NUMBER: PH091-001.6
STATUS: FOR APPROVAL
CLIENT: IRC
PROJECT NAME: PICCOLINO - COOK STREET - LIVERPOOL
DRAWING TITLE: EXISTING ELEVATION F
SCALE: 1:100 @A3
DATE: 22.06.15
DRAWN BY: PS CHECKED BY: HA

REV: C



REV:	DATE:	NOTE:	BY:
A	200616	REVISED FOLLOWING GI FEEDBACK FOR PLANNING.	
B	040716	REVISED FOLLOWING GI FEEDBACK FOR PLANNING.	
B	220816	AMENDMENTS MADE FOR FULL PLANS SUBMISSION.	

- NOTES
- DO NOT SCALE FROM THIS DRAWING.
 - IF ANY DISCREPANCIES ARE FOUND, NOTIFY PHAUS.
 - THIS DRAWING IS THE PROPERTY OF PHAUS AND IS NOT TO BE REPRODUCED WITHOUT OUR CONSENT.
 - CONTRACTORS TO PERFORM THEIR OWN DIMENSION CHECK ON SITE.