22 Lever Street Manchester M1 1EA phaus.co.uk 0161 222 5141

DRAWN BY: DB DATE: 22.10.15

SCALE: 1:100 @A3

CHECKED BY: PS

DRAWING NUMBER: PH091-006.1

CLIENT: IRC

DRAWING TITLE: PROPOSED SIDE ELEVATION B STATUS: FOR APPROVAL

PROJECT NAME: PICCOLINO COOK STREET - LIVERPOOL


REV: B

REV: DATE: NOTE: 200616

BY: REVISED FOLLOWING GI FEEDBACK FOR PLANNING.

220816 AMENDMENTS MADE GI FOR FULL PLANS SUBMISSION.

Proposed Side Elevation B @ 1:100

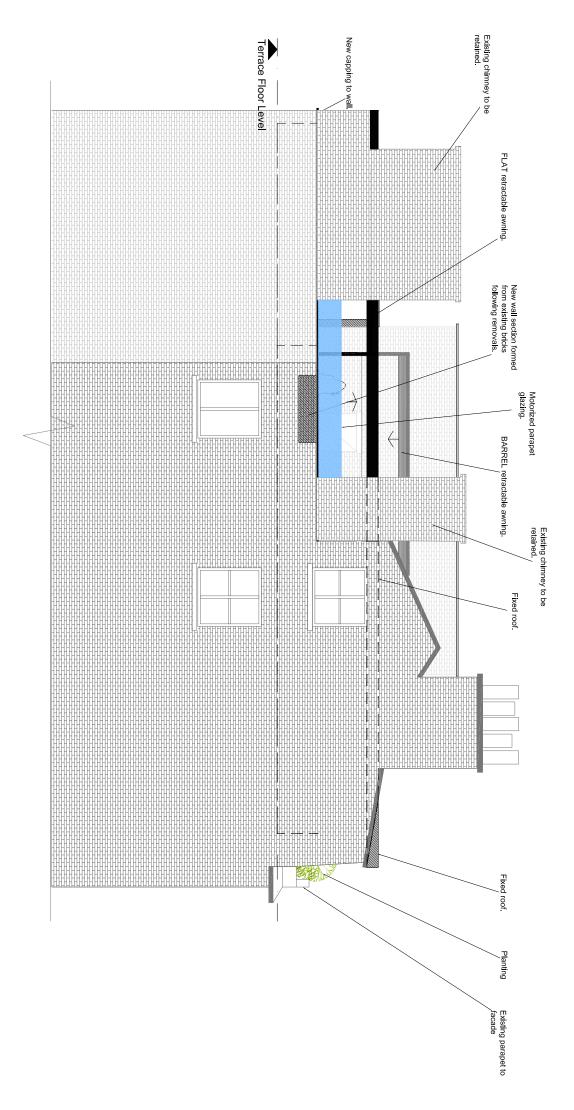

## NOTES

- 1. DO NOT SCALE FROM THIS DRAWING.
- 2. IF ANY DISCREPANCIES ARE FOUND, NOTIFY PHAUS. 3. THIS DRAWING IS THE PROPERTY OF PHAUS AND IS NOT TO BE REPRODUCED WITHOUT OUR CONSENT. 4. CONTRACTORS TO PERFORM THEIR
  OWN DIMENSION CHECK ON SITE.
- © Phaus, 2013. All Rights Reserved.