




PLANNING



2a Myrtle Street
Liverpool
L7 7DP
0151 708 5159
office@L7architects.co.uk
www.L7architects.co.uk

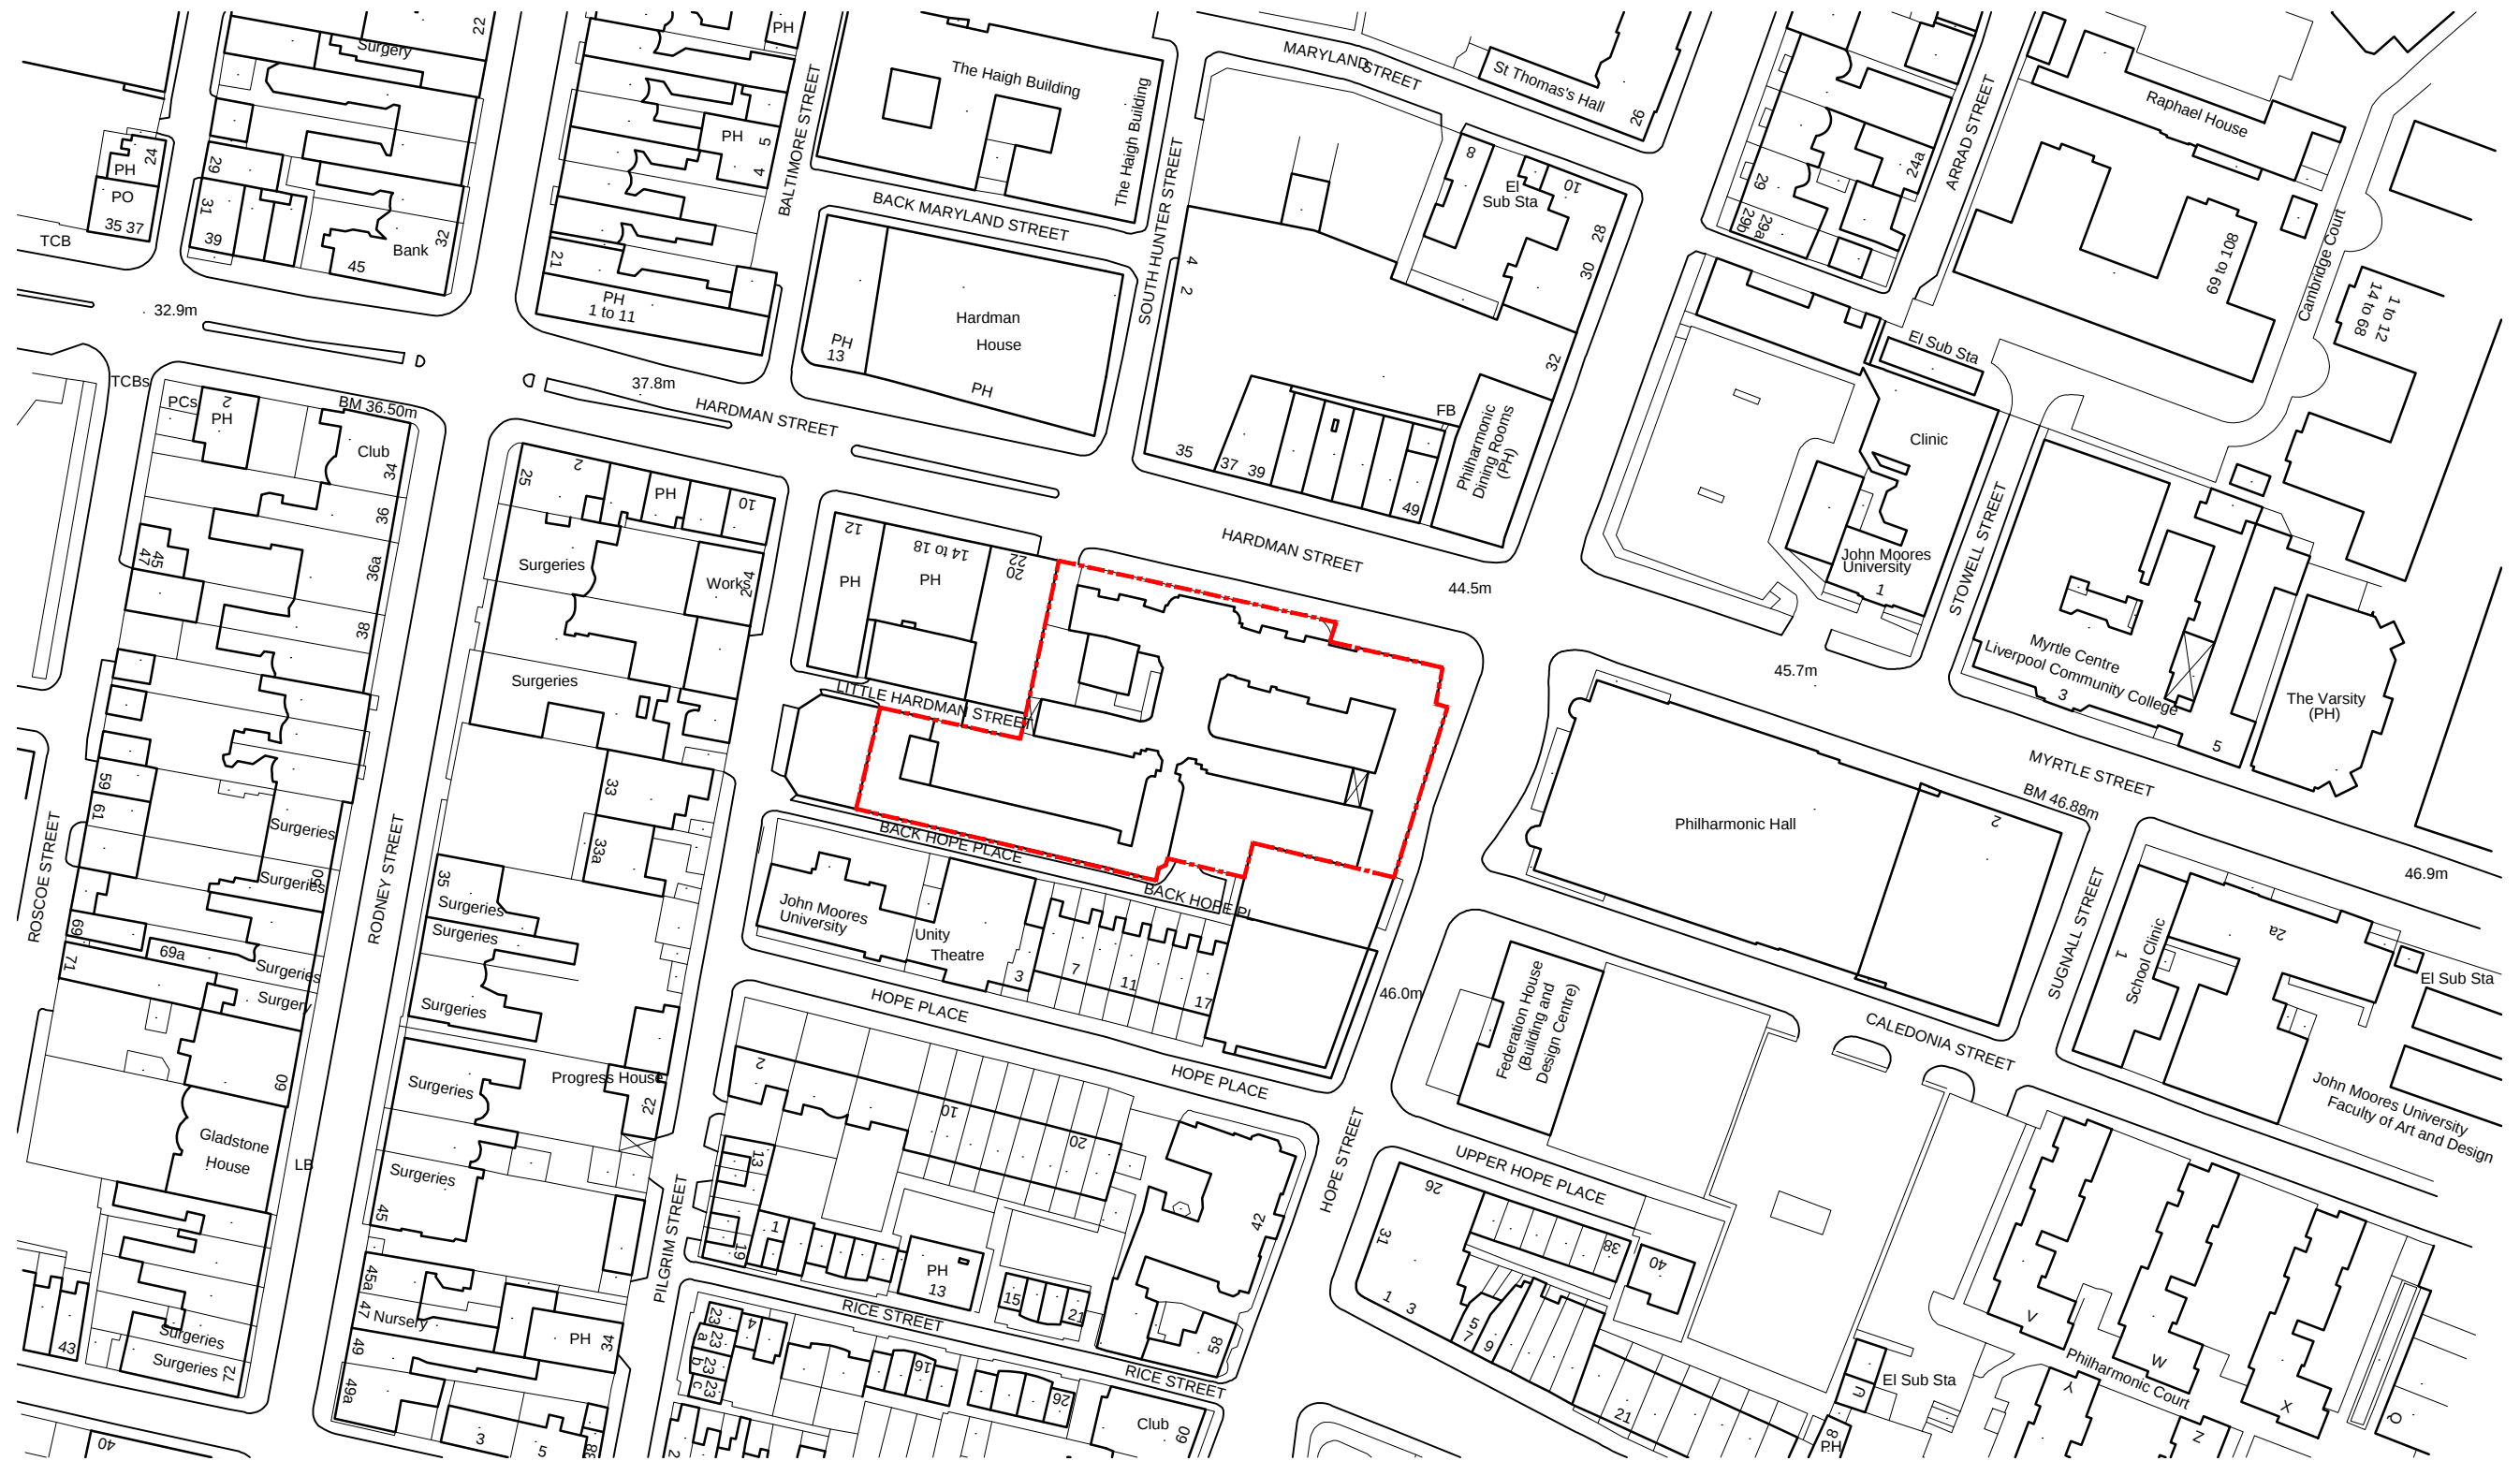

0 50

Client	DAVID BREWETT LIMITED	Scale	1:1250 @ A3	Drawn	EV	Checked	Date
Job title	FORMER ROYAL BLIND SCHOOL	Job number	13-033	Drawing number	PL(00)001	Issue	03.02.15
Drawing title	PL(00)001 LOCATION PLAN						