

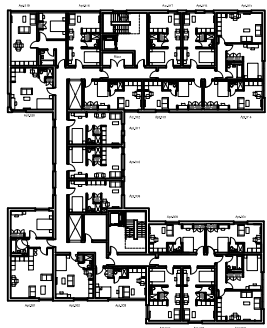
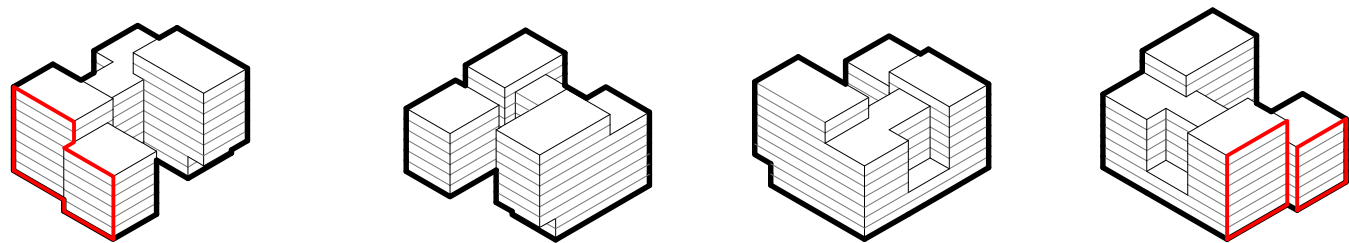


ELEVATION AA

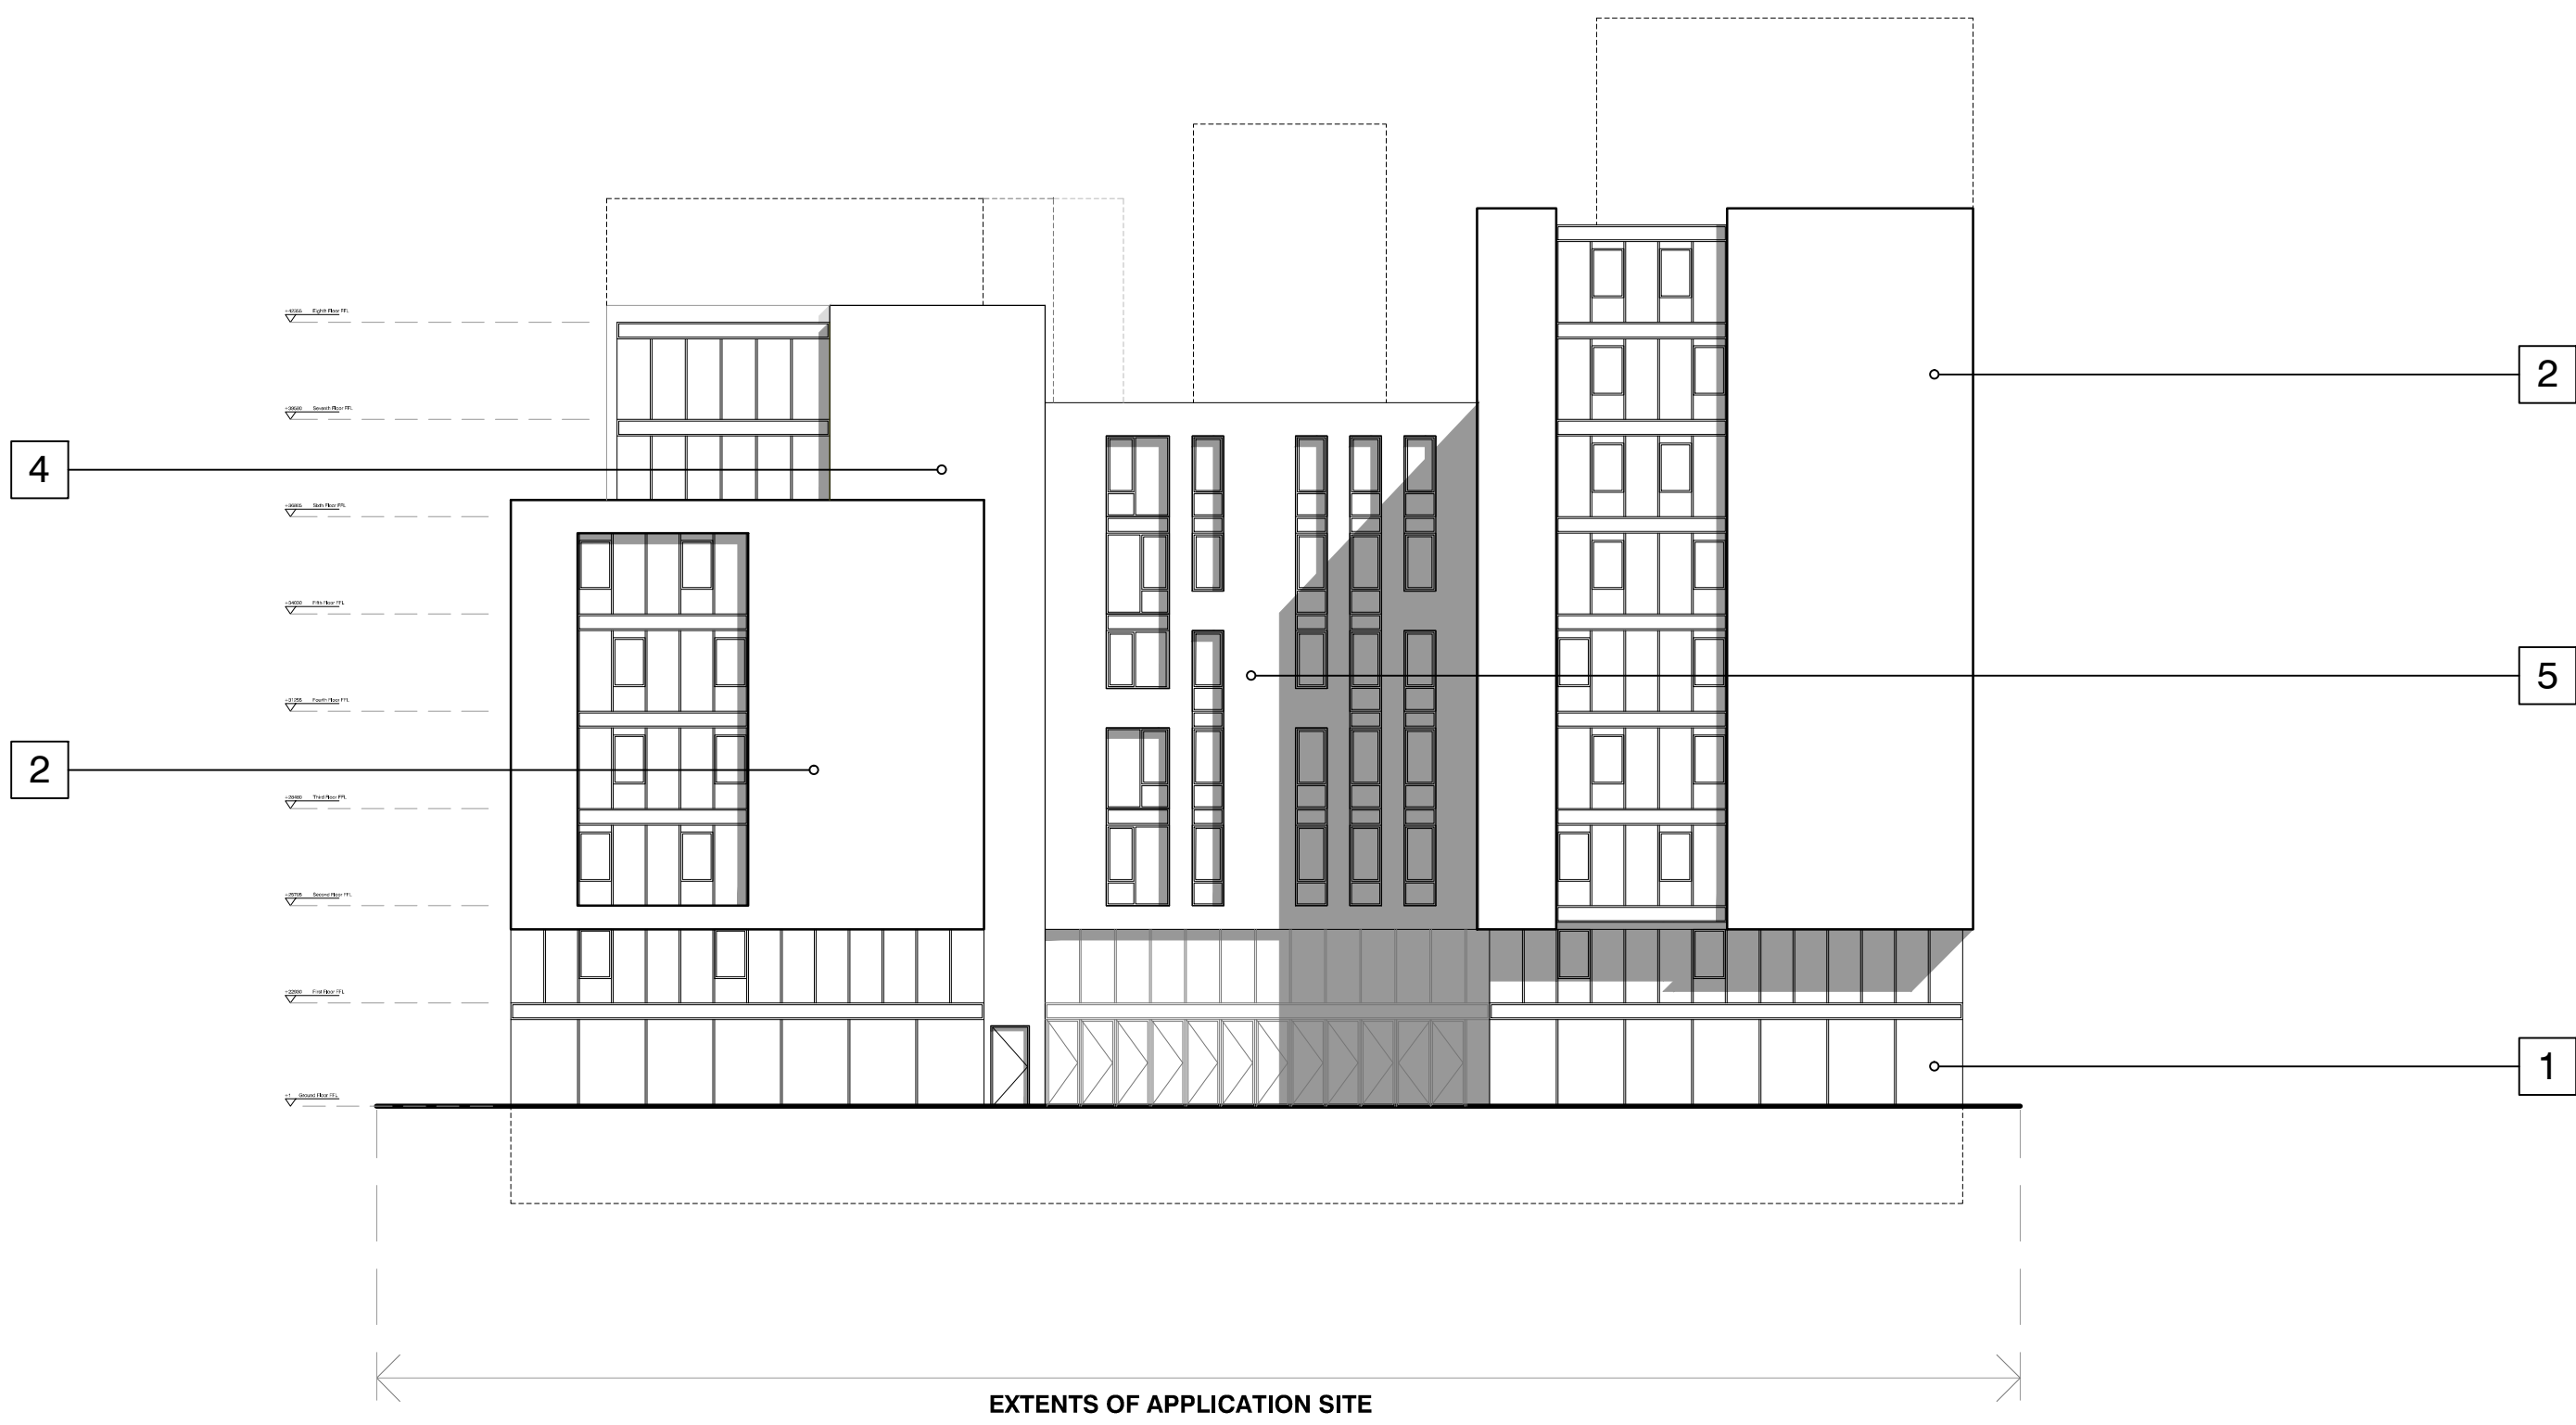

ELEVATION BB

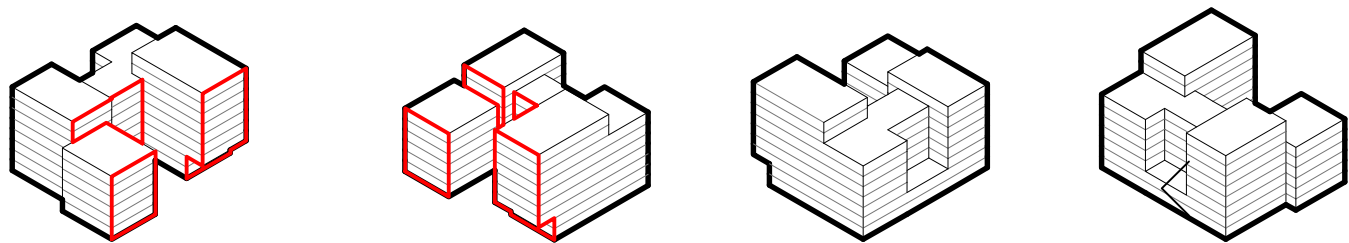

KEY

- 1 GLAZING
- 2 FABRICATED METAL CLADDING  
PANEL WITH NATURAL FINISH
- 3 FACING BRICK
- 4 COR-TEN
- 5 CONCRETE

NOTES

1. This drawing is copyright of BLOK architecture Ltd  
2. Do not scale from this drawing  
3. Use figured dimensions only

A	10.04.15	Issued for planning.	TL	PJM
rev.	date		dm	aud
drawing status				

PLANNING

Second Floor  
Edward Pavillon  
Albert Dock  
Liverpool  
L3 4AF  
0151 658 0200  
info@blokarchitecture.co.uk  
www.blokarchitecture.co.uk

Client PHD1  
Job title NORFOLK STREET PHASE 2 - LIVER GREASE  
Drawing title ELEVATION AA AND BB

Scale 1:200  
Drawn TL  
Checked PJM  
Date 27.03.2015  
Drawing number PL(00)200  
Issue A

BLOK

scale 1:200 0 10m