




ELEVATION AA

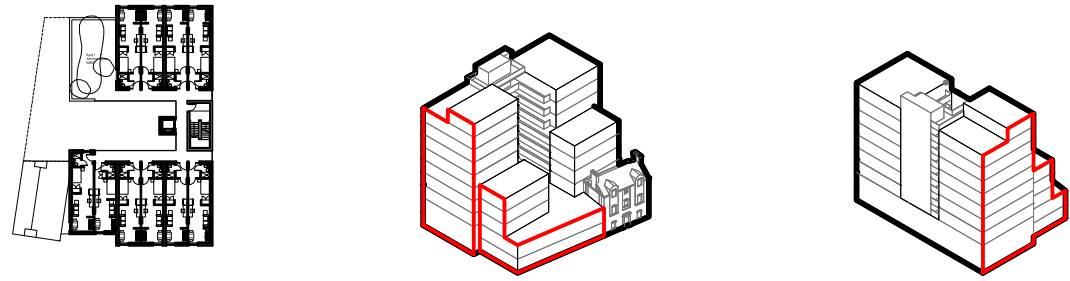

ELEVATION BB

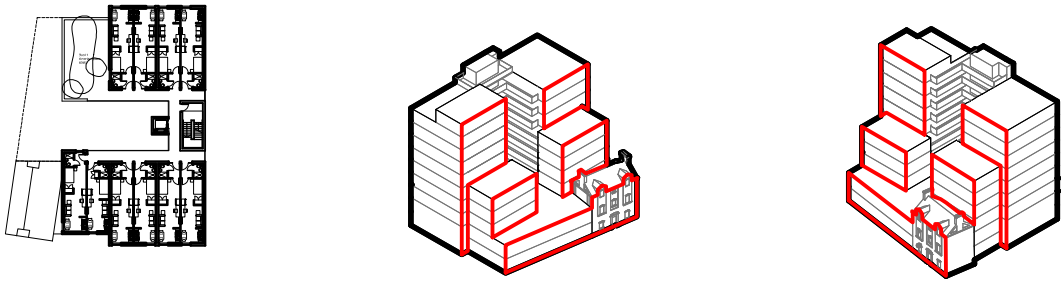

ELEVATION CC

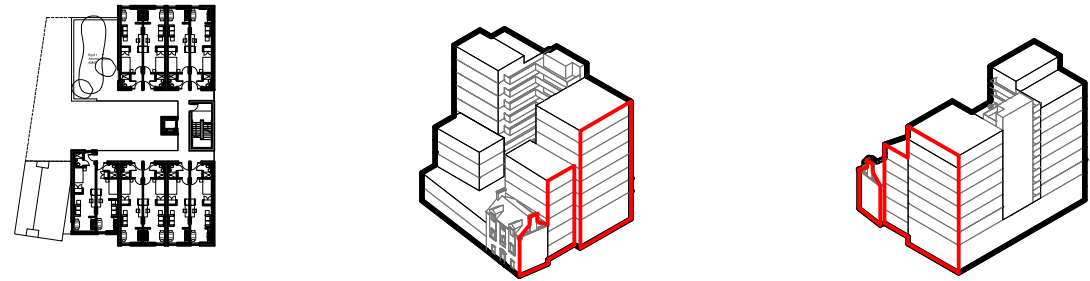

KEY

- 1. GLAZING
- 2. RED FACING BRICK
- 3. DARK FACING BRICK
- 4. CONCRETE
- 5. COR-TEN
- 6. EXISTING STRUCTURE

NOTES					
1. This drawing is copyright of BLOK architecture Ltd					
2. Do not scale from this drawing					
3. Use figured dimensions only					
A	10.04.15	Issued for planning.	TL	PJM	
rev	date		dm	aud	
drawing status					
PLANNING					
Second Floor Edward Pavilion Albert Dock Liverpool L3 4AF 0151 668 0200 info@blokarchitecture.co.uk www.blokarchitecture.co.uk					
Client	PHD1	Scale	1:200 @ A1	Drawn	TL
Job title	NORFOLK STREET PHASE 3 - CITY SHEDS	Checked	PJM	Date	27.03.2015
Drawing title	RENDERED ELEVATION AA, BB AND CC	Drawn by	dm	Test	
		Drawing number	PL(00)201	A	

BLOK

scale 1:200 0 10m