



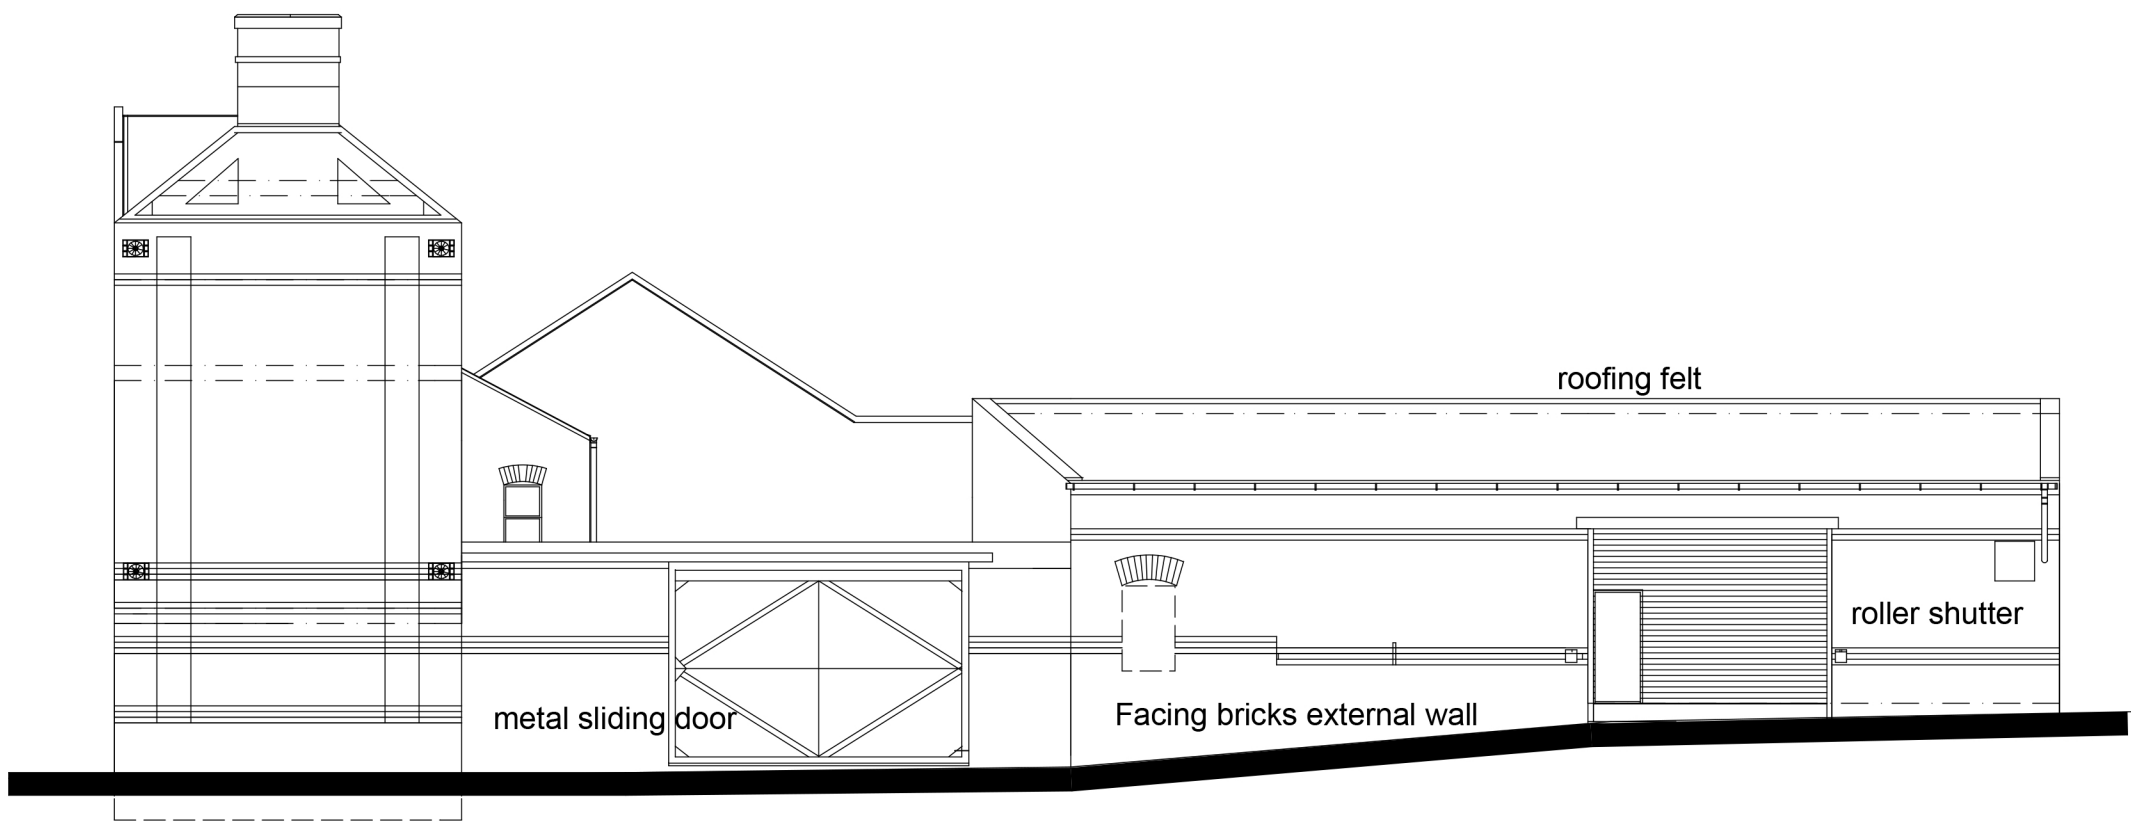

Existing Elevation Brick Street

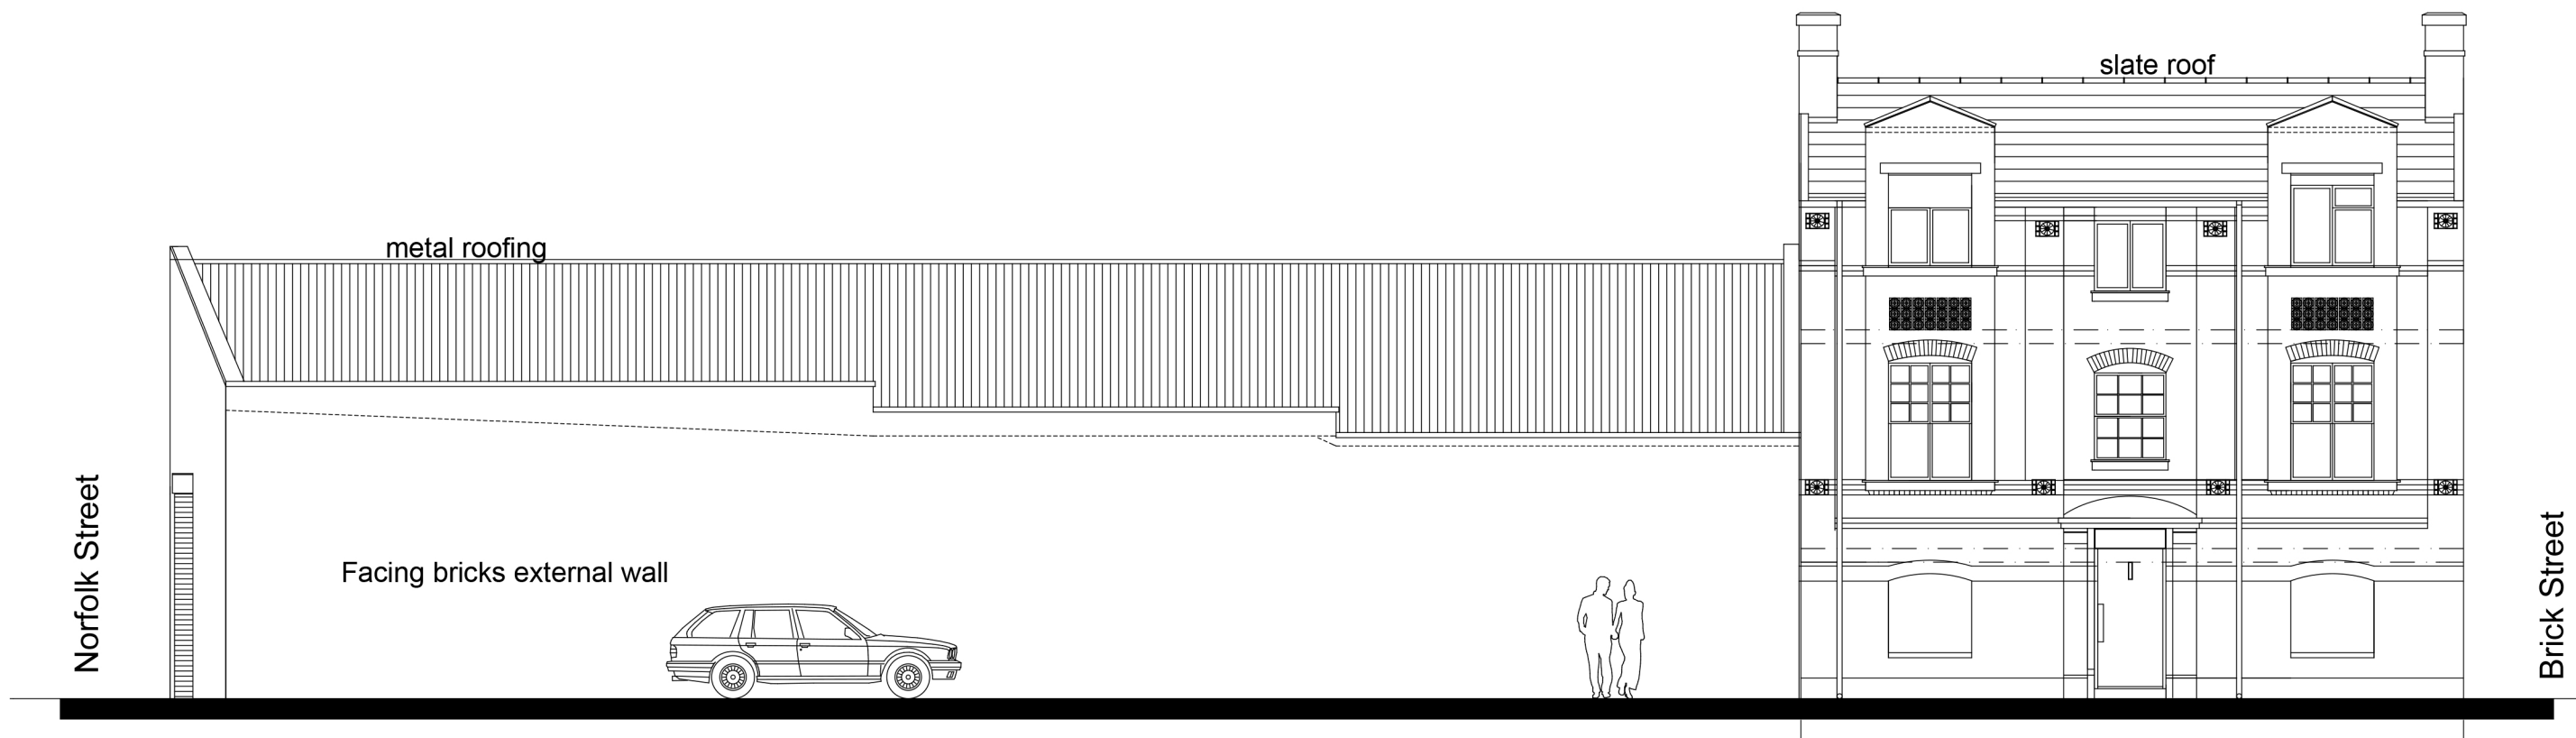

Existing Elevation Jamacia Street

NOTES

1. This drawing is copyright of BLOK architecture Ltd

2. Do not scale from this drawing

3. Use figured dimensions only

00.00.00

ABC

rev

date

drawing status

dm

aud

PLANNING

Suite 7
Hahnemann House
42 Hope Street
Liverpool
L1 9HW
0151 705 1051
info@blookerarchitecture.co.uk
www.blookerarchitecture.co.uk

Client

PH01

Scale

1:100 @ A1

Drawn

TL

Checked

PJM

Date

13.04.15

Job title

NORFOLK STREET PHASE 3 - CITY SHEDS

Job number

15-058

Drawing number

PL/00/005

Issue

-

Drawing title

EXISTING ELEVATIONS

BLOK

scale 1:100 0 5m