
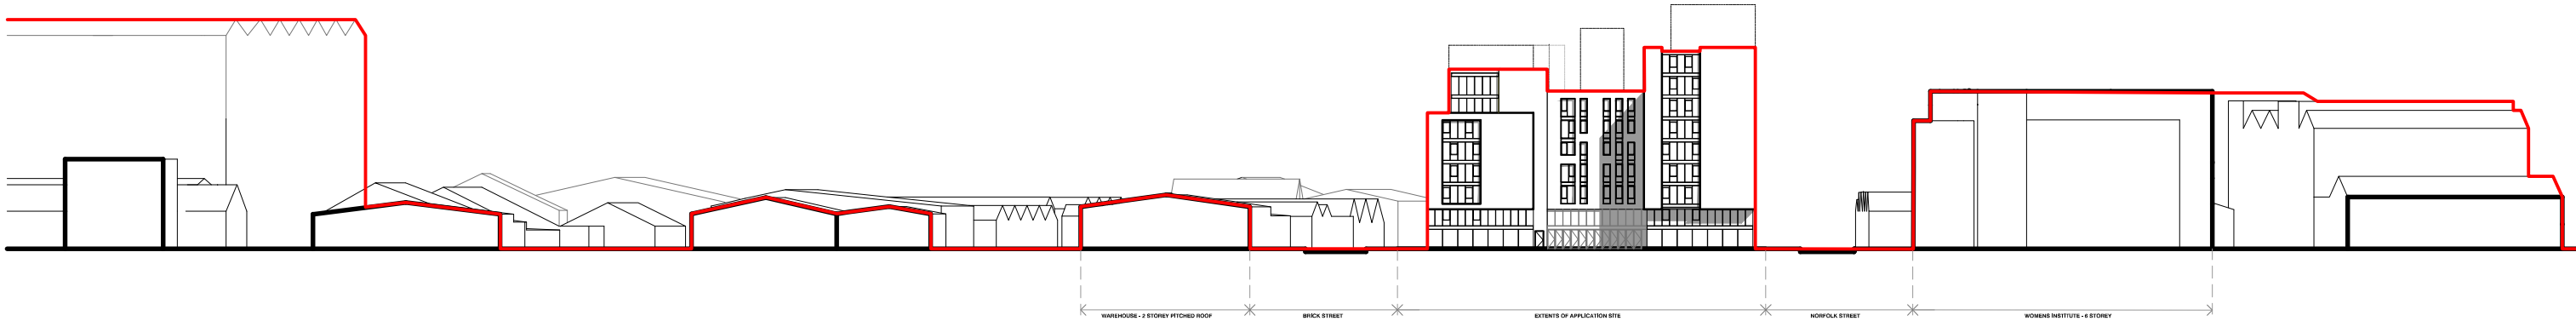
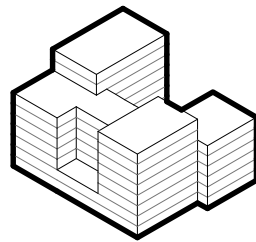
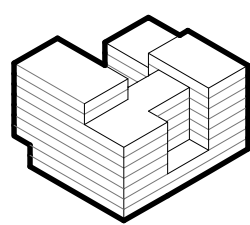
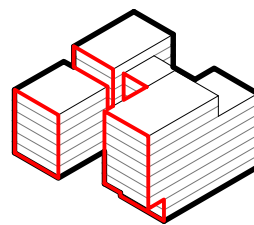


ELEVATION BB

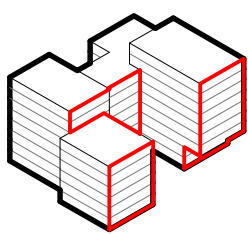

NOTES

1. This drawing is copyright of BLOK architecture Ltd

2. Do not scale from this drawing

3. Use figured dimensions only

A	10.04.15	Issued for planning			TL	PJM
rev.	date				dm	aud
drawing status						
PLANNING						

Second Floor  
Edward Pavilion  
Albert Dock  
Liverpool  
L3 4AF  
0151 958 0200  
info@blokarchitecture.co.uk  
www.blokarchitecture.co.uk



Client	PHD1	Scale	1:200@ A1	Drawn	TL	Checked	PJM	Date	27.03.2015
Job title	NORFOLK STREET PHASE 2 - LIVER GREASE	Job number	15-057	Drawing number	PL(00)209	Issue	A		
Drawing title	ST. JAMES STREET CONTEXT ELEVATION								

scale 1:200 0 10m