




Steble Street Elevation

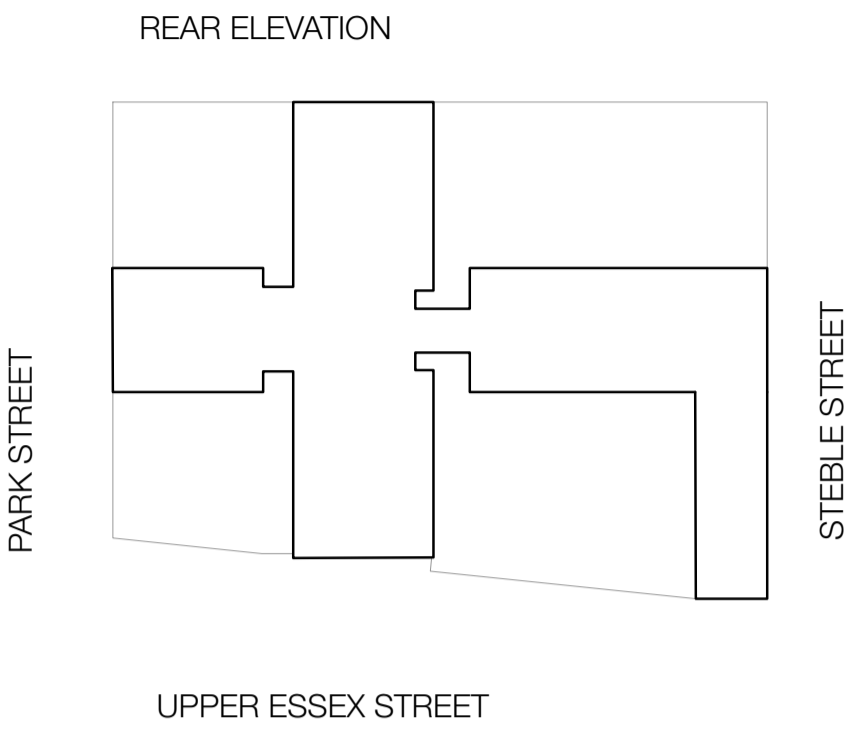

Park Street Elevation

scale 1:100 0 5m

NOTES					
1. This drawing is copyright of BLOK architecture Ltd					
2. Do not scale from this drawing					
3. Use figured dimensions only					
-	01.02.16	Planning Application	SM	PL	
rev.	date		dm	aud	
drawing status					
PLANNING					
Second Floor					
Edward Pavilion					
Albert Dock					
Liverpool					
L3 4AF					
0151 654 0200					
info@blookarchitecture.co.uk					
www.blookarchitecture.co.uk					
Client	JACARANDA DEVELOPMENTS LTD	Scale	1:100@A1	Drawn	SM
Job title	PARK COURT	Checked	PL	Date	01.02.16
Drawing title	PROPOSED ELEVATIONS	job number	13-24	Drawing number	PL/00/201
		Issue	-		

**BLOK.**