


PHASE 1

PHASE 2

PHASE 3

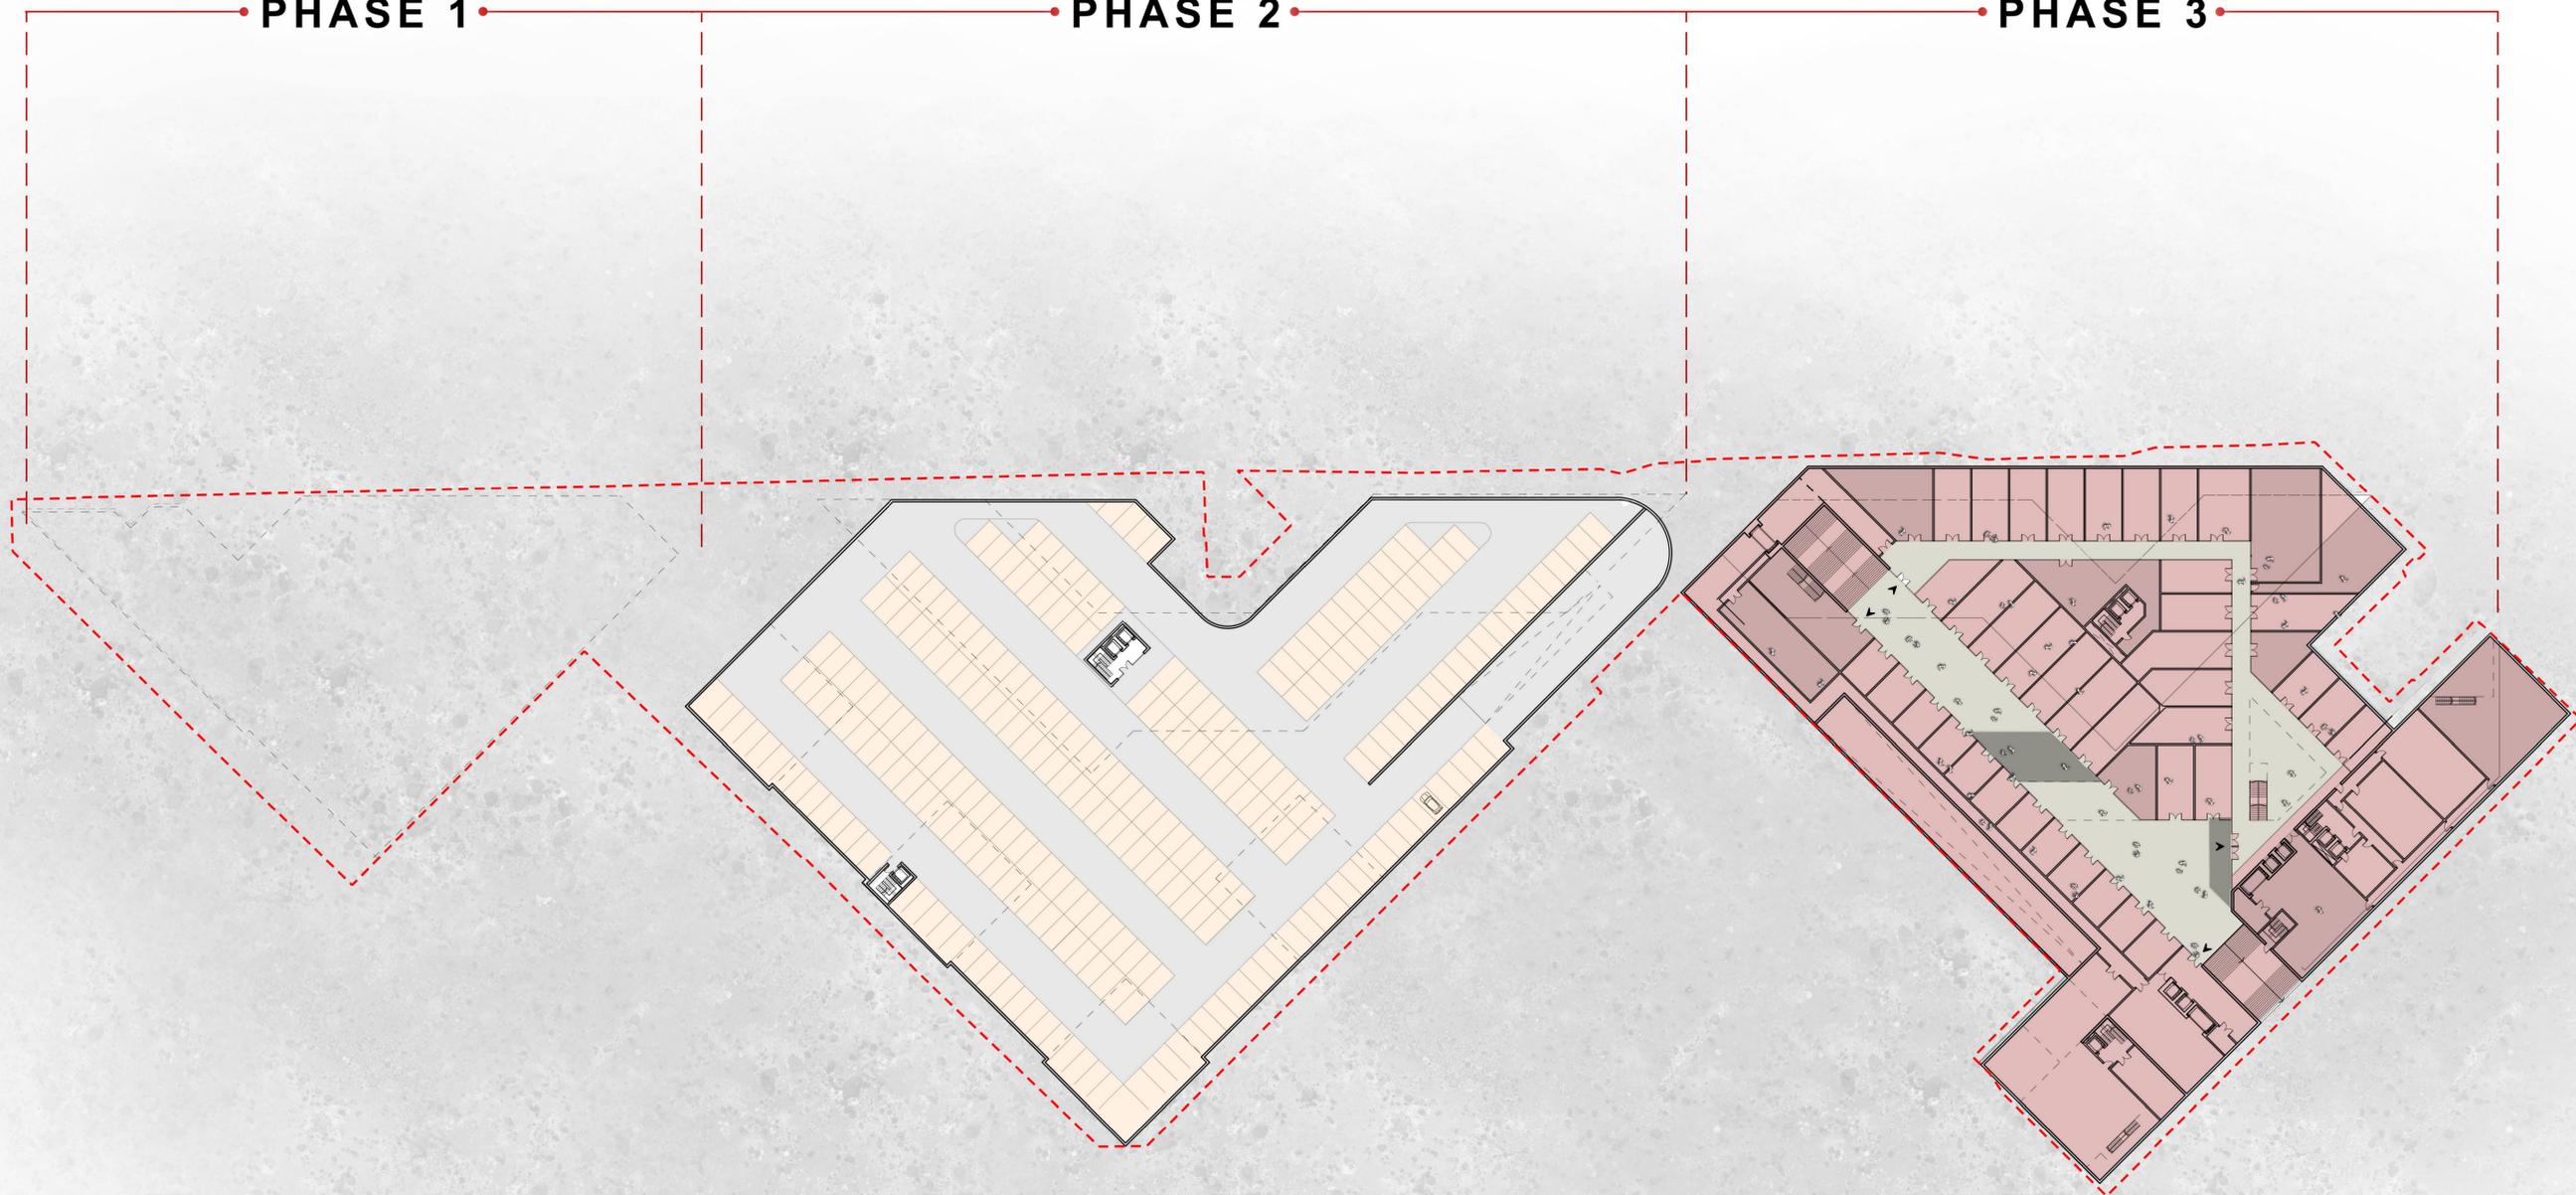

NOTES

- This drawing is copyright of BLOK architecture Ltd
- Do not scale from this drawing
- Use figured dimensions only

C	06.11.15	Updated planning submission	JC	AG
B	25.09.15	Updated planning submission	JC	AG
A	17.08.15	Updated planning submission	JC	AG
-	30.07.15	Full planning submission	JC	AG

rev.	date	dm	aud
drawing status			
PLANNING			

Second Floor
Edward Pavilion
Albert Dock
Liverpool
L3 4AF
0151 958 0200
info@blokarchitecture.co.uk
www.blokarchitecture.co.uk



scale 1:500 0 20m

Client	NORTH POINT GLOBAL	Scale	1:500/A1	Drawn	JC	Checked	AG	Date	17.08.2015
Job title	NEW CHINATOWN	Job number	14-88.1	Drawing number	PL(00)598	Issue	C		
Drawing title	SUB LEVEL 2 MASTERPLAN								

*PLEASE REFER TO SUPPLEMENTARY LANDSCAPE AND HIGHWAYS DOCUMENTS ASSOCIATED WITH THIS APPLICATION FOR DETAILED RESPECTIVE PROPOSALS.