




Vine Street

MYRTLE STREET (north) ELEVATION BLOCK A


Chatham Street



CHATHAM STREET (west) ELEVATION BLOCK A

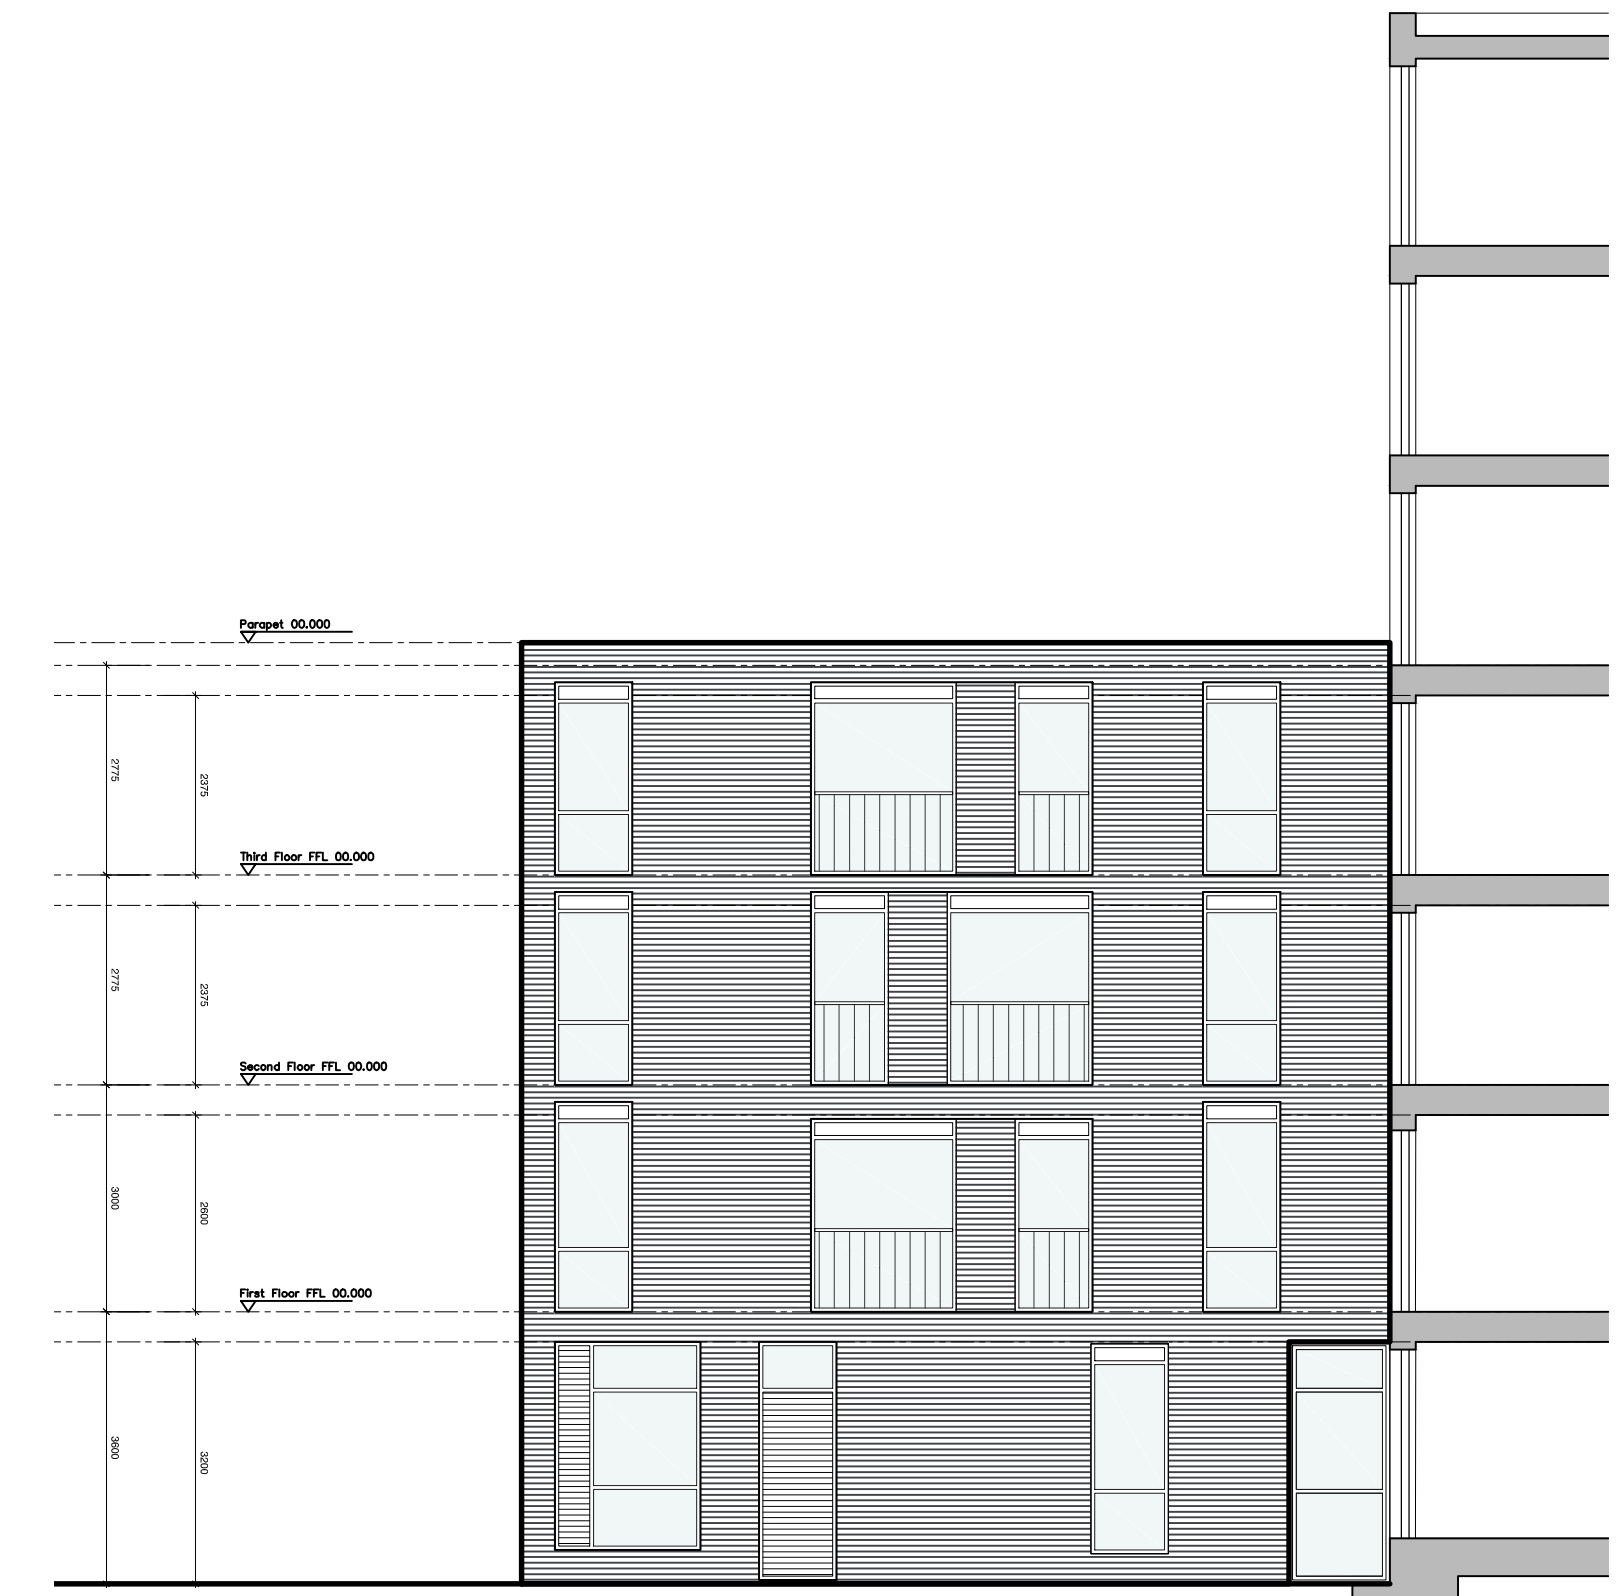

COURTYARD (west) ELEVATION BLOCK A

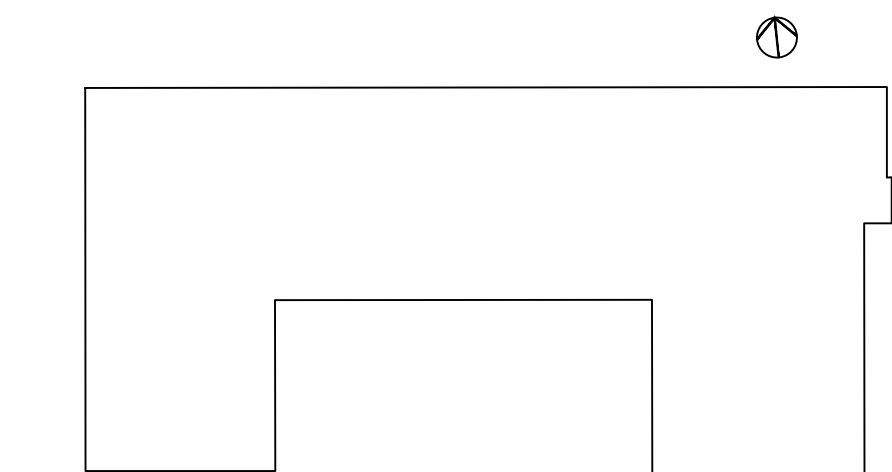

- 1-Windows
- 2-Brickwork
- 3-Banded Brickwork
- 4-Balconies
- 5-Balcony deck
- 6-External Doors
- 7-Balcony walls
- 8-Entrance Glazing

Grey framed to Ral 7024
Dark Brick
Light Buff multi stock brick
Galvanised PPC Steel Handrails

Pretreated timber decking
Clear Varnished Treated Timber door
Light ceramic tiles
Vertical jointed Glazing



Key
Scale 1:500

scale 1:100

NOTES			
1. This drawing is copyright of L7 architects			
2. Do not scale from this drawing			
3. Use figured dimensions only			
rev.	date	dm	aut
drawing status			
Planning			
2a Myrtle Street Liverpool L7 7DS 0151 708 5159 office@l7architects.co.uk www.l7architects.co.uk			
Client	CARPENTER INVESTMENTS	Scale	1:100B&A
Job title	VINE STREET DEPOT	Drawn	SB
Drawing title	PL000200 BLOCK A ELEVATIONS	Checked	BS
		Date	15/10/13
		Issue	

