



Chatham Street

COURTYARD (south) ELEVATION BLOCK A

Vine Street




COURTYARD (east) ELEVATION BLOCK A



VINE STREET (east) ELEVATION BLOCK A

Myrtle Street

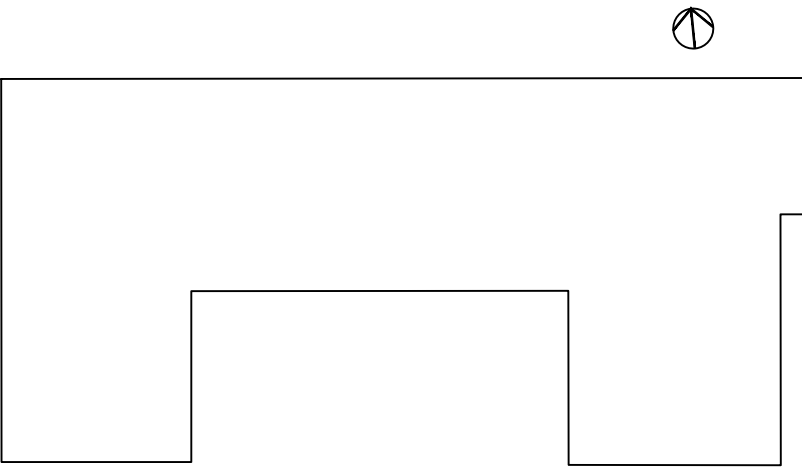

- 1-Windows
 - 2-Brickwork
 - 3-Banded Brickwork
 - 4-Balconies
 - 5-Balcony deck
 - 6-External Doors
 - 7-Balcony walls
 - 8-Entrance Glazing
- Grey framed to Ral 7024
Dark Brick
Light Buff multi stock brick
Galvanised PPC Steel Handrails
Pretreated timber decking
Clear Varnished Treated Timber door
Light ceramic tiles
Vertical jointed Glazing



Key
Scale 1:500

scale 1:100

NOTES

1. This drawing is copyright of L7 architects

2. Do not scale from this drawing

3. Use figured dimensions only

rev.	date	dm	aut
drawing status			

Planning

2a Myrtle Street

Liverpool

L7 7DS

0151 708 5159

office@l7architects.co.uk

www.l7architects.co.uk

L7

architects

Client	CARPENTER INVESTMENTS	Scale	1:100/8A1	Drawn	80	Checked	85	Date	15/10/13
Job title	VINE STREET DEPOT	Drawing number	13-021	Issue					
Drawing title	PL(00)201 BLOCK A ELEVATIONS	PL(00)201							

L7 architects