


MYRTLE STREET ELEVATION

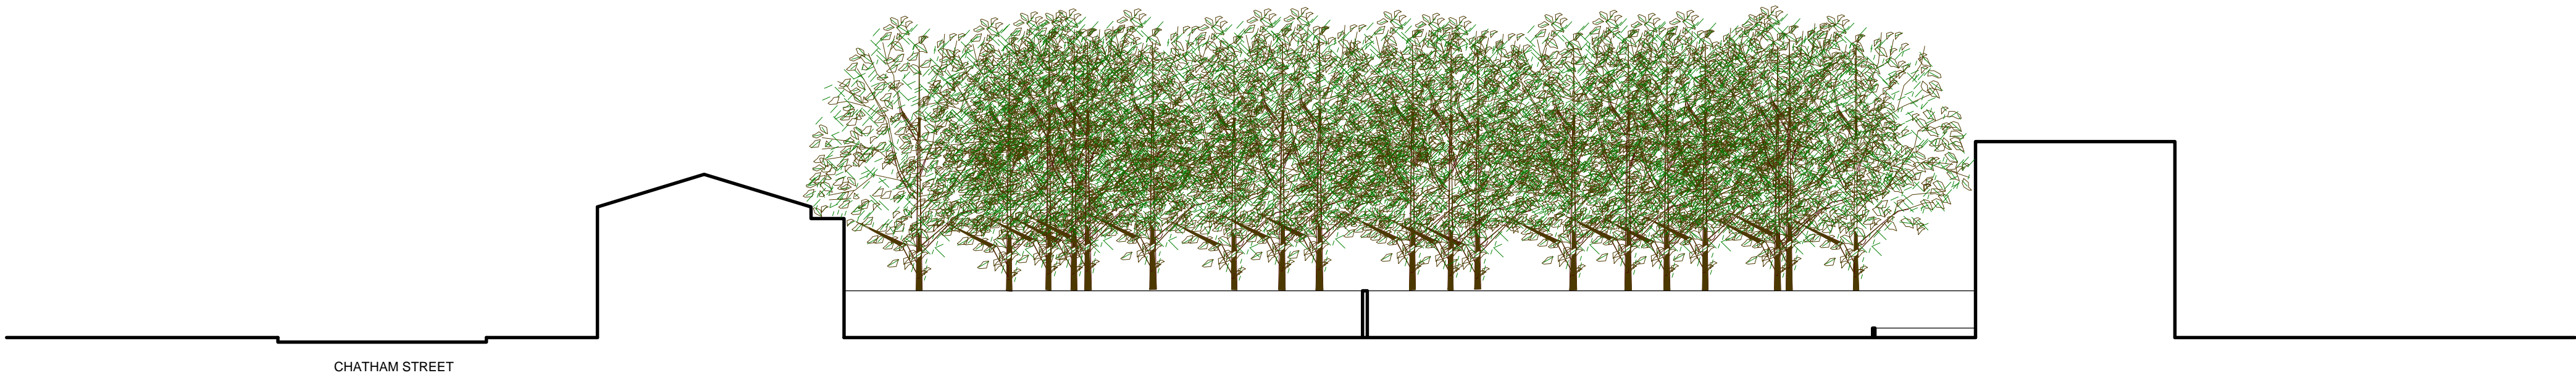

GROVE WAY ELEVATION



NOTES

1. This drawing is copyright of L7 architects
2. Do not scale from this drawing
3. Use figured dimensions only

rev.	date	dm	aut
drawing status		Planning	

2a Myrtle Street
Liverpool
L7 7DS
0151 708 5159
office@l7architects.co.uk
www.l7architects.co.uk

L7

architects

Client	CLIENT NAME	Scale	Drawn	Checked	Date
Job title	JOB TITLE	1:200 @ A1	E.V.		07/01/13
Drawing title	PL000211 MYRTLE ST AND GROVE WAY EXISTING ELEVS	13.021	PL000211	Issue	