





SECTION AA

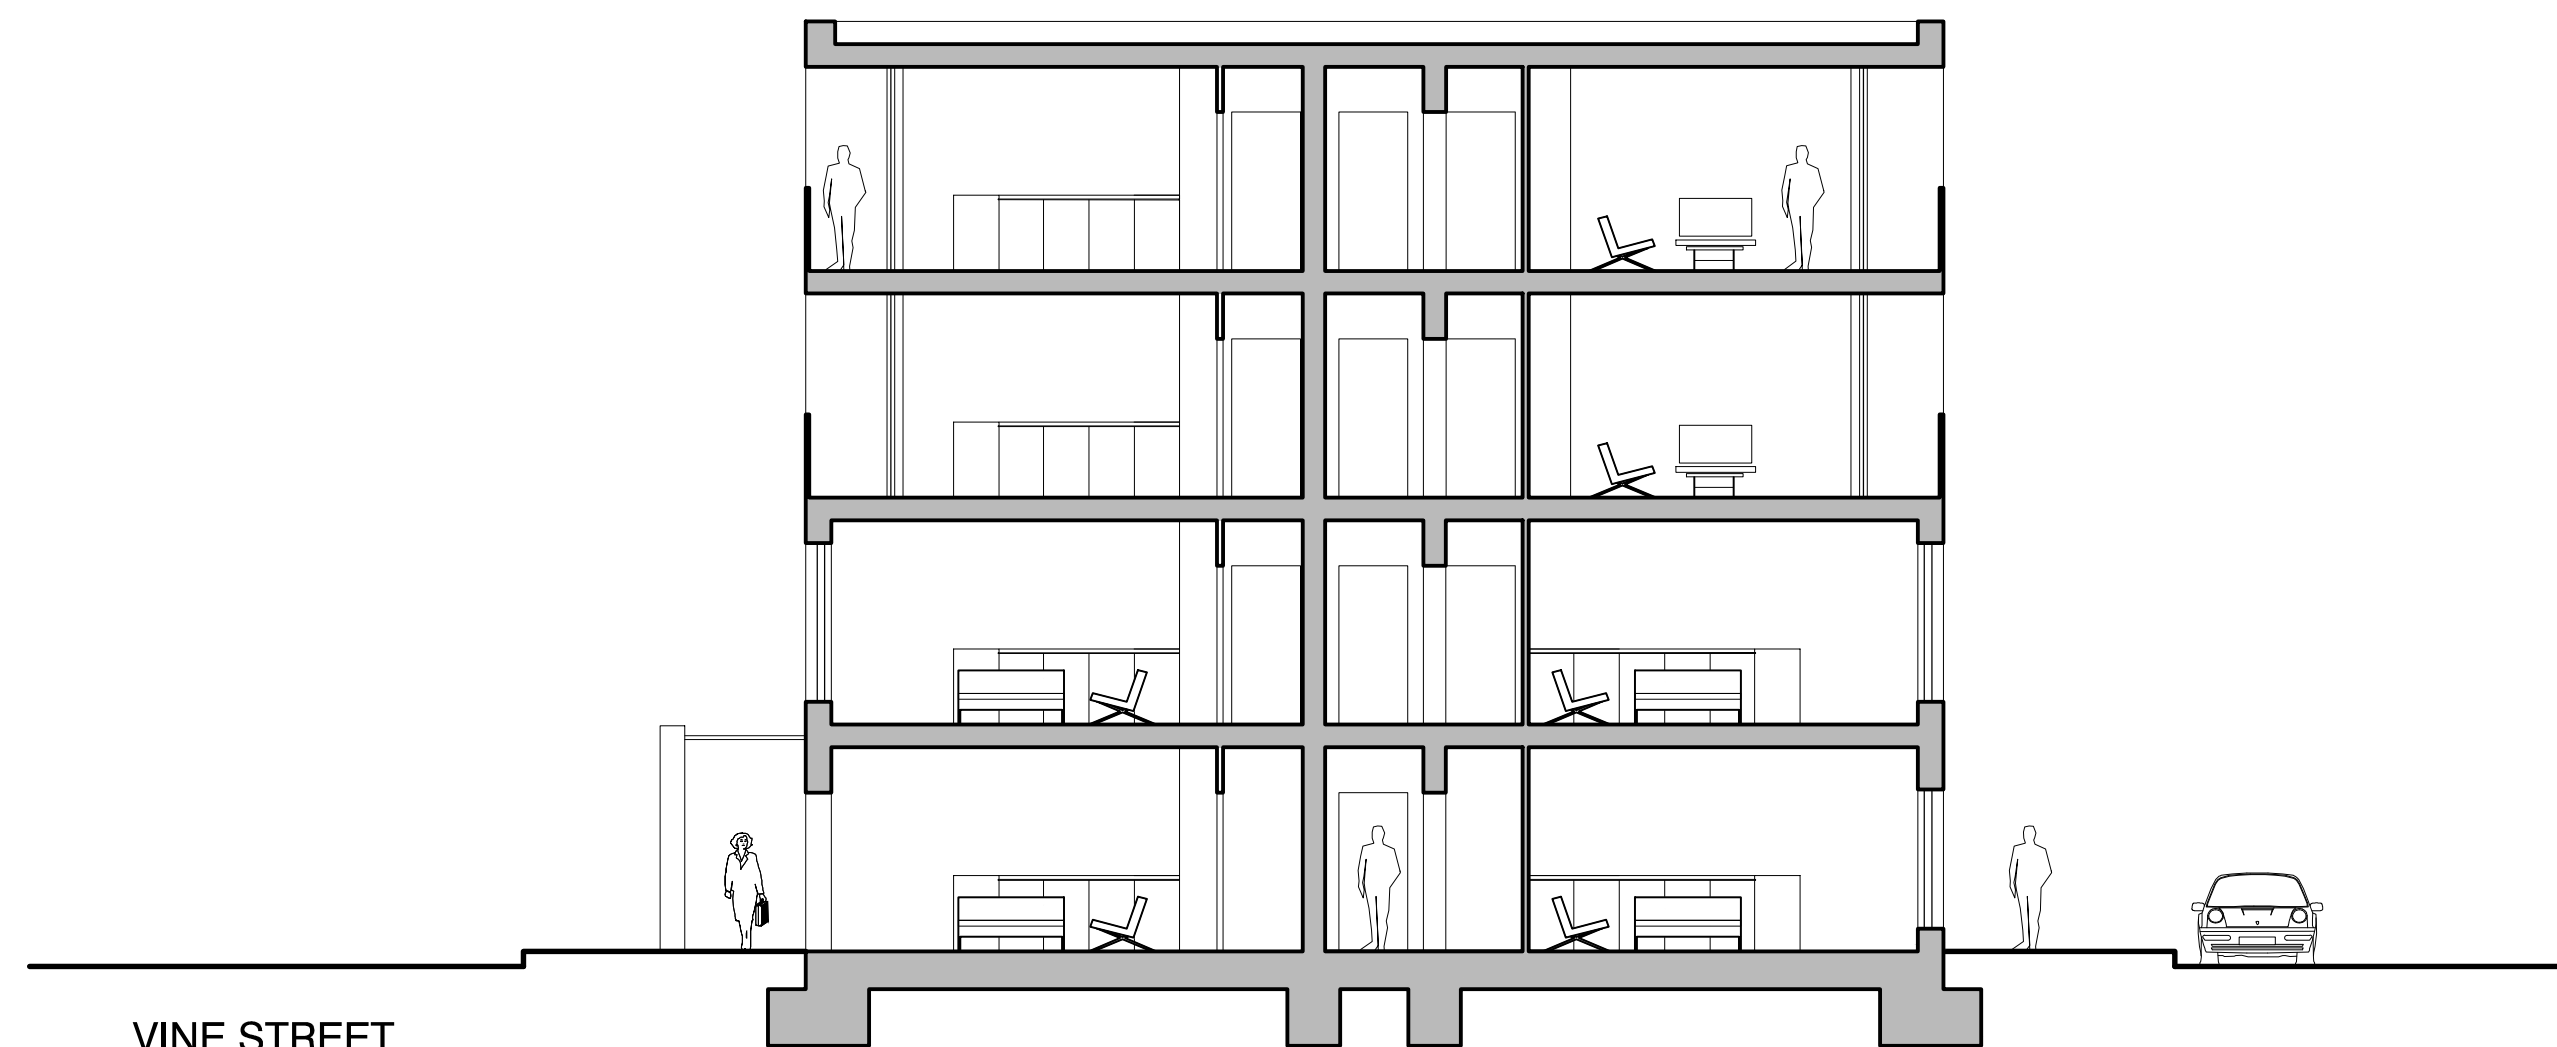

VINE STREET

SECTION BB

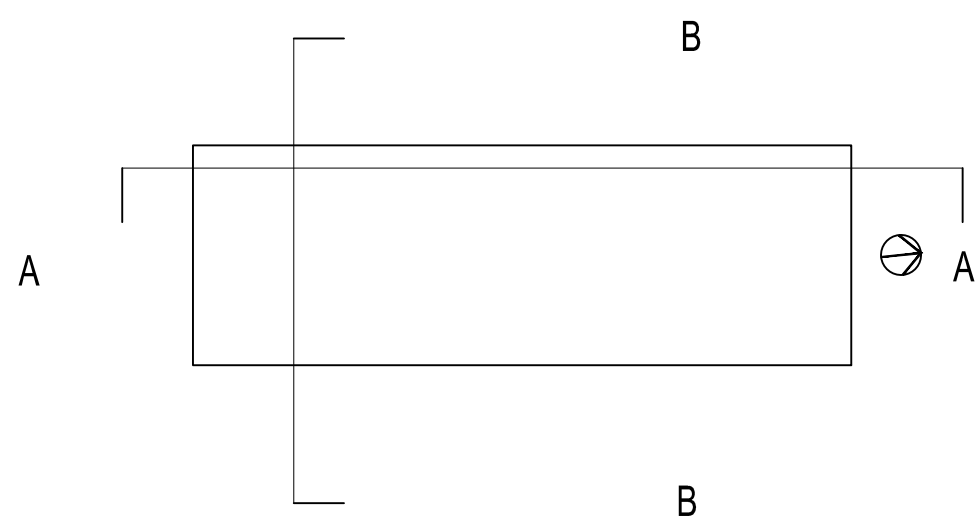

Key
Scale 1:500



NOTES

1. This drawing is copyright of L7 architects

2. Do not scale from this drawing

3. Use figured dimensions only

rev.

date

dm

aut

drawing status

Planning

2a Myrtle Street

Liverpool

L7 7DS

0151 708 5159

office@l7architects.co.uk

www.l7architects.co.uk

L7

architects

Client	CARPENTER INVESTMENTS	Scale	Drawn	Checked	Date
Job title	VINE STREET DEPOT	1:100/8A1	50	BS	01.10.13
Drawing title	PL000301 BLOCK B SECTIONS	job number	13-021	drawing number	PL(00)301
				Issue	

L7architects