




Section A - Section through Linear Park to Commercial Podium and Commercial Podium Garden
1:200 @A1

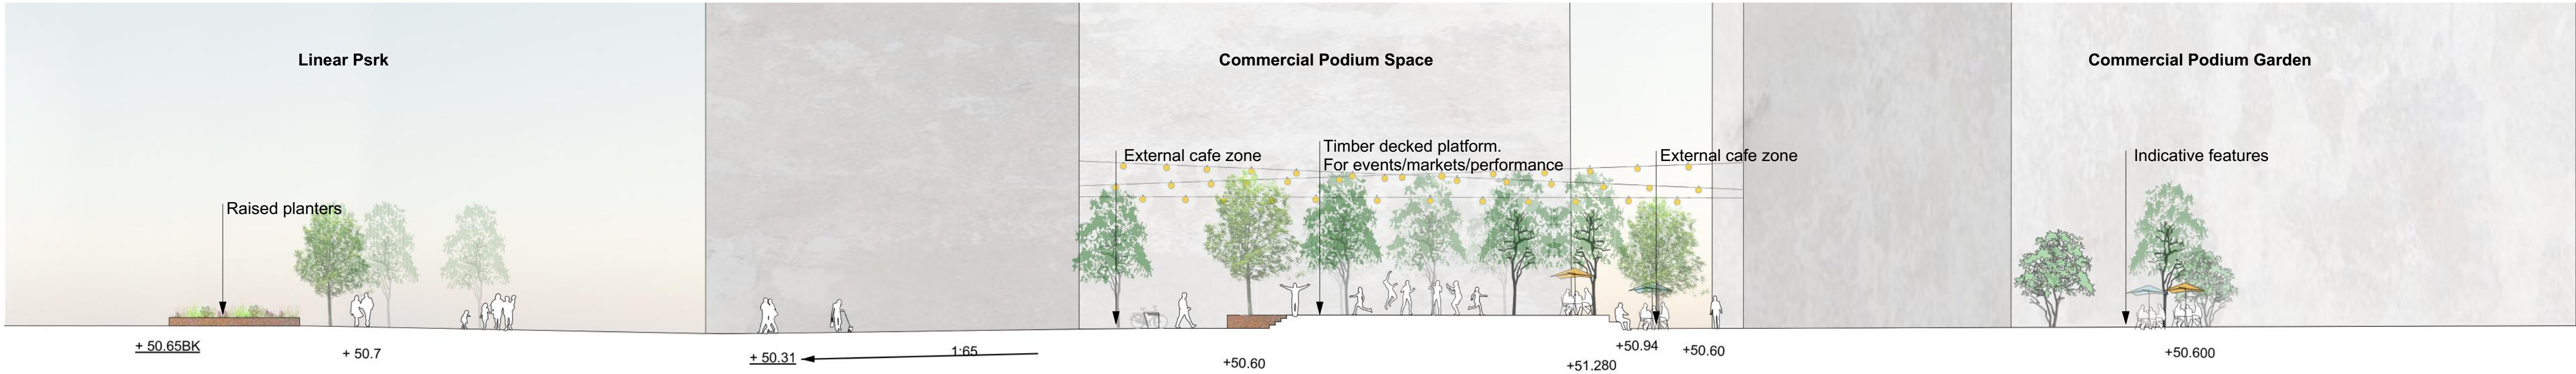


Section B - Section up to Commercial Podium from St James Street
1:200 @A1

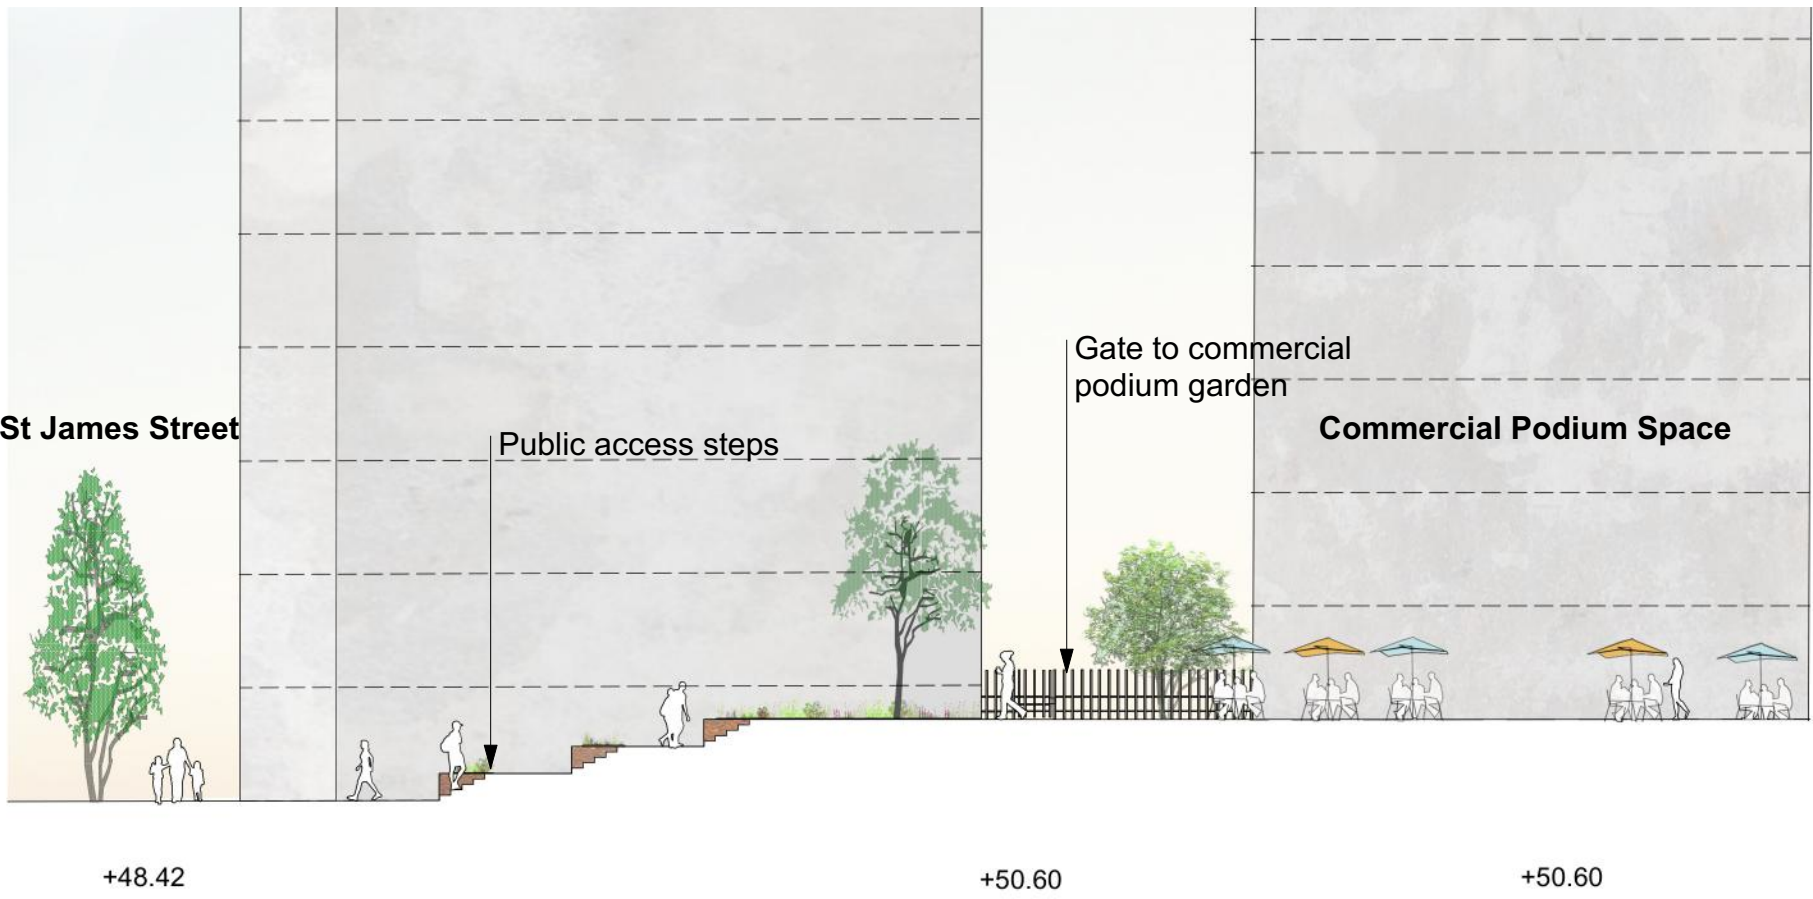

Section C - Section through Great George Street Linear Park
1:200 @A1

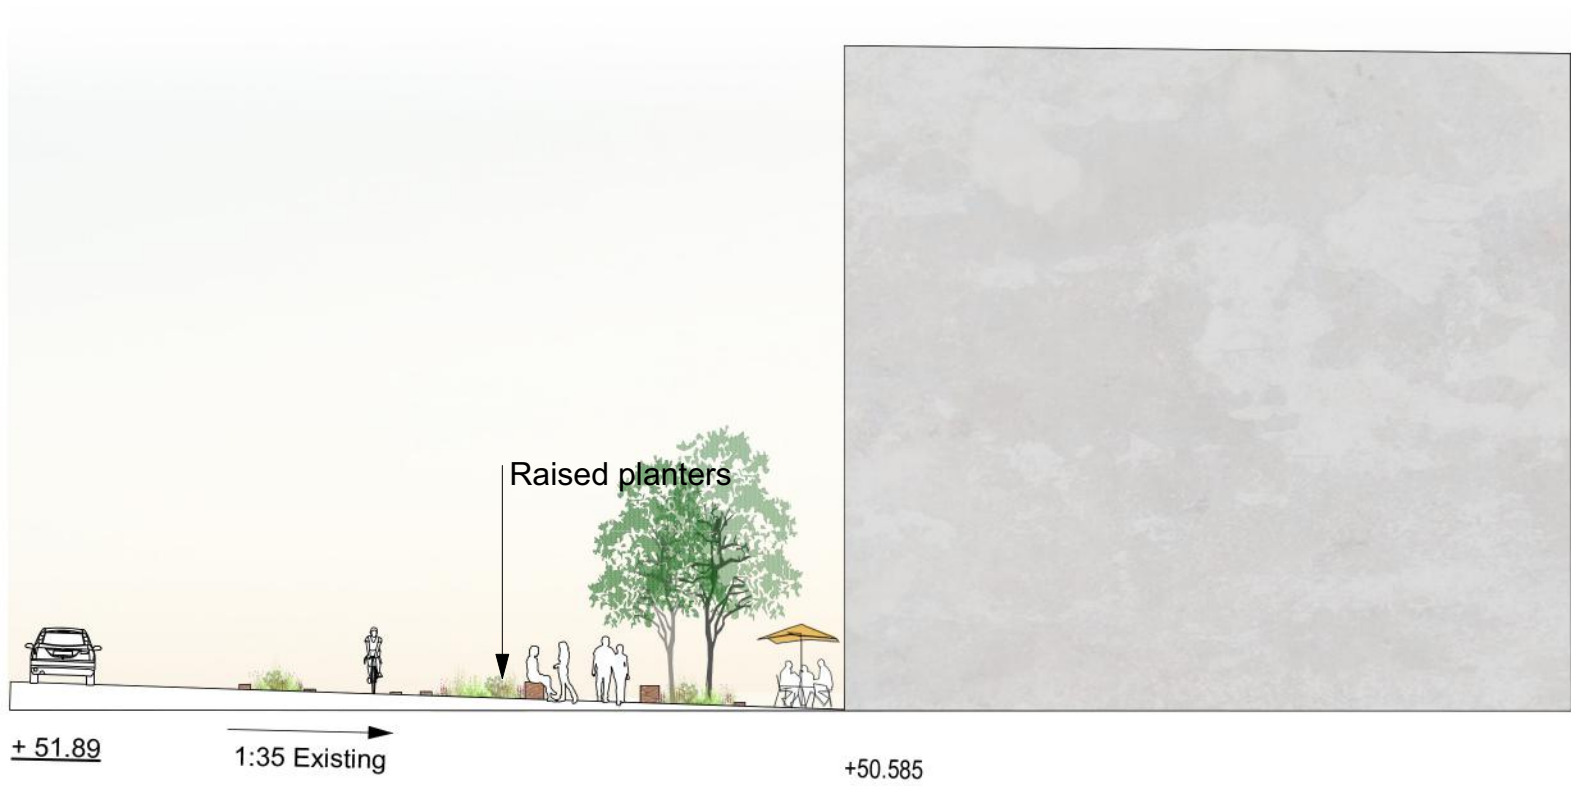

LOCATION PLAN

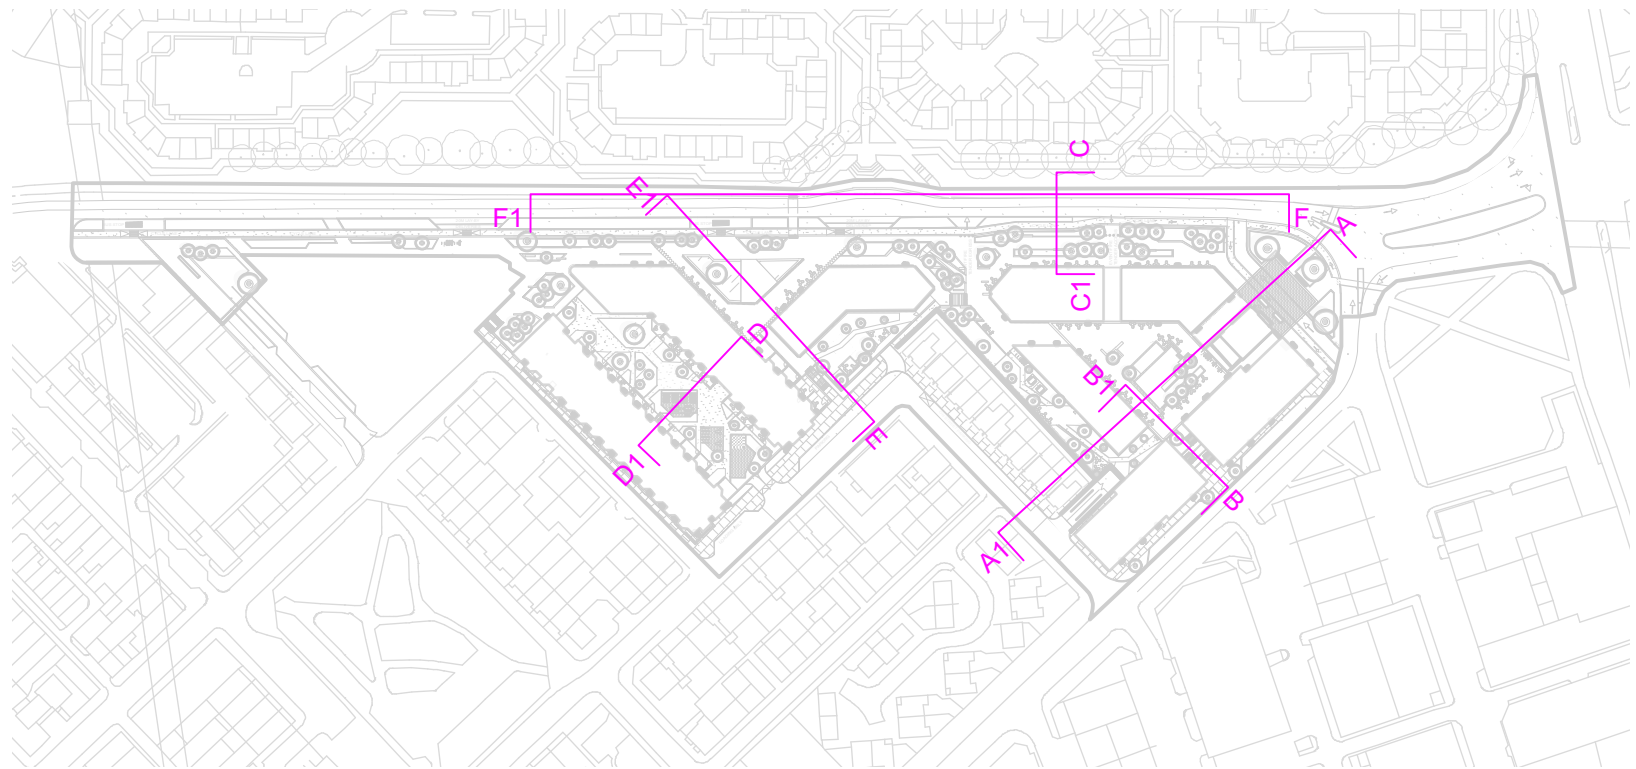

THIS DRAWING IS COPYRIGHT PROTECTED AND MAY NOT BE REPRODUCED IN WHOLE OR PART WITHOUT WRITTEN AUTHORITY FROM THE OWNER.

NOTE:
1. Do not scale from this drawing.
2. Always work to noted dimensions.
3. All dimensions are in millimetres unless otherwise stated.
4. All setting out, levels and dimensions to be agreed on site.
5. The dimensions of all materials must be checked on site before being laid out.
6. This drawing must be read with the relevant specification clause and detail drawings.
7. Order of construction and setting out to be agreed on site.

02	19.11.19	Planning	ET	GB
01	05.10.18	PLANNING	KW	GB
00	25.09.18	PLANNING	KW	GB

Issue	Date	Status	Drawn	Apprvd.
-------	------	--------	-------	---------

Planit I.E. Limited
E: info@planit-ie.com W: planit-ie.com
MANCHESTER 2 Back Grafton St Altrincham WA14 1DY T: 0161 928 9281
LONDON Unit 6 Waterside 44-48 Wharf Road London N1 7UX T: 0207 253 5678

Client Great George Street Developments

Project Great George Street

Drg Title Phase 3
Illustrative Sections

Created on 21.09.2018KW Created by KW Approved by GB

Scale 1:250 Size A1 Status PLANNING

Drg No. PL1822.VW.110 Issue No. 02