





View from Bath Street (Indicative only)

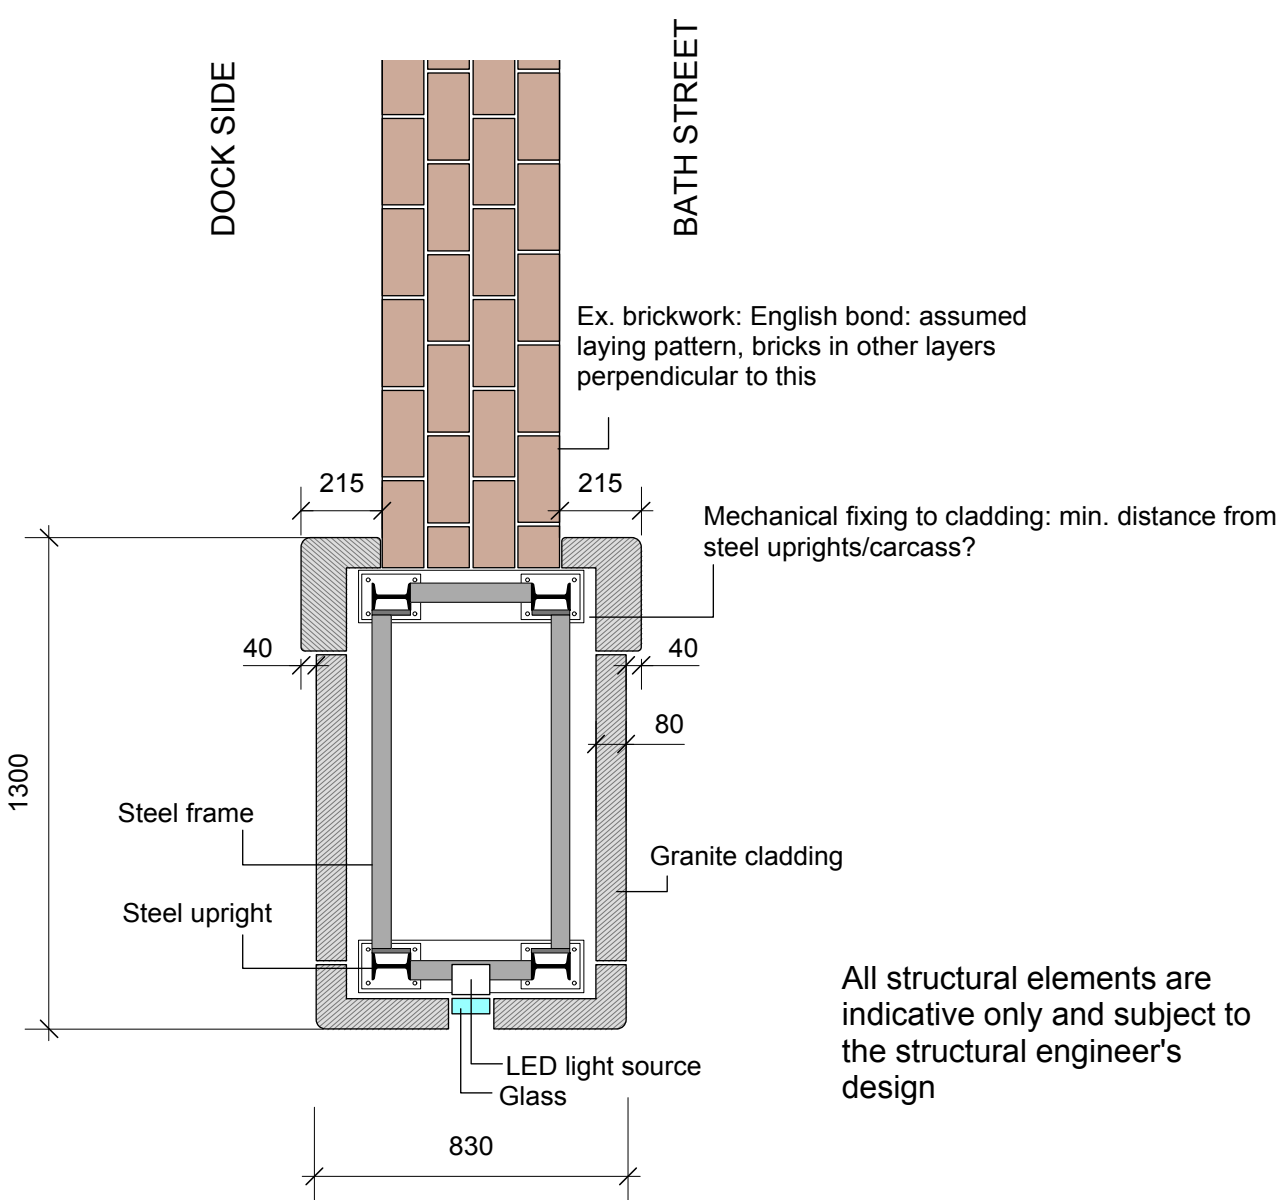

TYPICAL SECTION THROUGH PIER

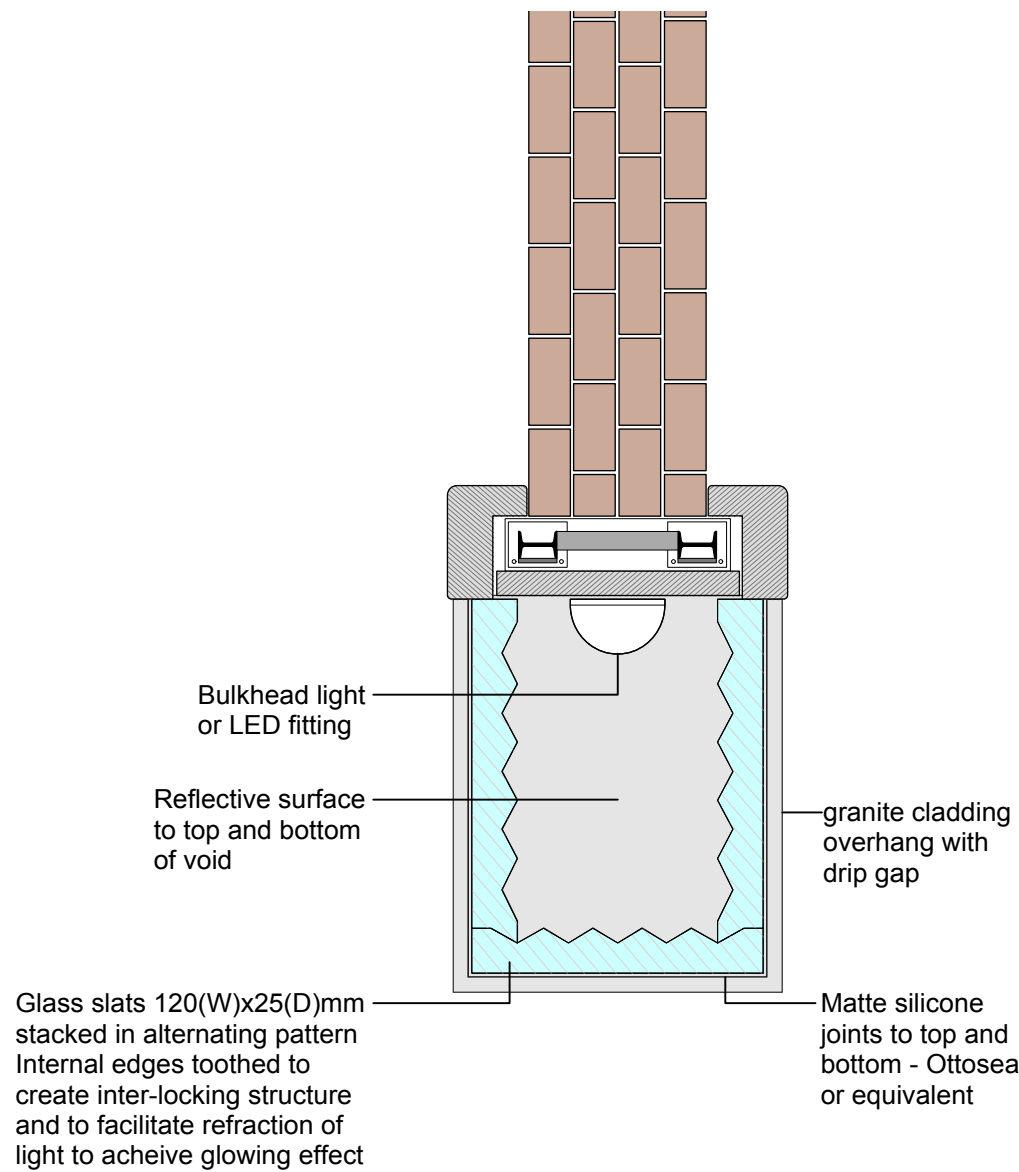

SECTION THROUGH LIGHTING ELEMENT



Stacked glass with light source within.  
Precedent: Cathedral Gardens, Manchester


NOTE

For all sub-surface and structurally relevant elements refer to the engineers' details and specification. Don't scale from the drawing, engineers' dimensions take precedence. Please consult with us in case of inconsistencies with engineers' information.


Submit proposals and samples for all surface materials for approval prior to construction.

NOTE


The dimensions and specification of all structural elements are subject to proposals and consultation with the specialist sub-contractor.

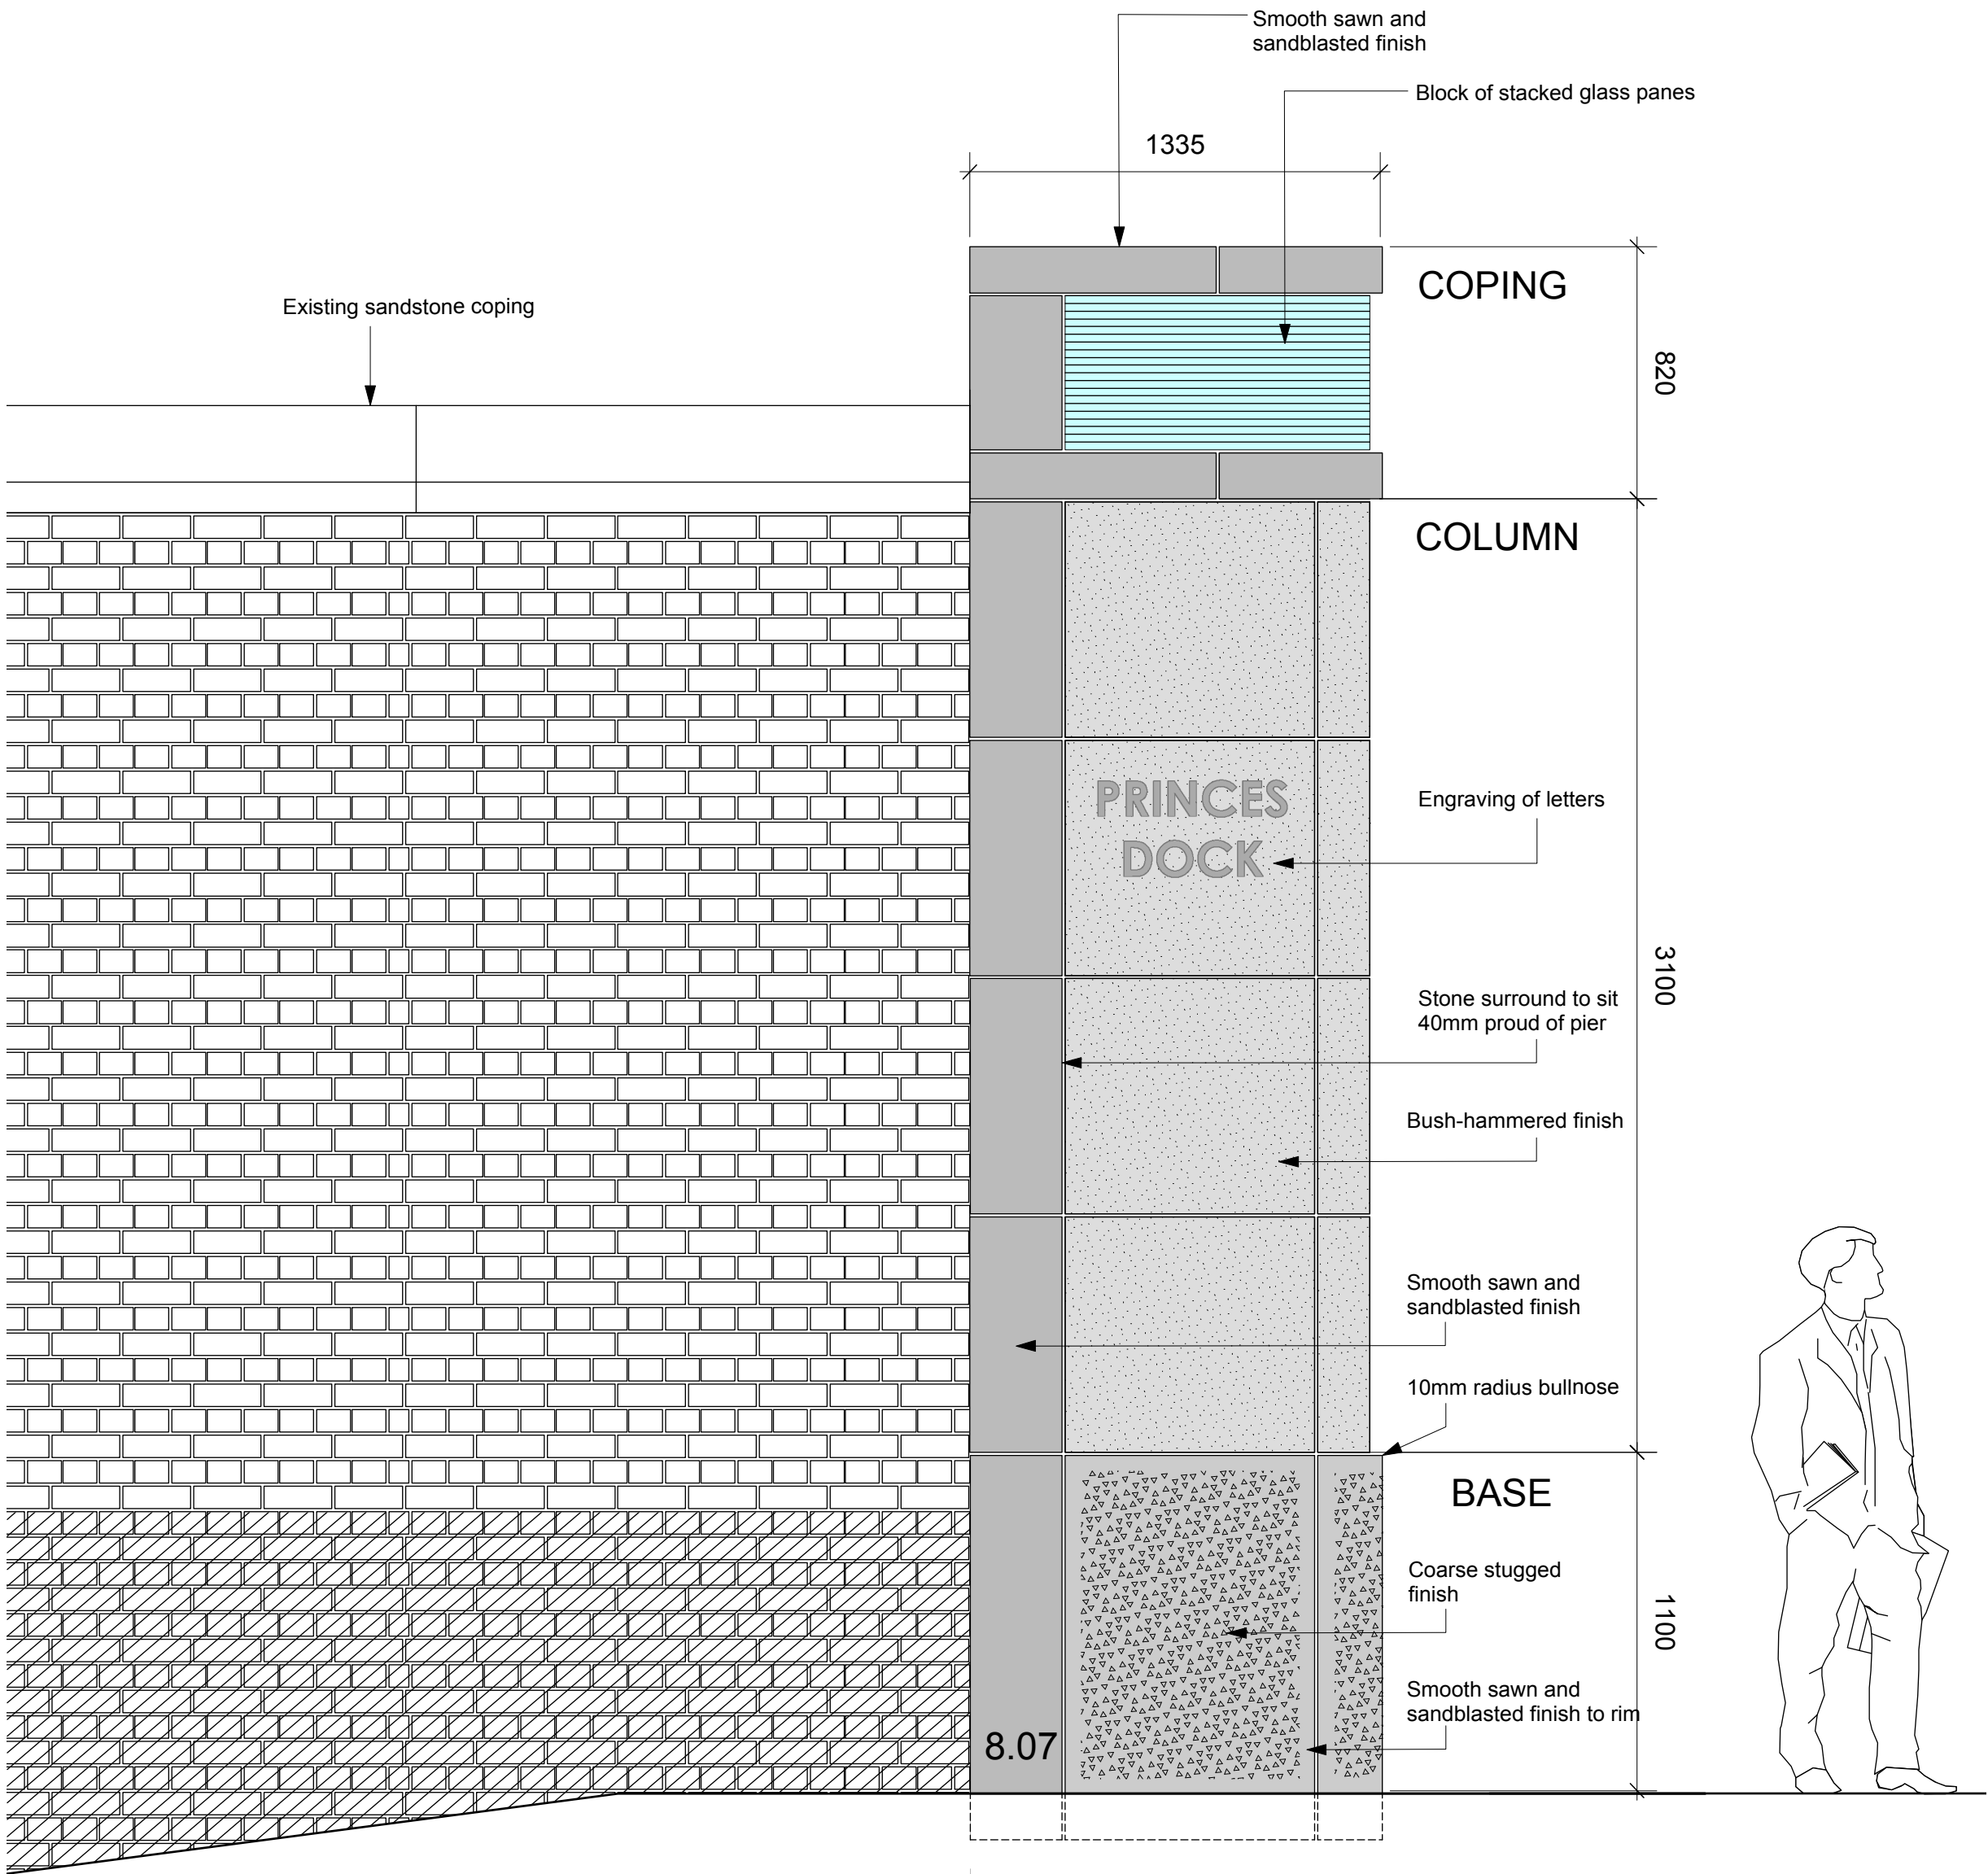


ELEVATION FACING THE DOCK

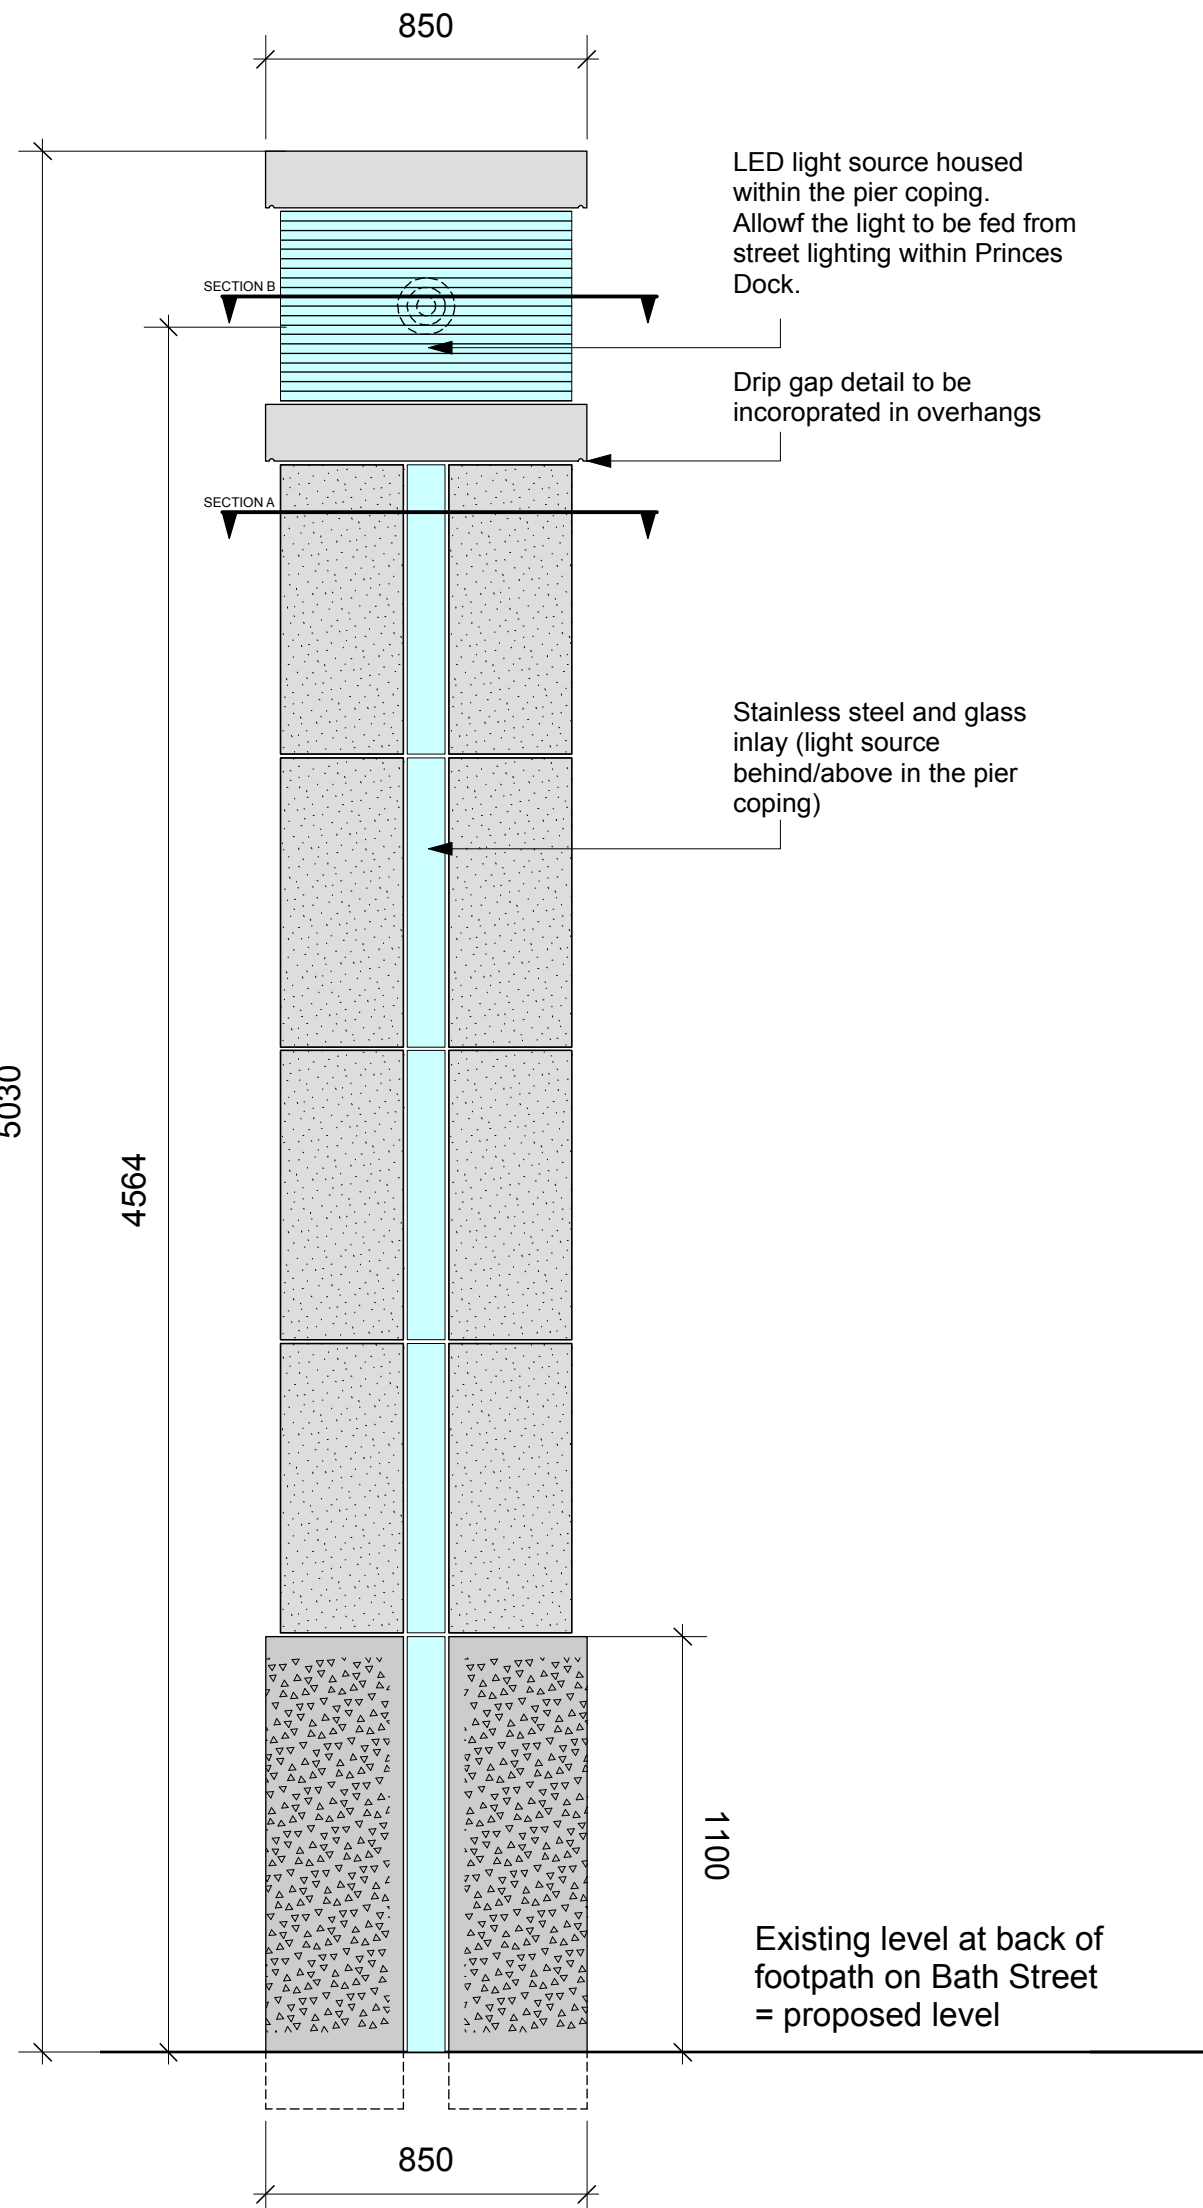

ELEVATION FACING THE WALL OPENING

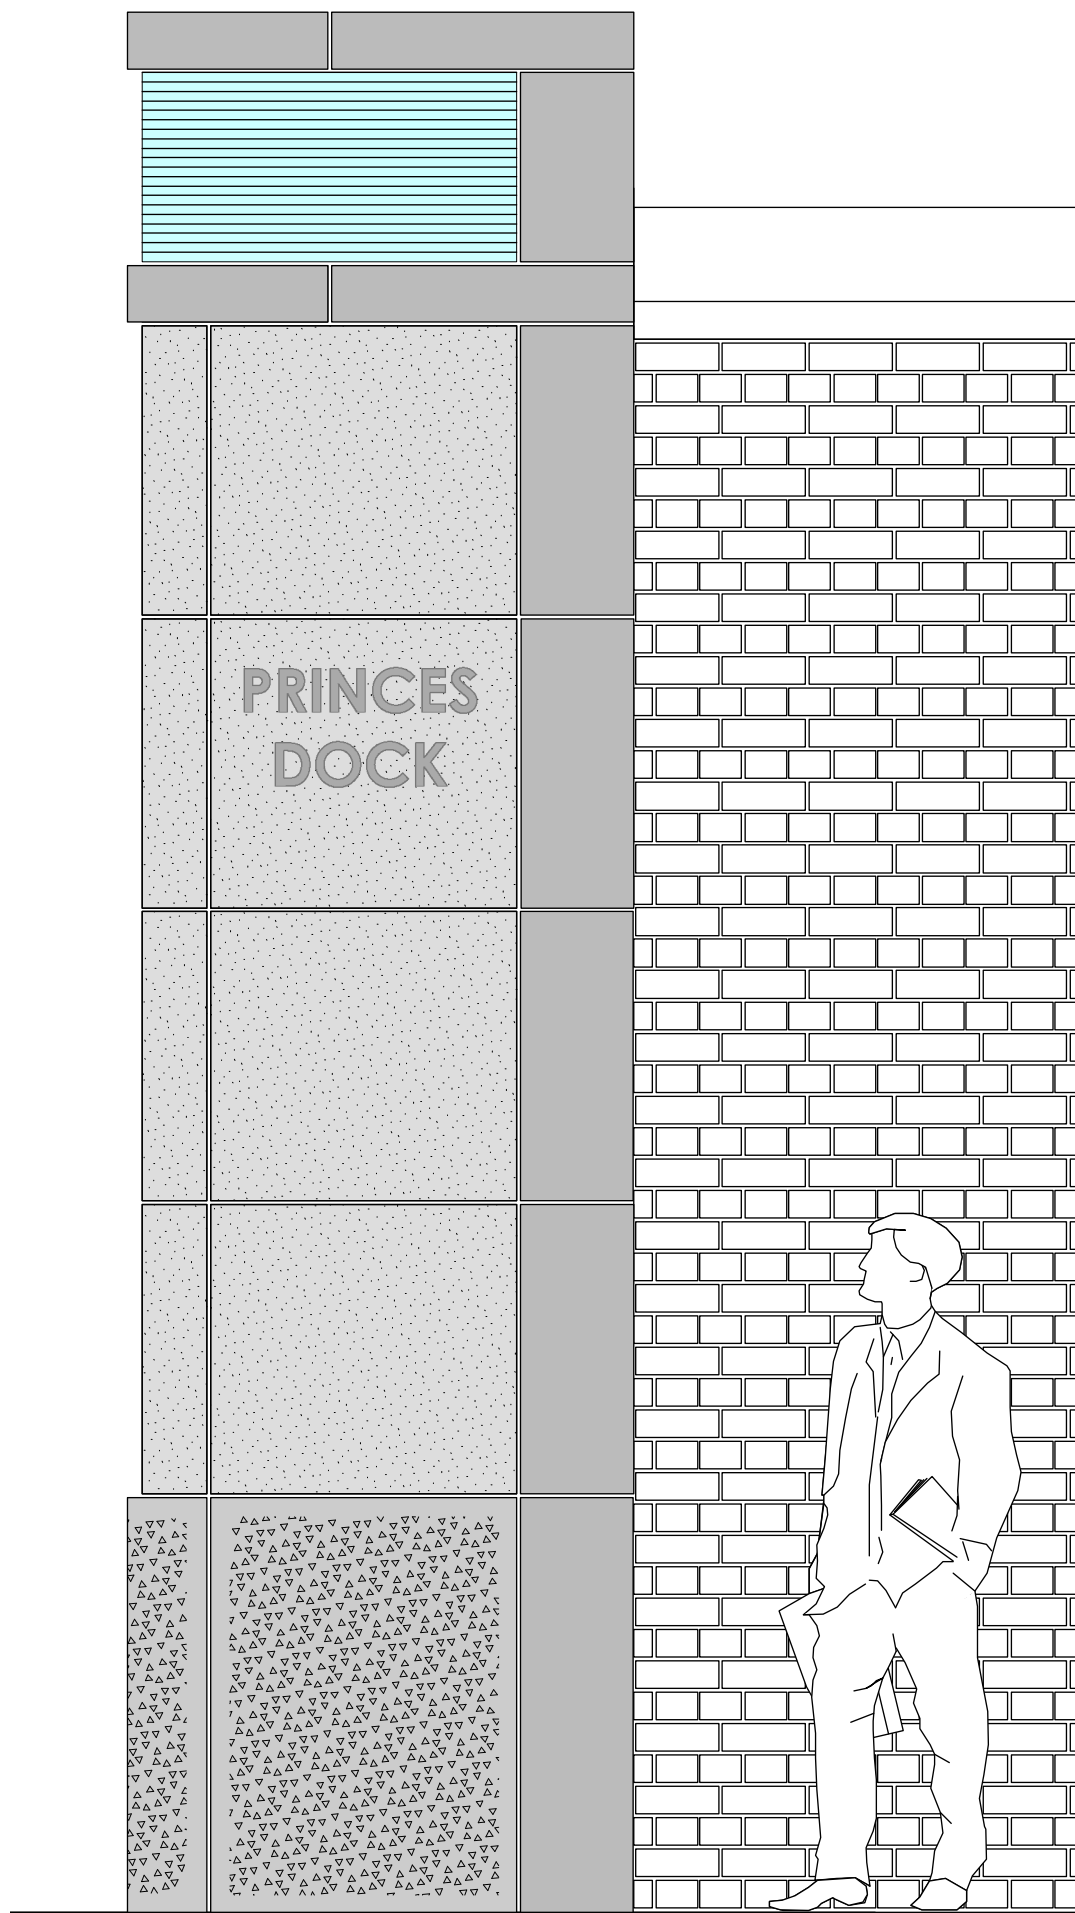

ELEVATION FACING BATH STREET

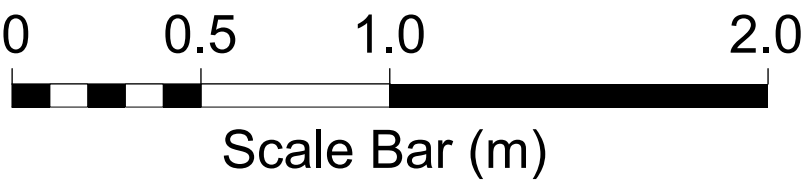

| 02    | 13/05/18 | Planning        | JD    | PS      |
|-------|----------|-----------------|-------|---------|
| 01    | 12/01/18 | Planning,Tender | JD    | PS      |
| Issue | Date     | Status          | Drawn | Apprvd. |

THIS DRAWING IS COPYRIGHT PROTECTED AND MAY NOT BE REPRODUCED IN WHOLE OR PART WITHOUT WRITTEN AUTHORITY FROM THE OWNER.

- NOTE:
- Do not scale from this drawing. Always work to noted dimensions.
  - All dimensions are in millimetres unless otherwise stated.
  - All setting out, levels and dimensions to be agreed on site.
  - The dimensions of all materials must be checked on site before being laid out.
  - This drawing must be read with the relevant specification clauses and detail drawings.
  - Order of construction and setting out to be agreed on site.

**Planit Intelligent Environments Ltd**  
E: info@planit-ie.com W: planit-ie.com  
**MANCHESTER** 2 Back Grafton St Altrincham WA14 1DY T: 0161 928 9281  
**LONDON** 18 Bowling Green Lane London EC1R 0BW T: 0207 253 5678

Client Peel Holdings

Project Liverpool Waters  
Princes Dock - Dock Wall Opening

Drg Title Pier Details

Created on 13/05/2018 Created by JD Approved by PS

Scale 1:20 Size A1 Status Planning

Drg No. PL1470.D.3260 Issue 02