



2 Scale 1:100@A1

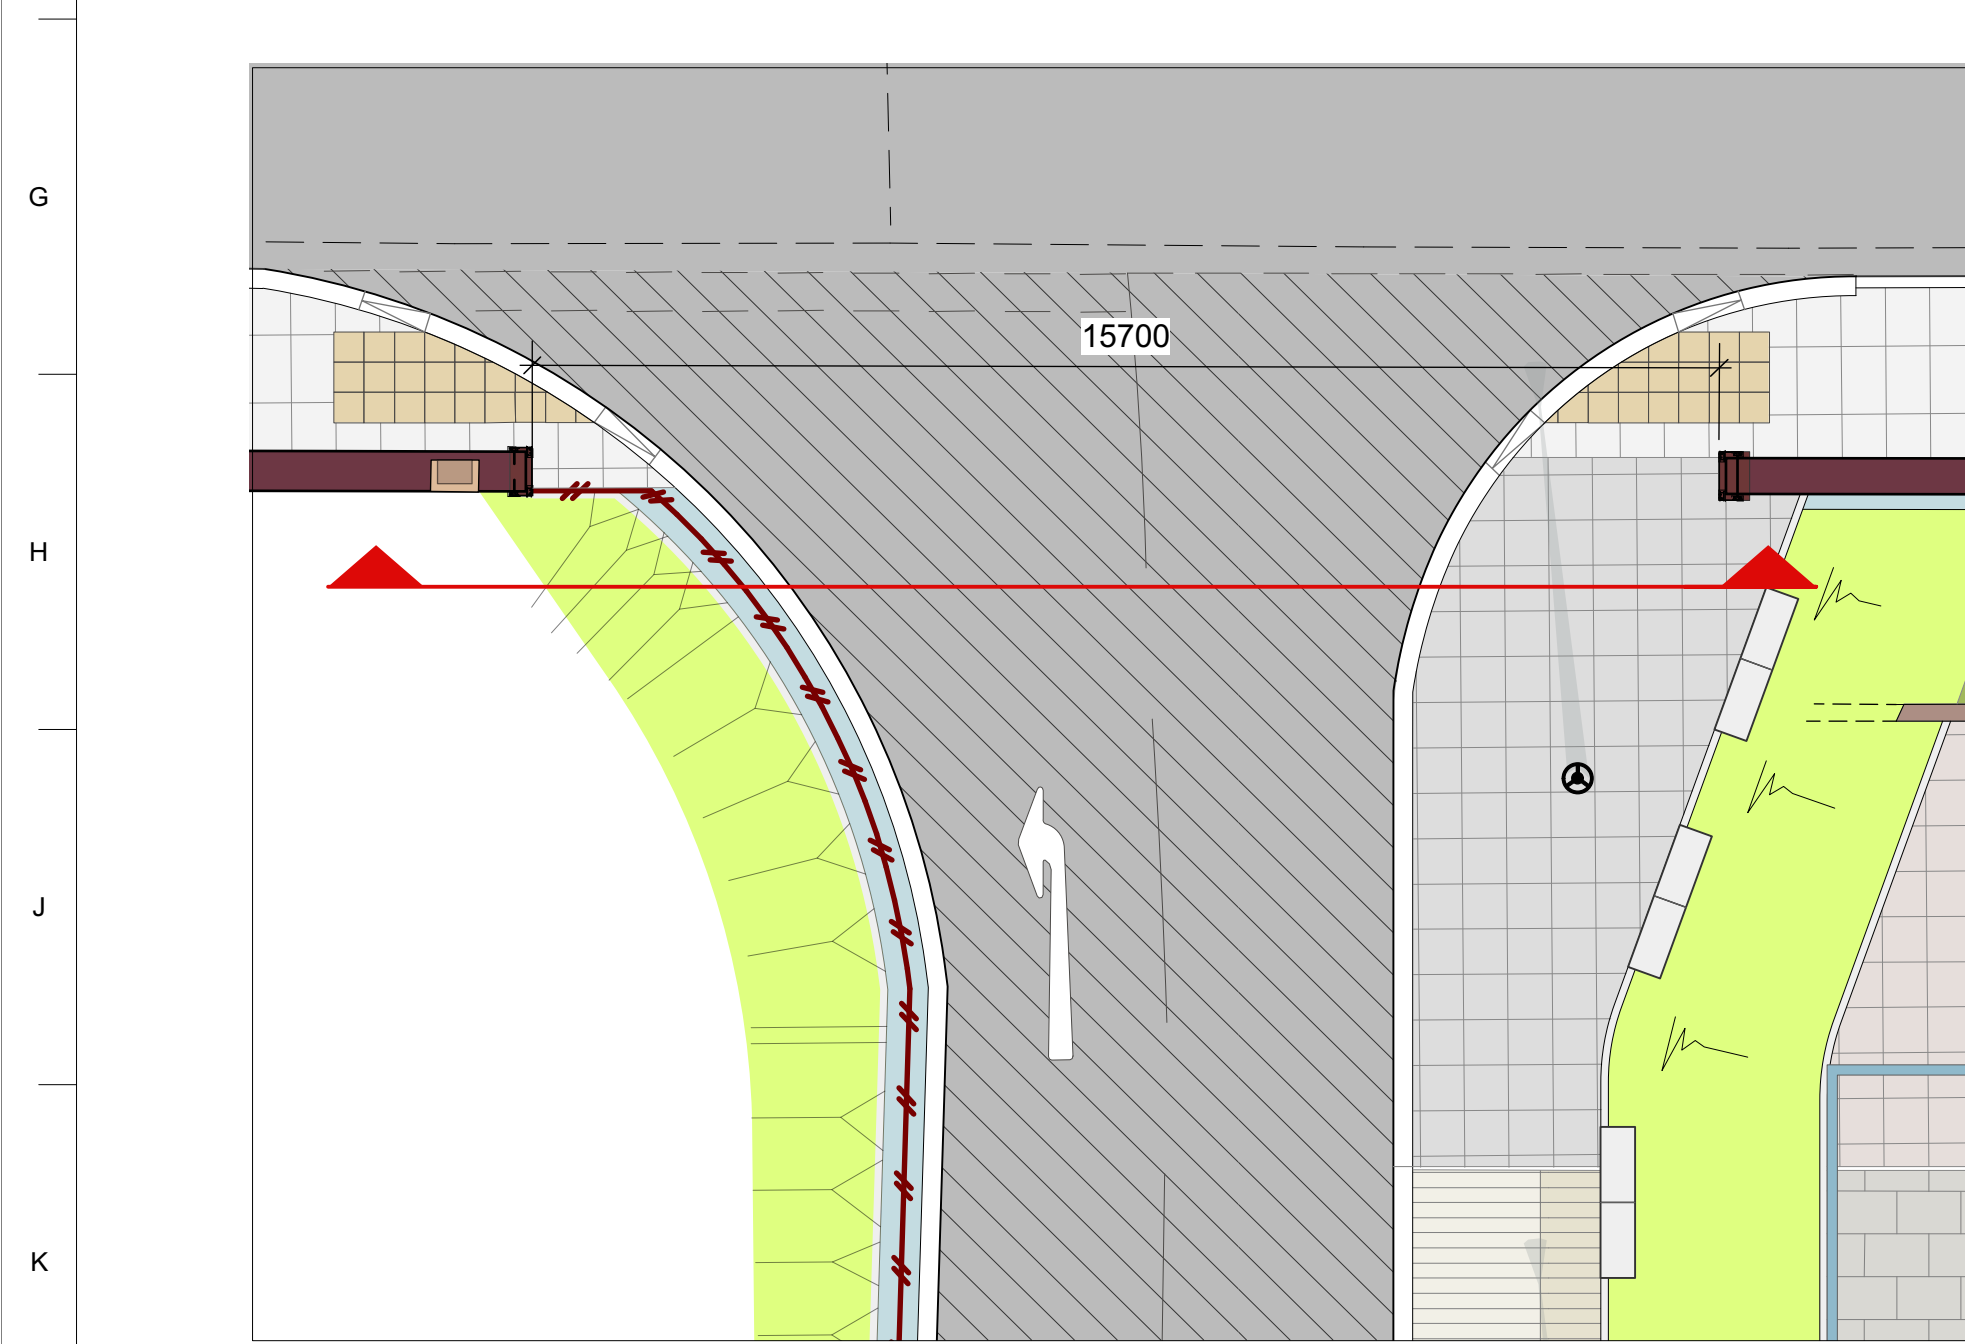

3 Temporary Wall Piers
Weathering Steel Wrap

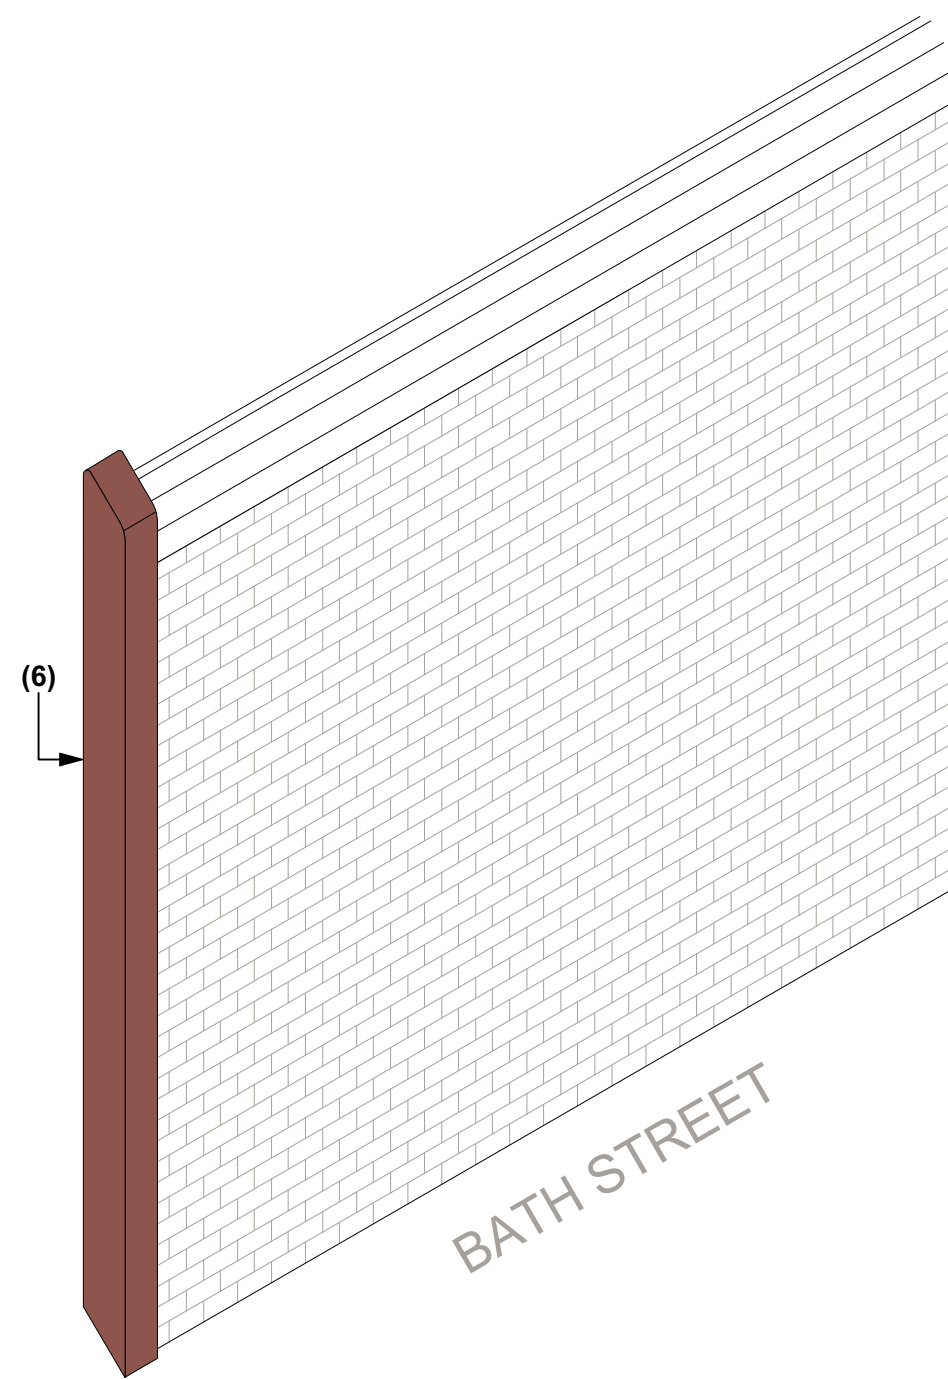

1. Bituminous Macadam road surface
2. Road kerb
3. Historic overhead railway stanchion
4. Proposed pre-cast concrete flag paving to match existing
5. Granite plinth seating
6. Proposed temporary wall pier
7. Turfed embankment with geotextile reinforcement
8. Granite edging to embankment
9. Existing pre-cast concrete flag paving
10. Historic dock wall
11. Existing brick planter partly buried by embankment
12. Gravel strip
13. Hoarding to plot A-03 (by others)