




1 Sectional Elevation
Scale 1:30@A1

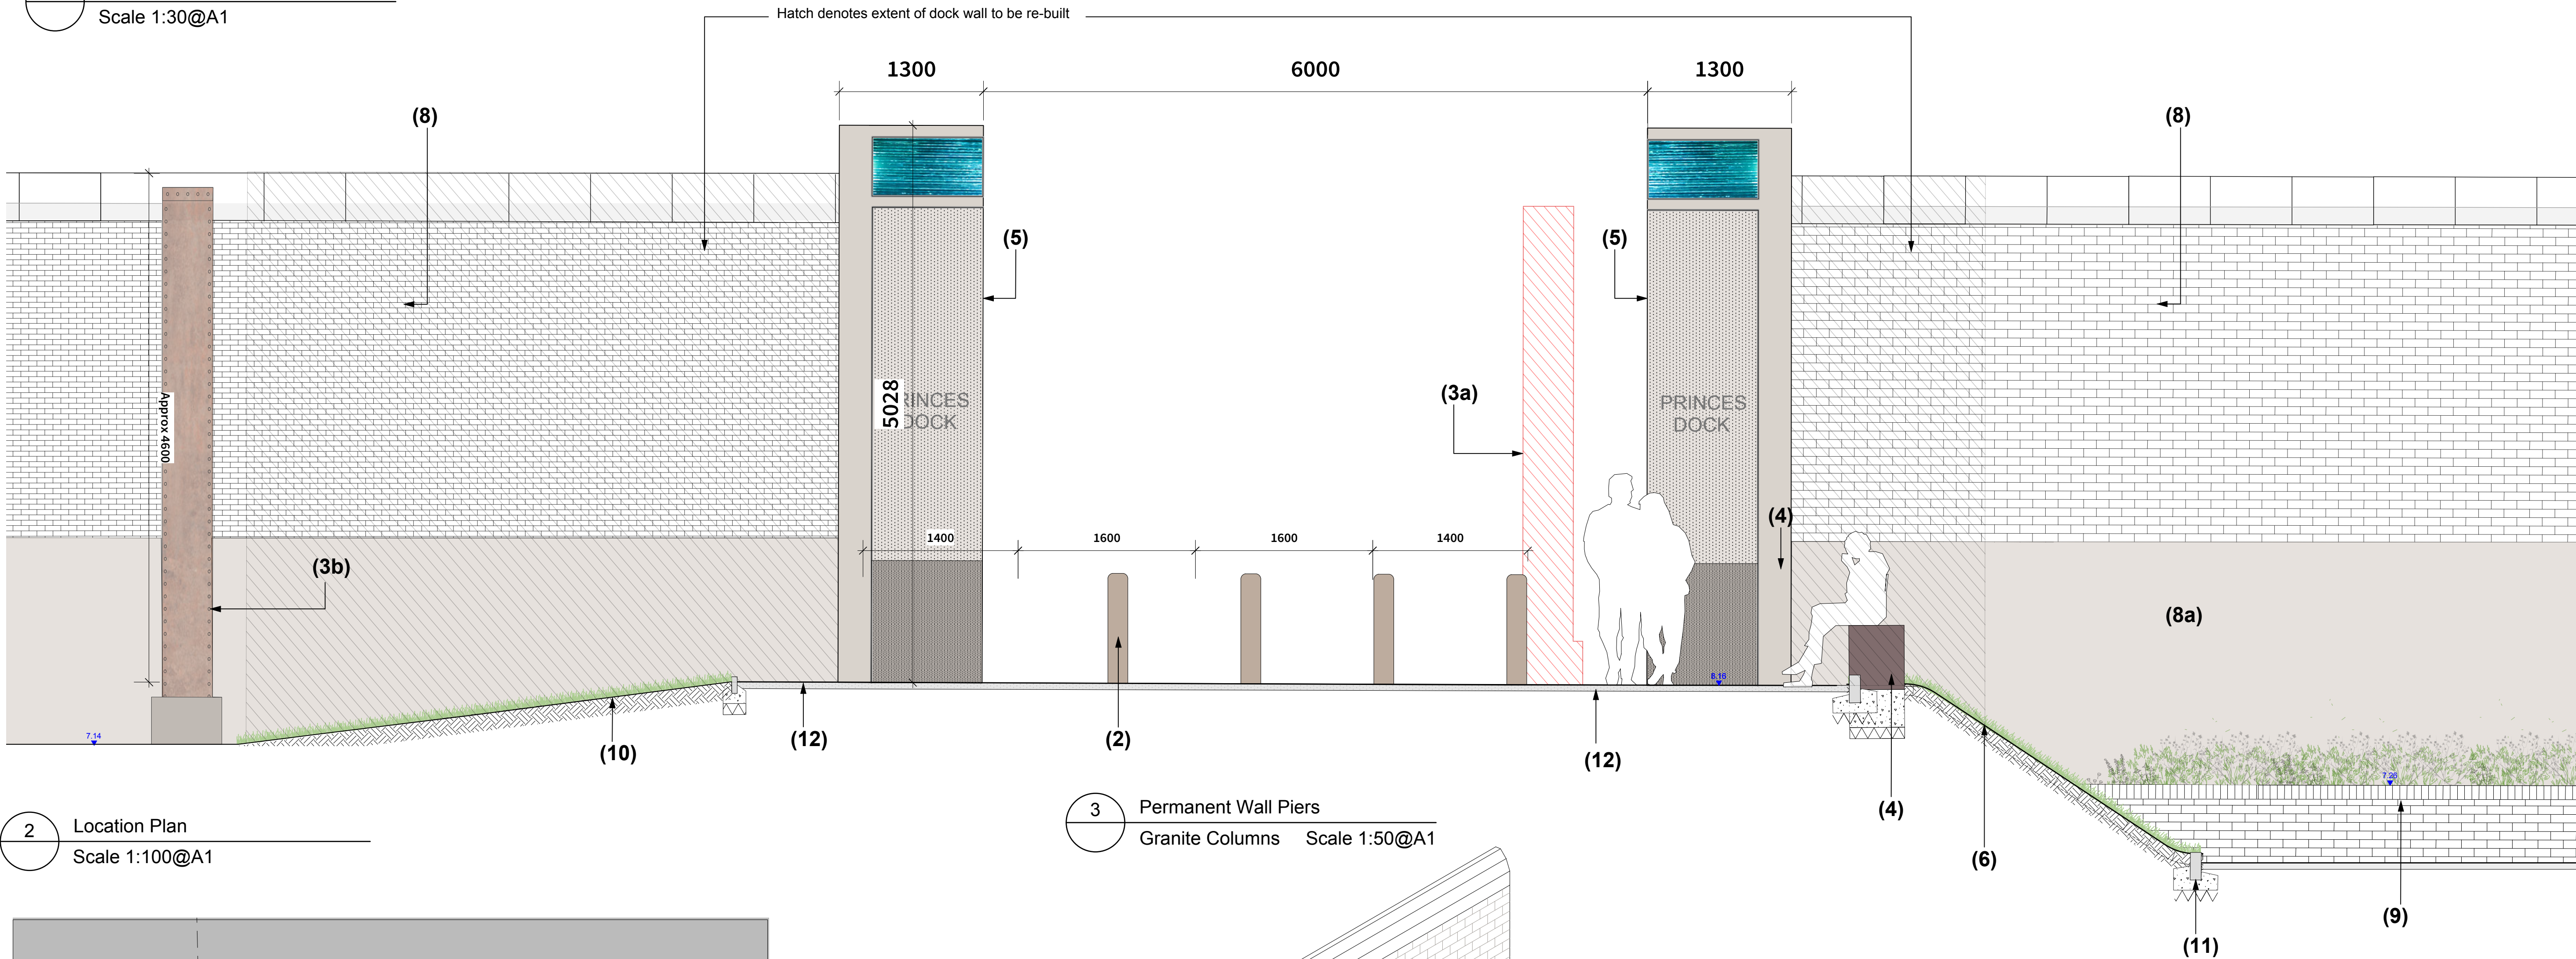


2 Location Plan
Scale 1:100@A1

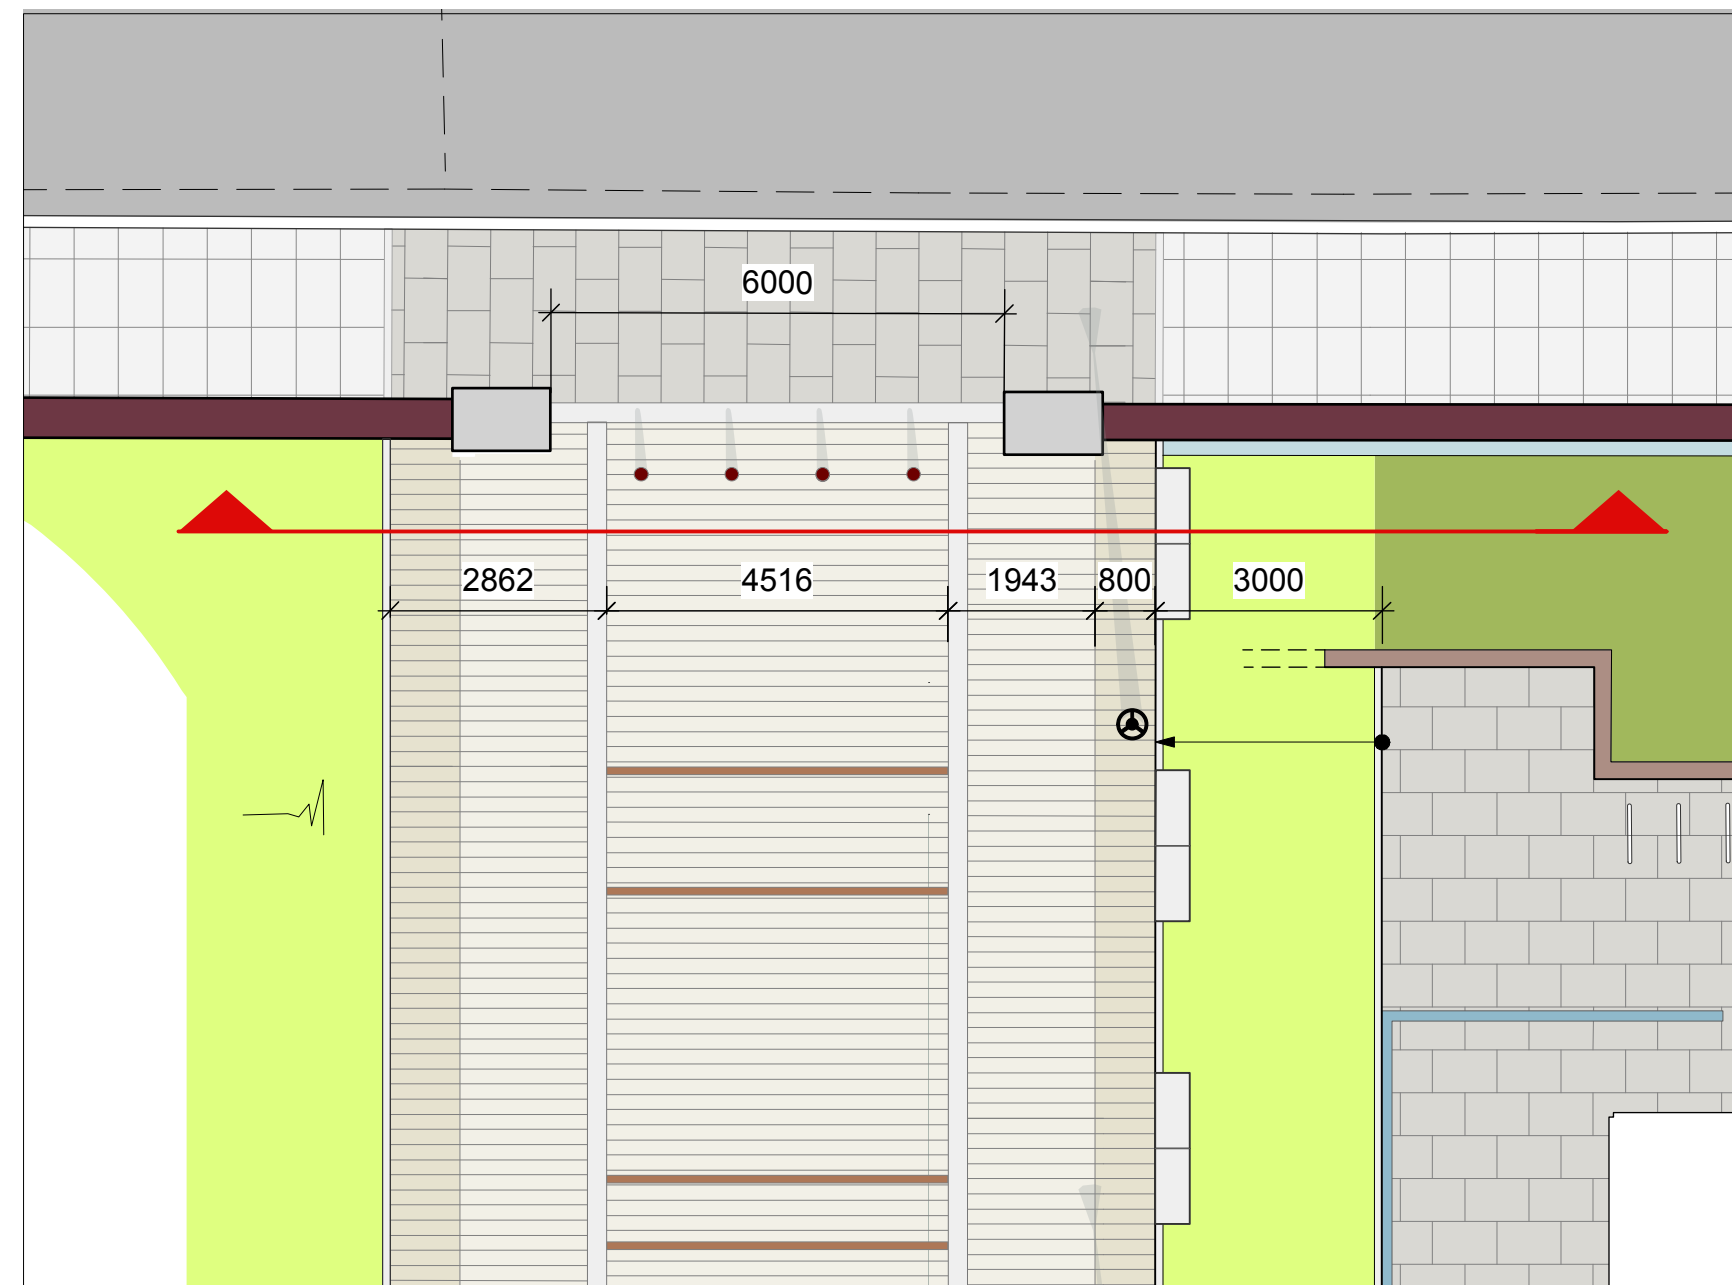

3 Permanent Wall Piers
Granite Columns Scale 1:50@A1

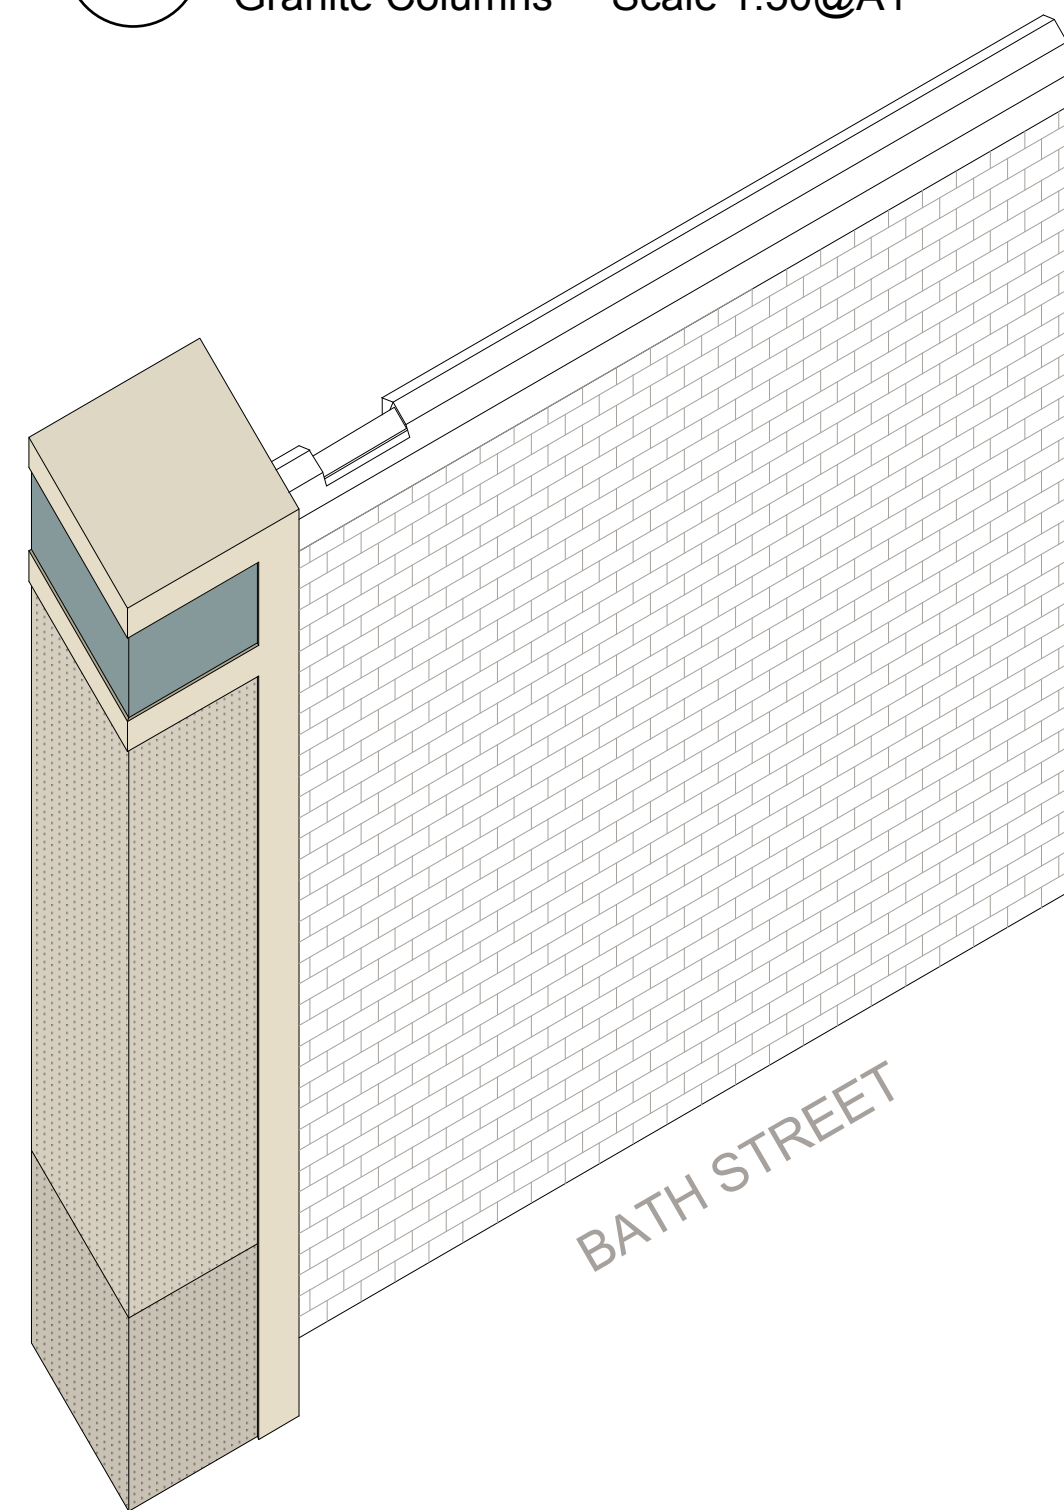

1. Reclaimed Granite sett paving
2. Static bollards to dock wall opening
- 3a. Historic overhead railway stanchion (To be removed)
- 3b. Historic overhead railway stanchion
4. Modular Granite plinth seating relocated within steps
5. Proposed permanent wall pier
6. Lawned embankment with geocell reinforcement
7. Granite slab paving
8. Historic dock wall
- 8a Existing render on brick wall
9. Existing brick planter
10. Grassed embankment to plot A-03
11. Granite edge to embankment
12. Reclaimed cobbles paving

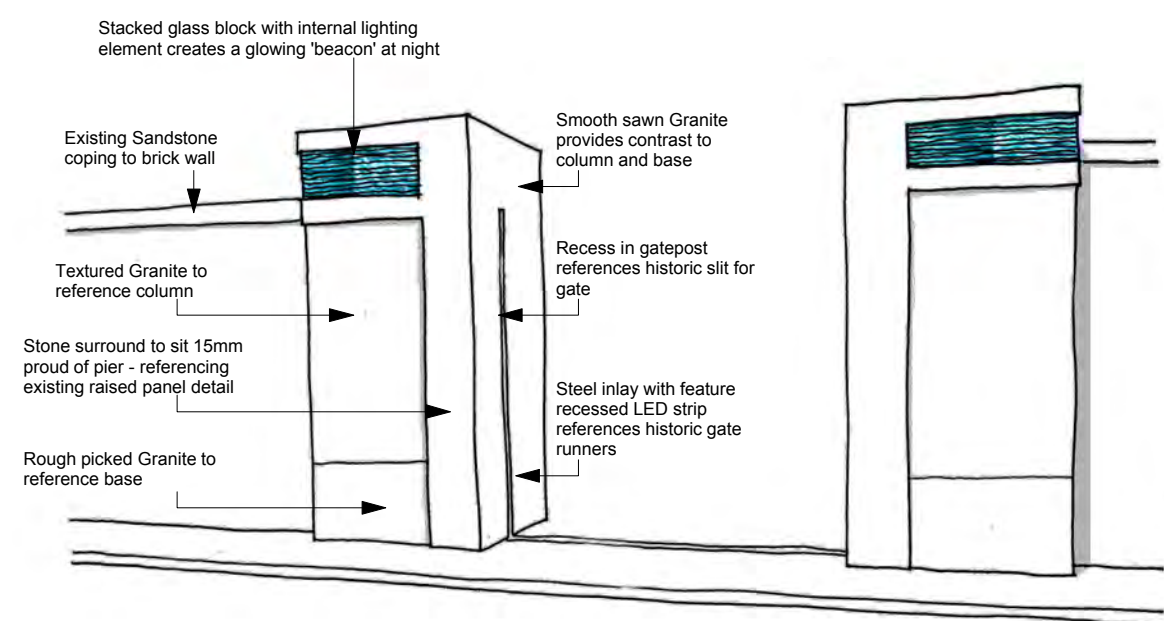

Issue	Date	Status	Drawn	Apprvd.
04	14-05-18	Planning	JD	PS
03	11-05-18	Planning	JV	JD
02	23-04-18	Planning	JV	JD
01	09-04-18	Planning	JV	JD

Client	Peel Holdings		
Project	Liverpool Waters Princes Dock - Dock Wall Opening		
Drg Title	Dock Wall Opening Permenant Treatment		
Created on	Created by	Approved by	
09/04/18	JV	JD	
Scale	Size	Status	
As Shown	A1	Planning	
Drg No.	PL1470.GA.313.2		Issue
			04

Planit Intelligent Environments Ltd
E: info@planit-ie.com W: planit-ie.com

MANCHESTER 2 Back Grafton St
Altrincham WA14 1DY
T: 0161 928 9281

LONDON 18 Bowling Green Lane
London EC1R 0BW
T: 0207 253 5678

THIS DRAWING IS COPYRIGHT PROTECTED AND MAY NOT BE REPRODUCED IN WHOLE OR PART WITHOUT WRITTEN AUTHORITY FROM THE OWNER.

NOTE:
1. Do not scale from this drawing. Always work to noted dimensions.
2. All dimensions are in millimetres unless otherwise stated.
3. All setting out, levels and dimensions to be agreed on site.
4. The dimensions of all materials must be checked on site before being laid out.
5. This drawing must be read with the relevant specification clauses and detail drawings.
6. Order of construction and setting out to be agreed on site.