



A Dock Wall Opening Location Plan
Scale 1:50@A1

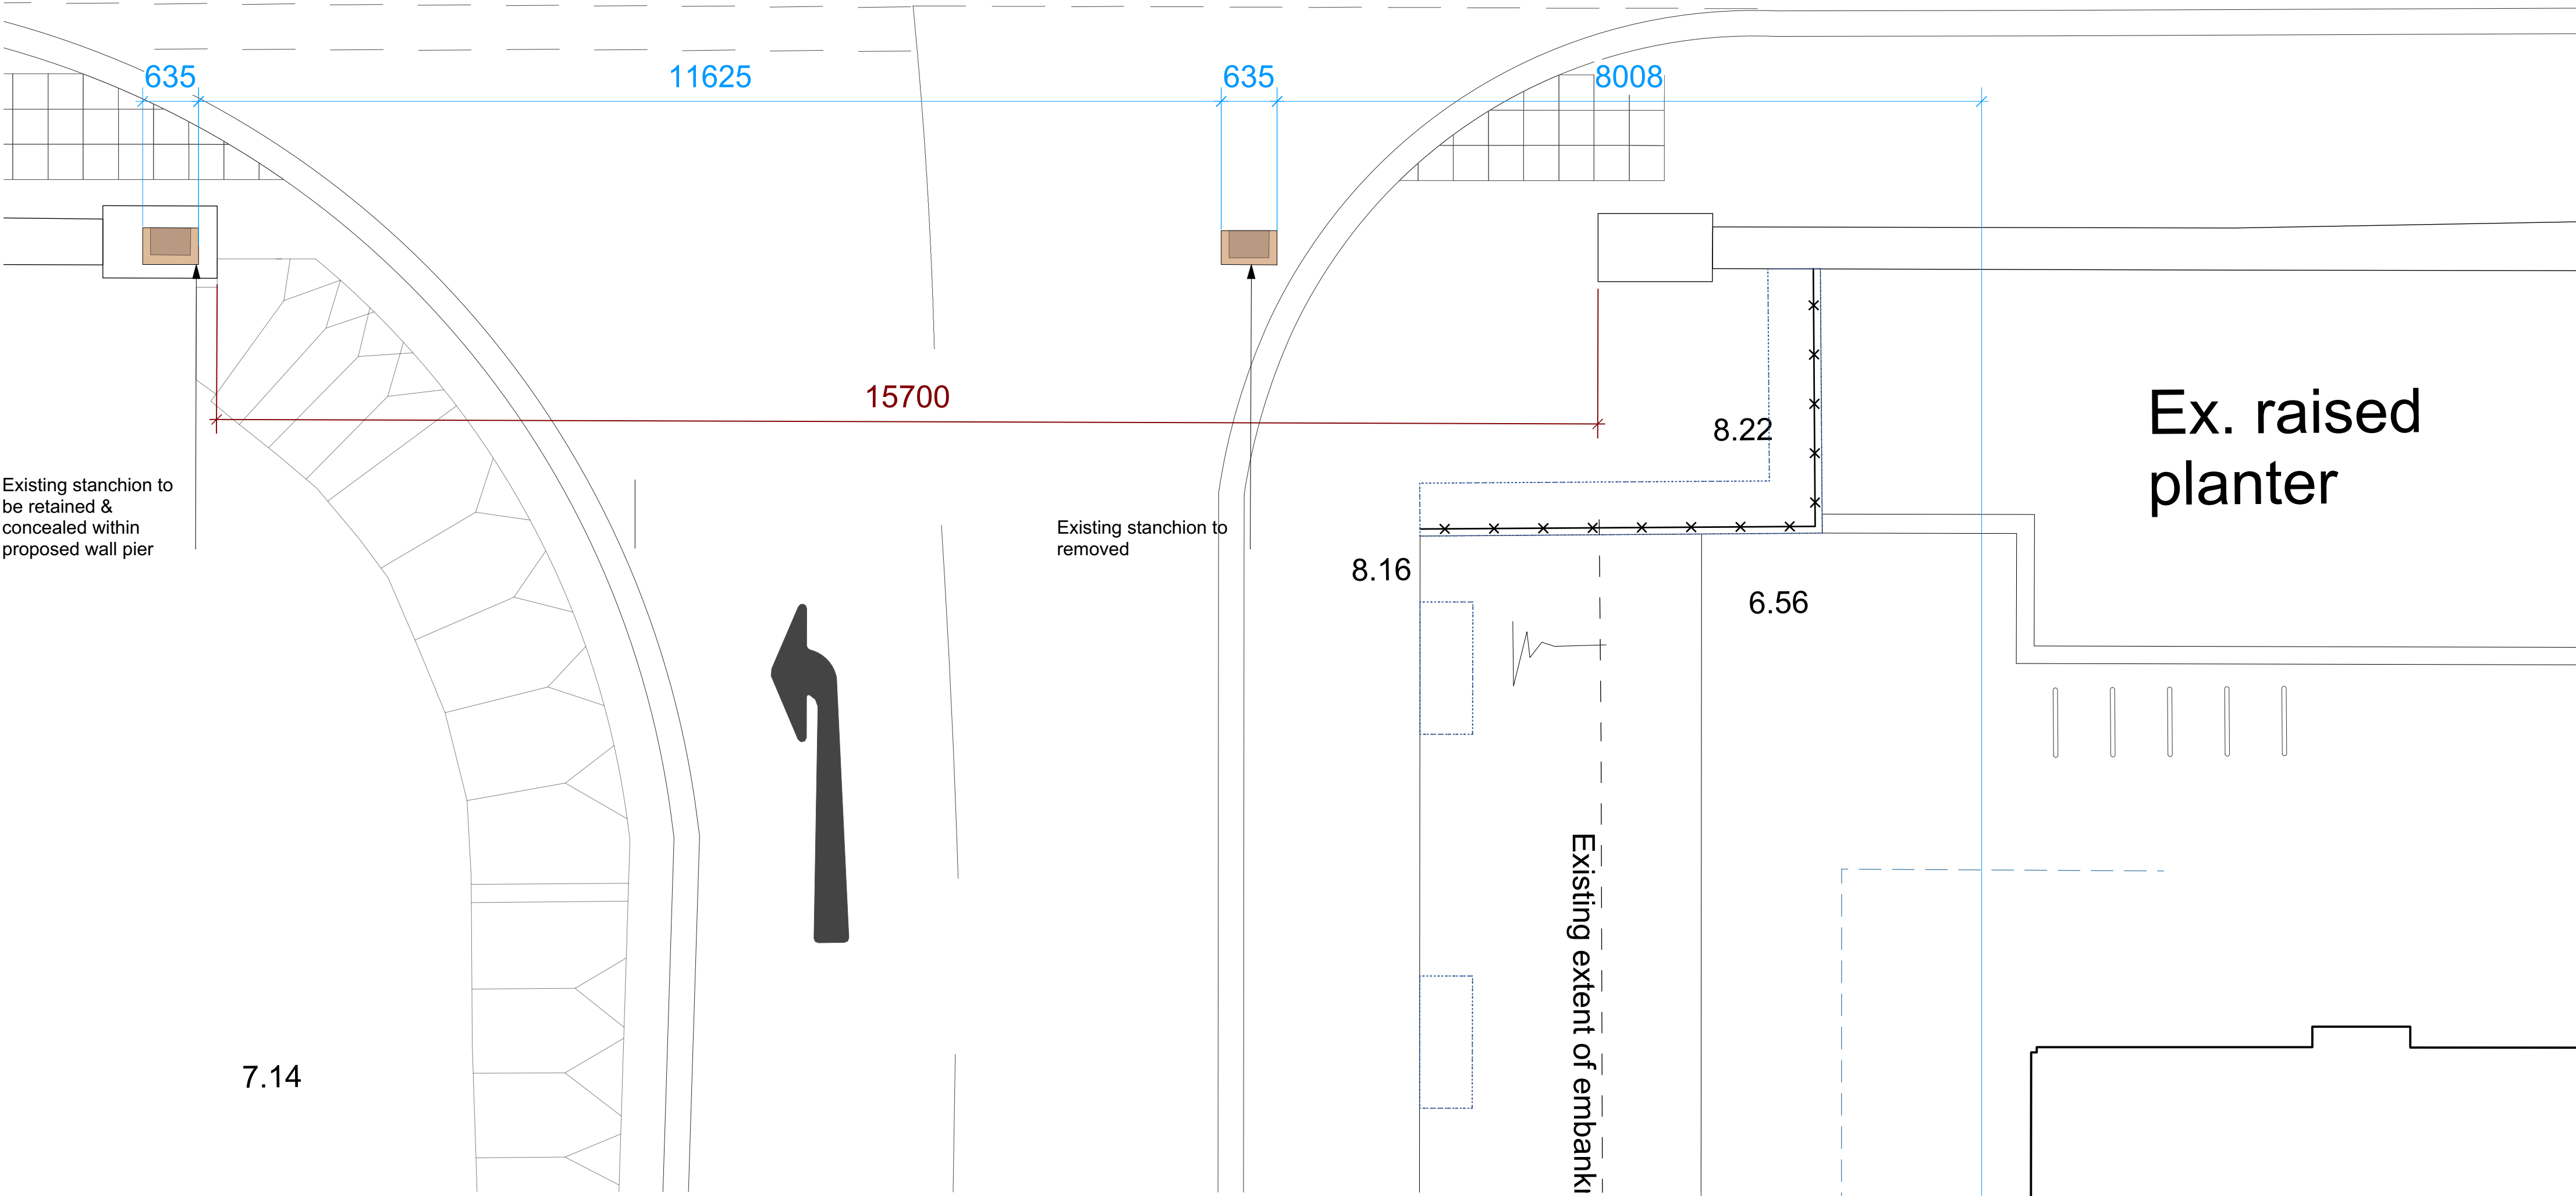

B Dock Wall Opening Elevation
Scale 1:50@A1

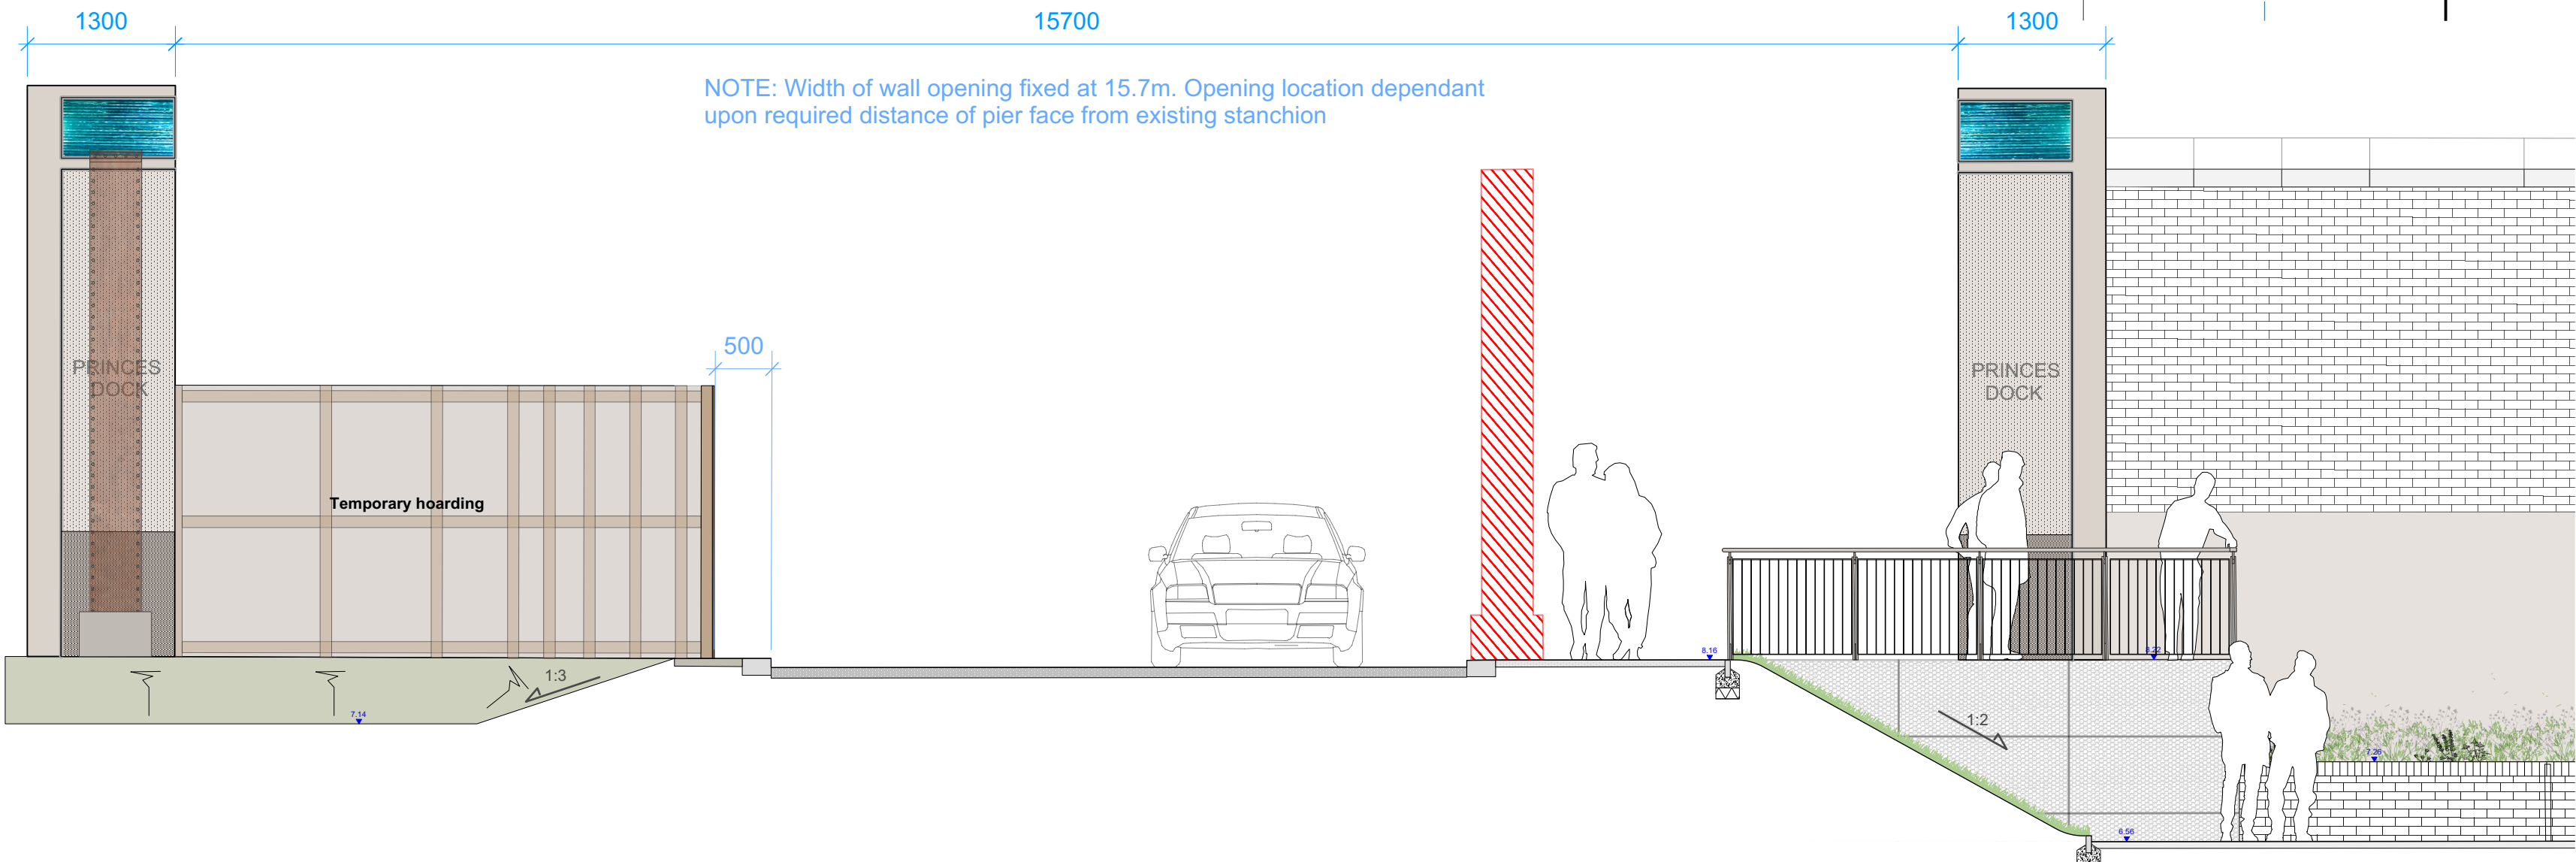


NOTE



For all sub-surface and structurally relevant elements refer to the engineers' details and specification. Don't scale from the drawing, engineers' dimensions take precedence. Please consult with us in case of inconsistencies with engineers' information.

Submit proposals and samples for all surface materials for approval prior to construction.

C Existing Stanchion Location
Scale 1:20@A1

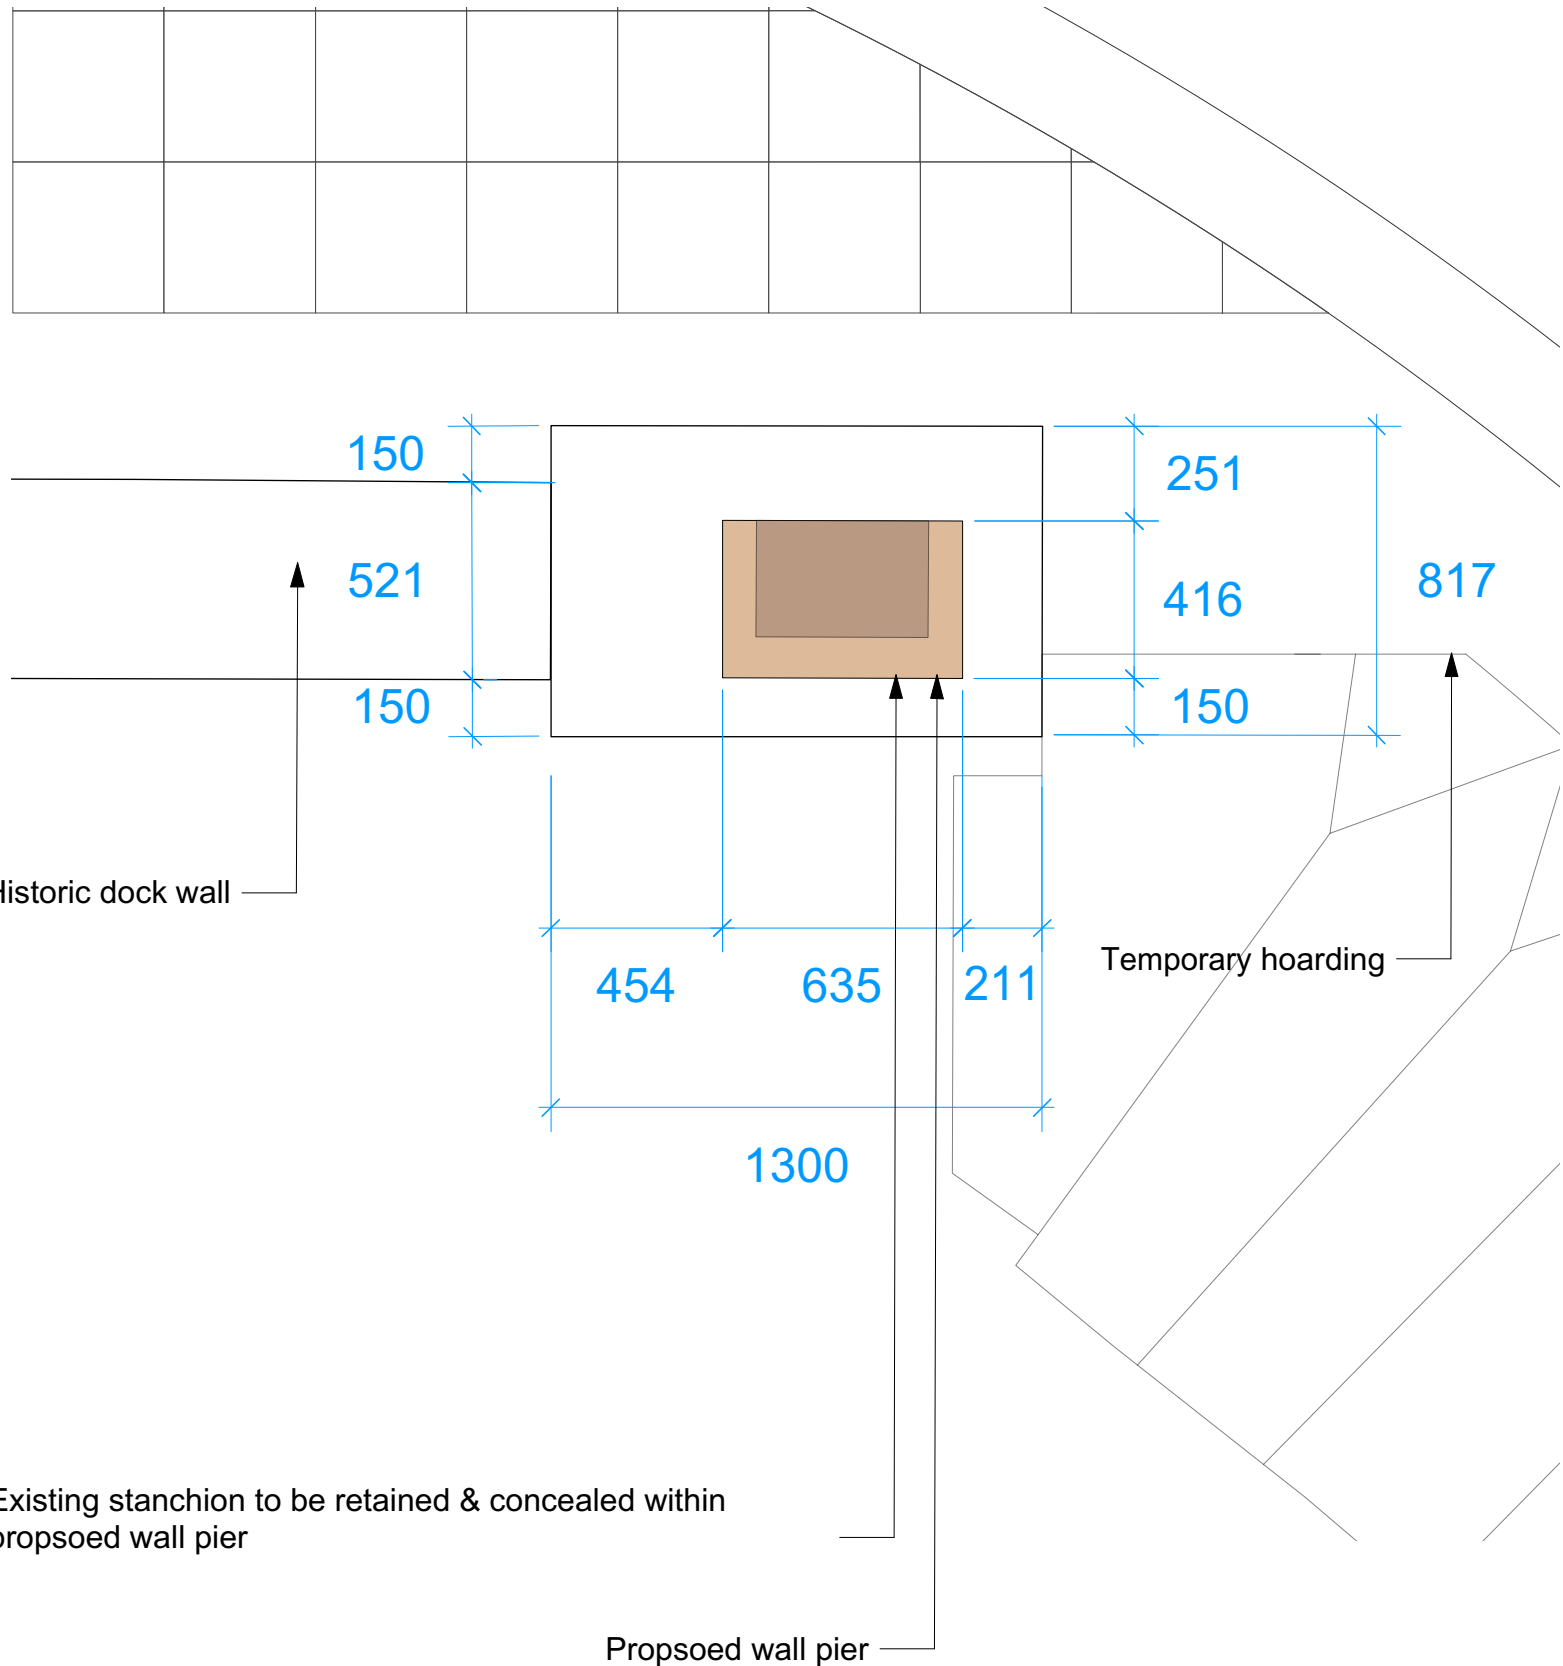

D Existing Stanchion Location
Scale 1:20@A1

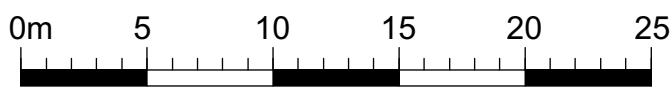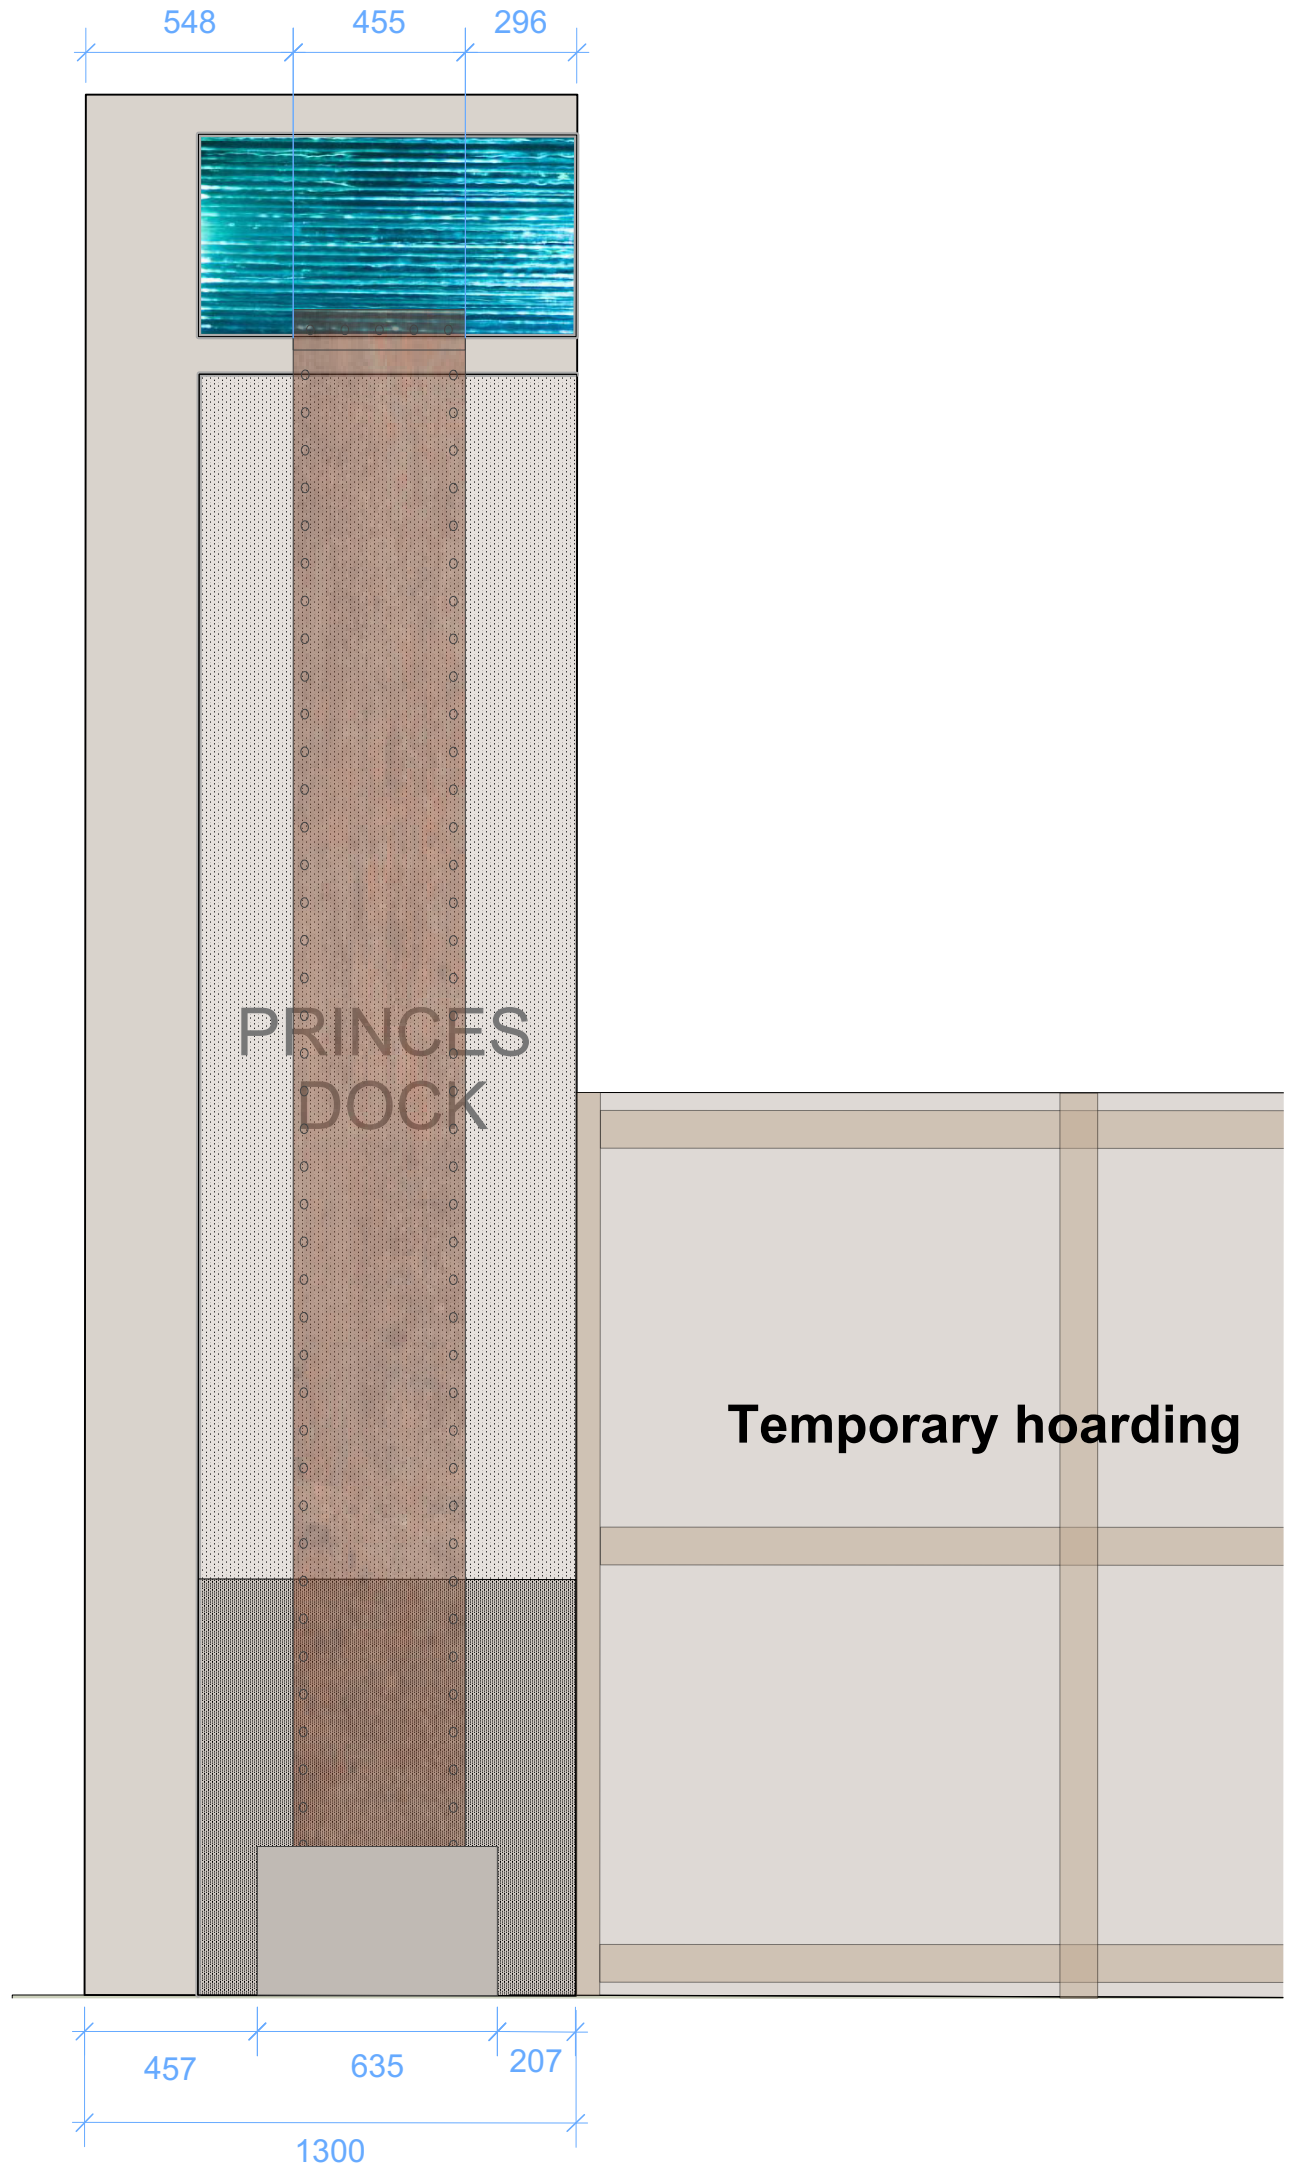

02	04/12/2017	Planning	JV	JD
01	03/11/2017	Information	JV	JD
Issue	Date	Status	Drawn	Apprvd.

THIS DRAWING IS COPYRIGHT PROTECTED AND MAY NOT BE REPRODUCED IN WHOLE OR PART WITHOUT WRITTEN AUTHORITY FROM THE OWNER.

- NOTE:
- Do not scale from this drawing.
 - Always work to noted dimensions.
 - All dimensions are in millimetres unless otherwise stated.
 - All setting out, levels and dimensions to be agreed on site.
 - The dimensions of all materials must be checked on site before being laid out.
 - This drawing must be read with the relevant specification clauses and detail drawings.
 - Order of construction and setting out to be agreed on site.

Planit Intelligent Environments LLP
E: info@planit-ie.com W: planit-ie.com
MANCHESTER 2 Back Grafton St Altrincham WA14 1DY T: 0161 928 9281
LONDON 18 Bowling Green Lane EC1R 0BW T: 0207 253 5678

Client	Peel Holdings				
Project	Liverpool Waters Princes Dock - Dock Wall Opening				
Drg Title	Existing Stanchion Location				
Created on	03/11/17	Created by	JV/JD	Approved by	PS
Scale	1:100	Size	A1	Status	Planning

Drg No. PL1470.GA.328 Issue 02