



LOCATION PLAN

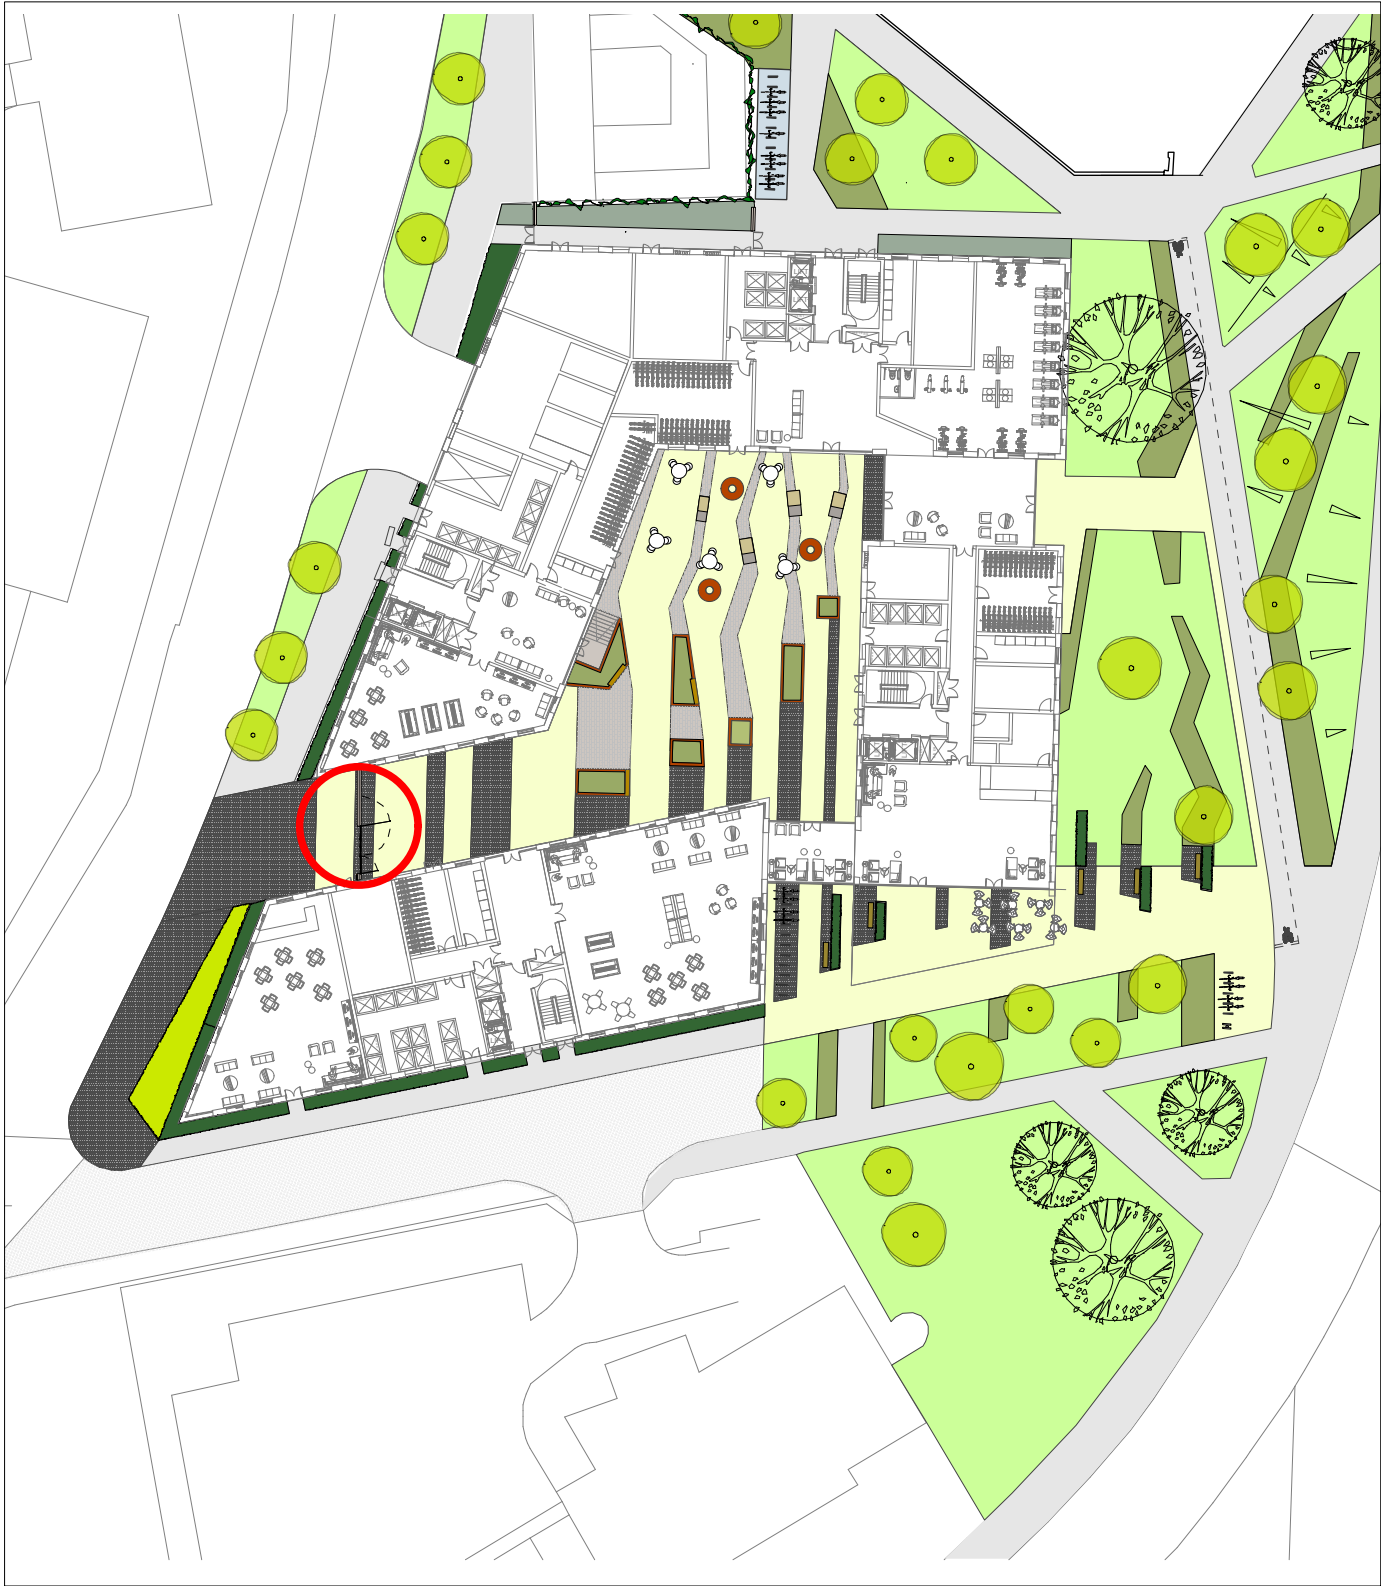

PROPOSALS

Elevation

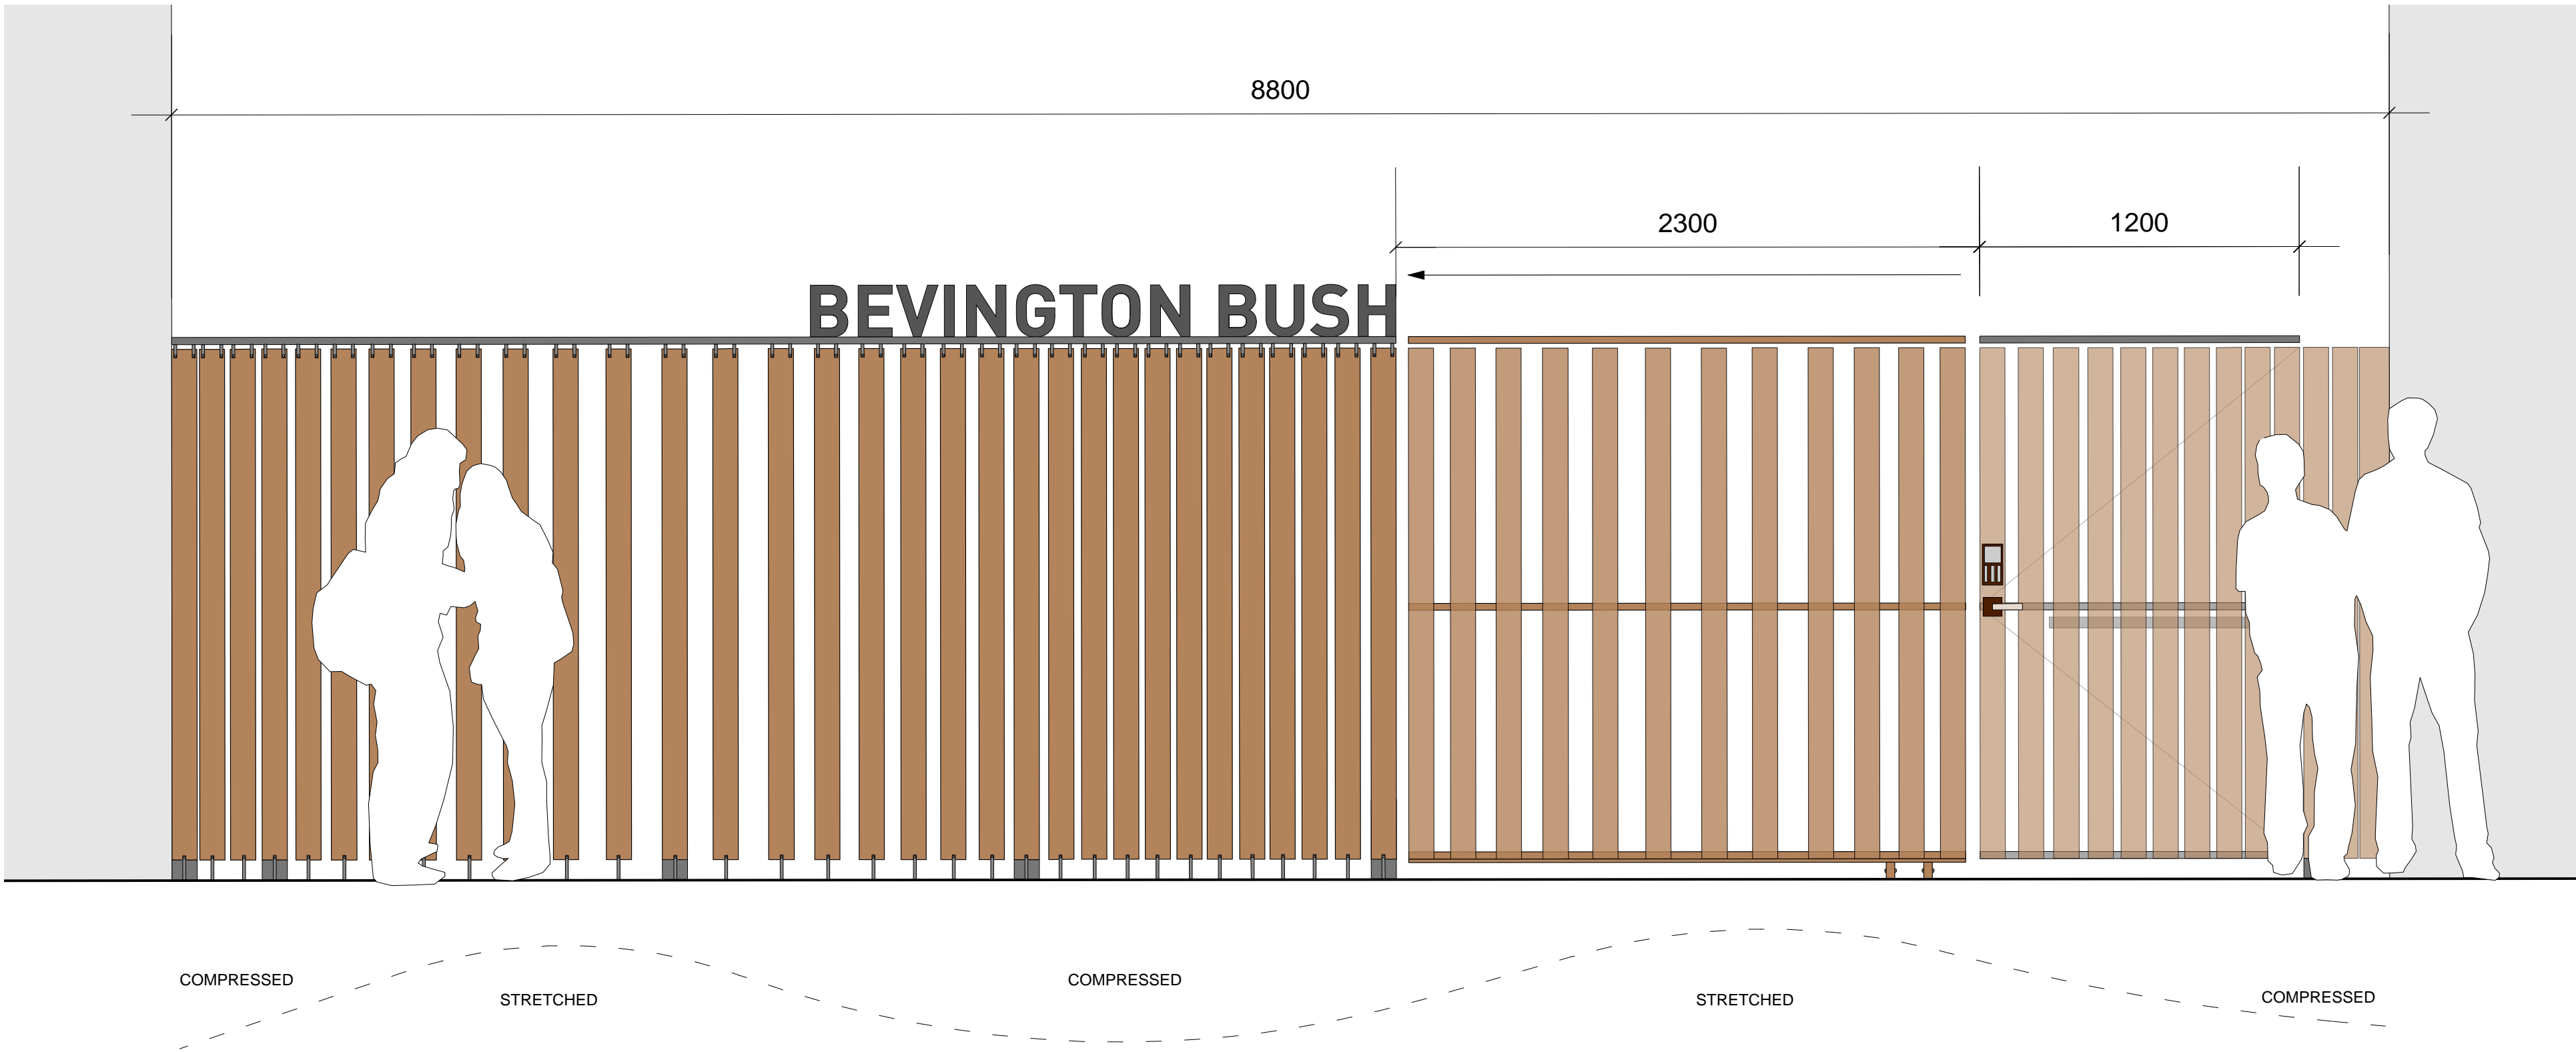

Scale and Massing
Elevation. 1:100



PRECEDENT: FORM



Dangling sheets to
resemble drying leather

Scratches, cuts and marks on leather
reflected in design

PRECEDENT: DETALLING



THIS DRAWING IS COPYRIGHT PROTECTED AND MAY NOT BE
REPRODUCED IN WHOLE OR PART WITHOUT WRITTEN
AUTHORITY FROM THE OWNER.

- NOTE:
- Do not scale from this drawing.
 - Always work to noted dimensions.
 - All dimensions are in millimetres unless otherwise stated.
 - All setting out, levels and dimensions to be agreed on site.
 - The dimensions of all materials must be checked on site before being laid out.
 - This drawing must be read with the relevant specification clauses and detail drawings.
 - Order of construction and setting out to be agreed on site.



01	29/06/15	For Comment	JT	DL
Issue	Date	Status	Drawn	Apprvd.

**Planit Intelligent Environments LLP**
E: info@planit-ie.com W: planit-ie.com

MANCHESTER
2 Back Grafton St
Altrincham
WA14 1DY
T: 0161 928 9281

LONDON
18 Bowling Green Lane
London
EC1R 0BW
T: 0207 253 5678

Client	Jamworks			
Project	Bevington Bush			
Drg Title	Bevington Bush Main Gate Proposals Option 1			
Created on	Created by	Approved by		
23/11/2015	RM	RM		
Scale	Size	Status		
1:20	A1	FOR PLANNING		
Drg No.	Issue			
PL1488.GA.005 OPT1	01			