


THIS DRAWING IS COPYRIGHT PROTECTED AND MAY NOT BE REPRODUCED IN WHOLE OR PART WITHOUT WRITTEN AUTHORITY FROM THE OWNER.

- NOTE:**
1. Do not scale from this drawing. Always work to noted dimensions.
  2. All dimensions are in millimetres unless otherwise stated.
  3. All setting out, levels and dimensions to be agreed on site.
  4. The dimensions of all materials must be checked on site before being laid out.
  5. This drawing must be read with the relevant specification clauses and detail drawings.
  6. Order of construction and setting out to be agreed on site.

**KEY**

 Planning Application Boundary

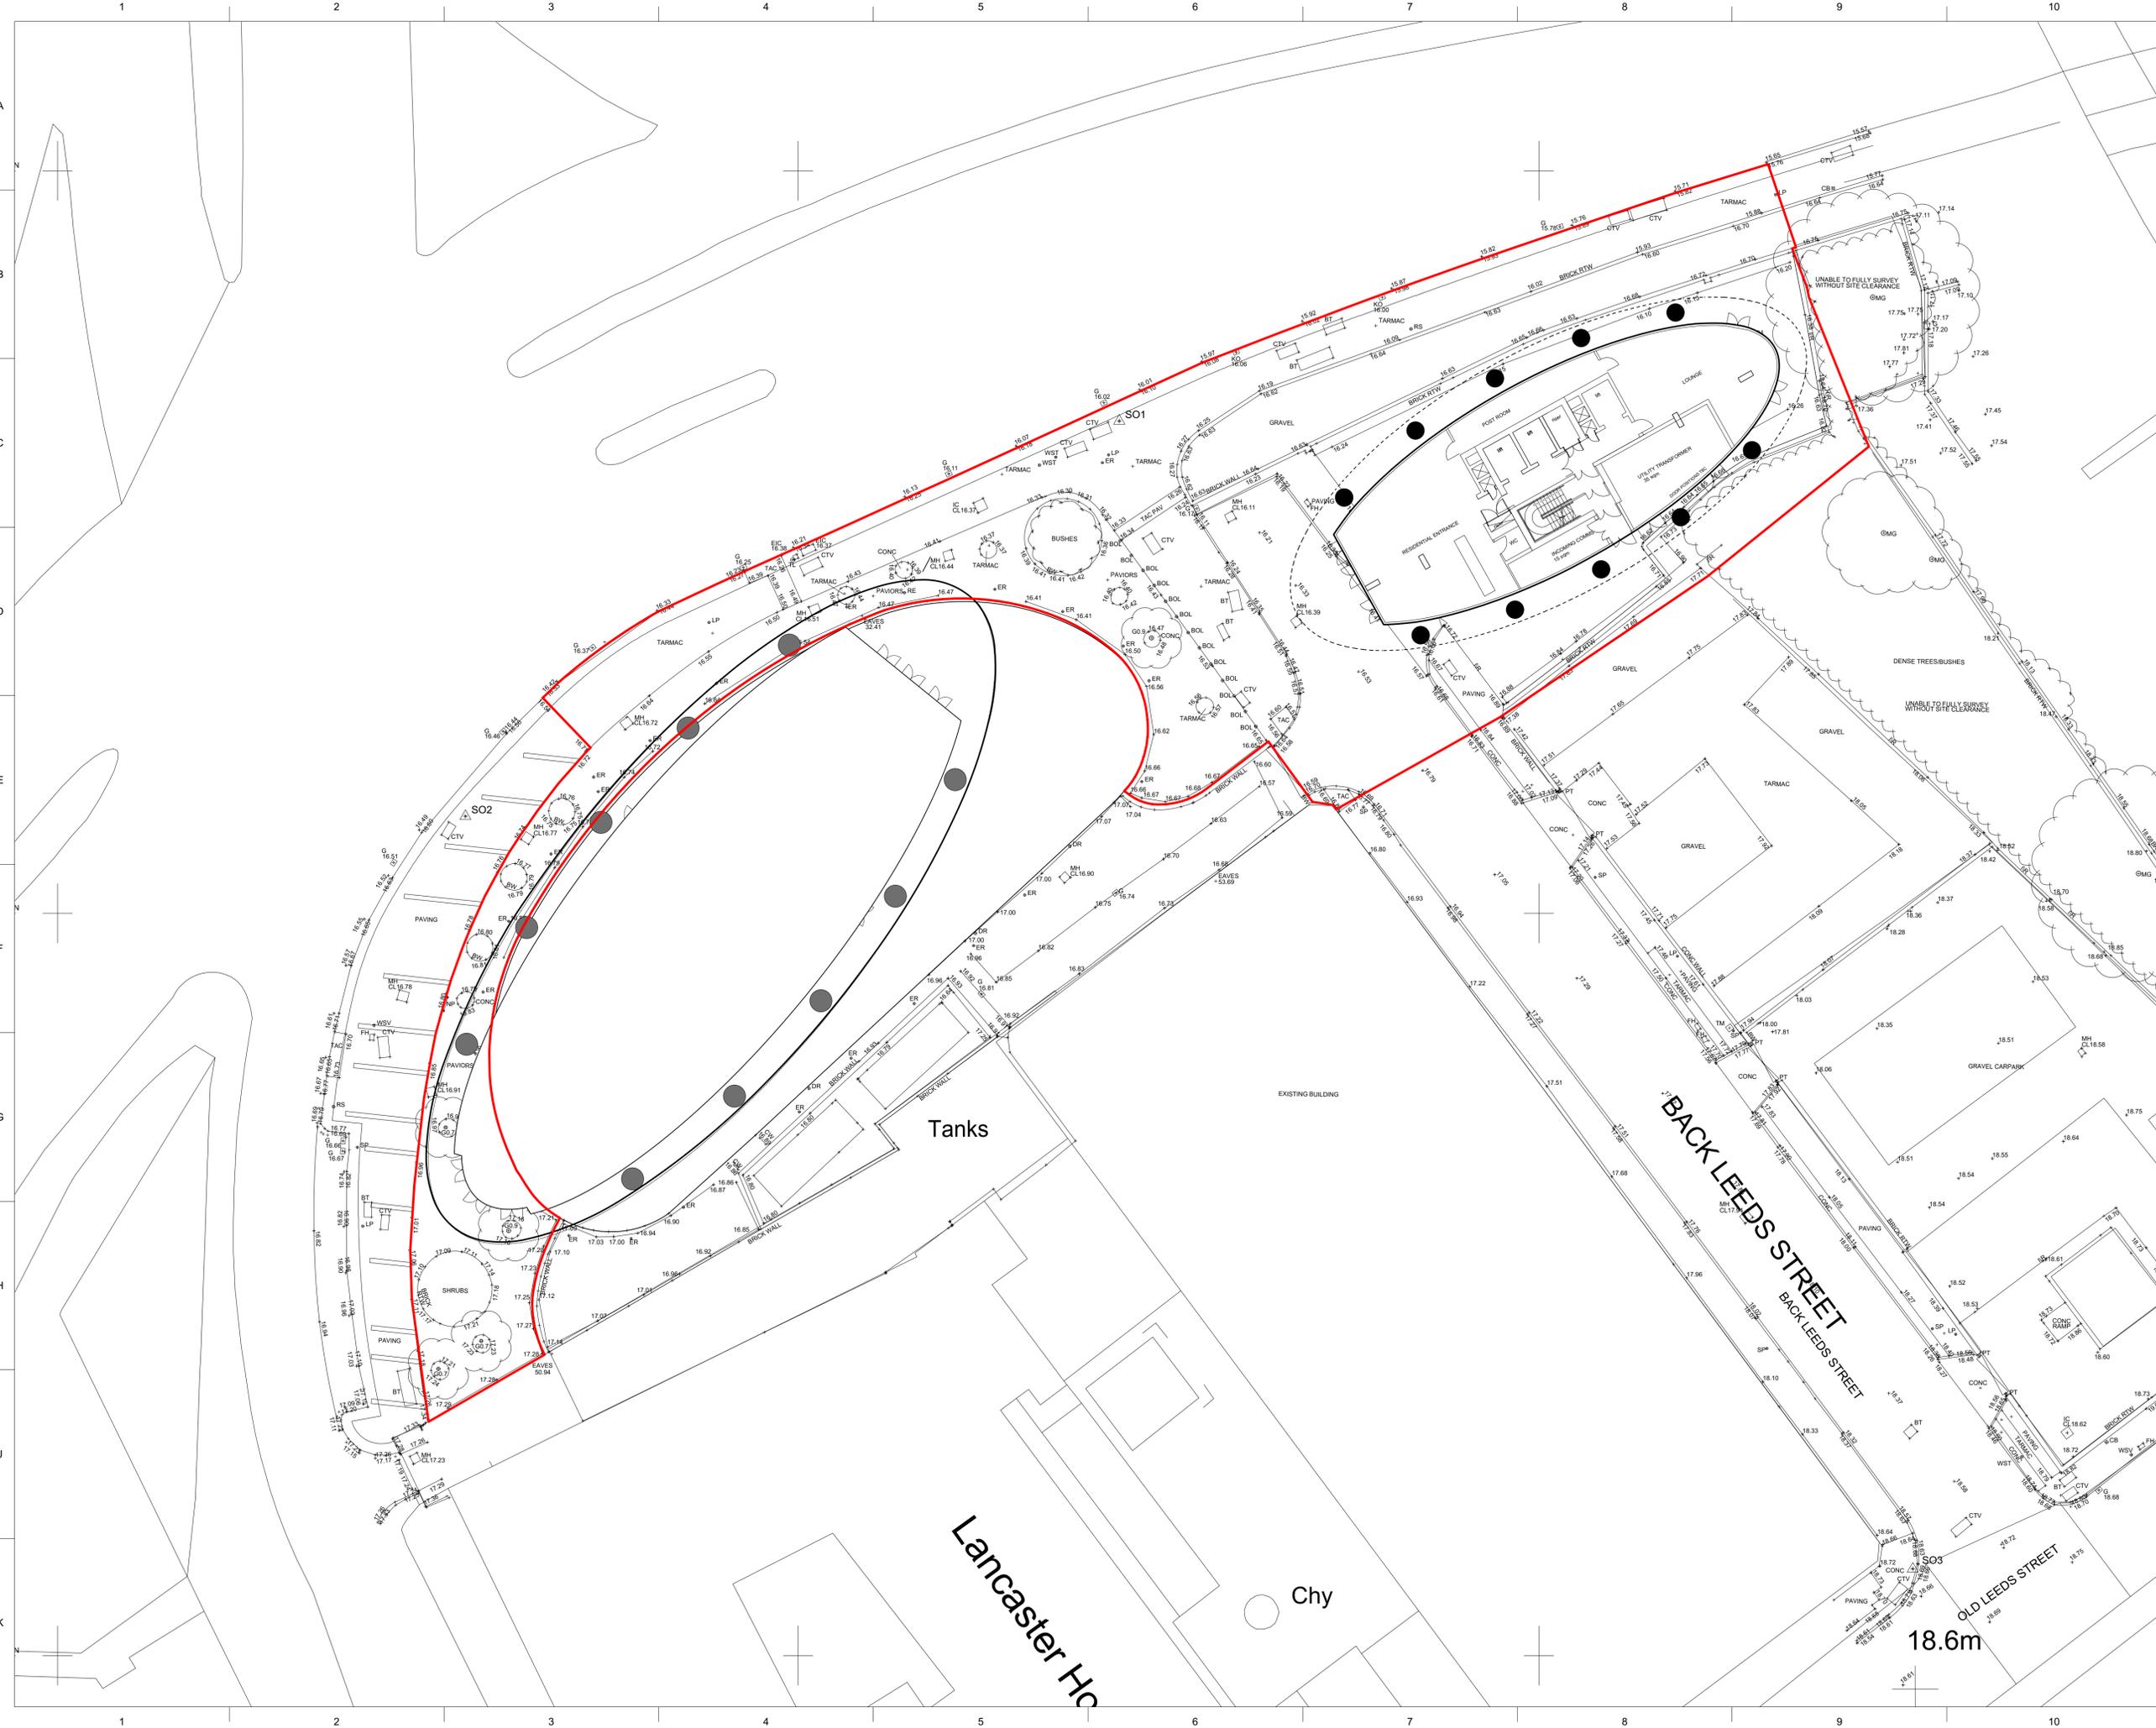

Issue	Date	Status	Drawn	Apprvd.
00	00.10.16	XXX	JT	MW

**Plant Intelligent Environments LLP**  
 E: info@plant-ie.com W: plant-ie.com  
**MANCHESTER** 2 Back Grafton St, Altrincham, WA14 1DY, T: 0161 928 9281  
**LONDON** 18 Bowling Green Lane, EC1R 0BW, T: 0207 253 5678

Client 122 Old Hall Street Ltd

Project Ovatus One Liverpool

Drg Title Application Boundary Phase 2

Created on 25.10.16 Created by JT Approved by MW

Scale 1:200 Size A1 Status Planning

Drg No. PL1662-GA-002