


Section 1 - T1 Corridor




- 1. A5053 Road
- 2. Planted Buffer (approx. 1.4m high) for noise + visual mitigation
- 3. Pine / Multistem trees / Buffer planting
- 4. Vehicle turning and pull-in bay
- 5. New wall with potential to incorporate artwork + lighting

Section 2 - The Square, Phase 1

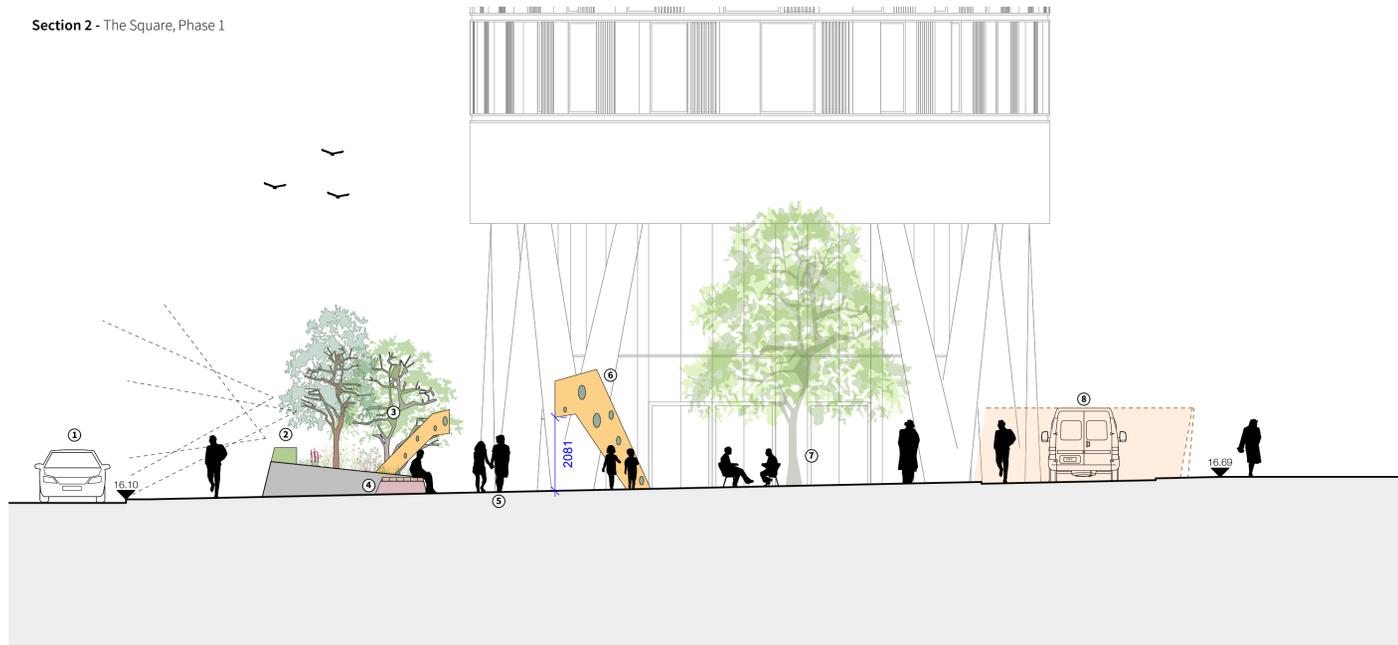

- 1. A5053 Road
- 2. Planted Buffer (approx. 1.4m high) for noise + visual mitigation
- 3. Pine / Multistem trees / Buffer planting
- 4. Benches incorporated into the planters
- 5. Adopted Highway providing direct pedestrian and cyclist access through the site
- 6. Gateway feature - potential for large sculptural forms to introduce and define the spaces
- 7. Feature tree on the Square
- 8. Vehicle turning and pull-in bay

Location Plan

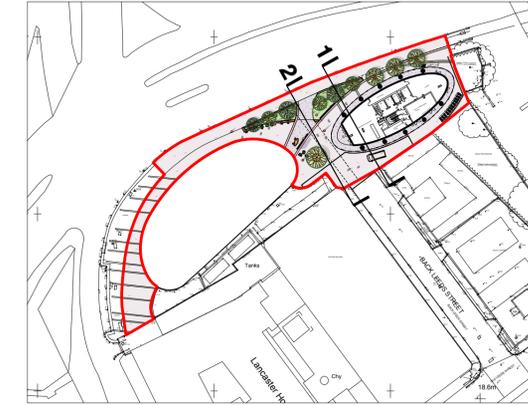

THIS DRAWING IS COPYRIGHT PROTECTED AND MAY NOT BE REPRODUCED IN WHOLE OR PART WITHOUT WRITTEN AUTHORITY FROM THE OWNER.

- NOTE:**
1. Do not scale from this drawing. Always work to noted dimensions.
 2. All dimensions are in millimetres unless otherwise stated.
 3. All setting out, levels and dimensions to be agreed on site.
 4. The dimensions of all materials must be checked on site before being laid out.
 5. This drawing must be read with the relevant specification clauses and detail drawings.
 6. Order of construction and setting out to be agreed on site.

Issue	Date	Status	Drawn	Apprvd.
01	13.12.16	Planning	FB	MW
00	03.11.16	Planning	JT	MW

Planit Intelligent Environments LLP
 E: info@planit-ie.com W: planit-ie.com
MANCHESTER 2 Back Grafton St, Altrincham, WA14 1DY, T: 0161 928 9281
LONDON 18 Bowling Green Lane, EC1R 0BW, T: 0207 253 5678

Client: 122 Old Hall Street Ltd
 Project: Ovatus One Liverpool
 Drg Title: Landscape Sections

Created on: 25.10.16
 Created by: JT
 Approved by: MW

Scale: 1:100
 Size: A1
 Status: Planning

Drg No.: PL1662-GA-200
 ISSUE 01