


Do not scale from this drawing.
 If in doubt, ask.
 This drawing is the property of ica and must not be copied, reproduced or disclosed without written permission.

revisions:



Proposed Cross-Section BB

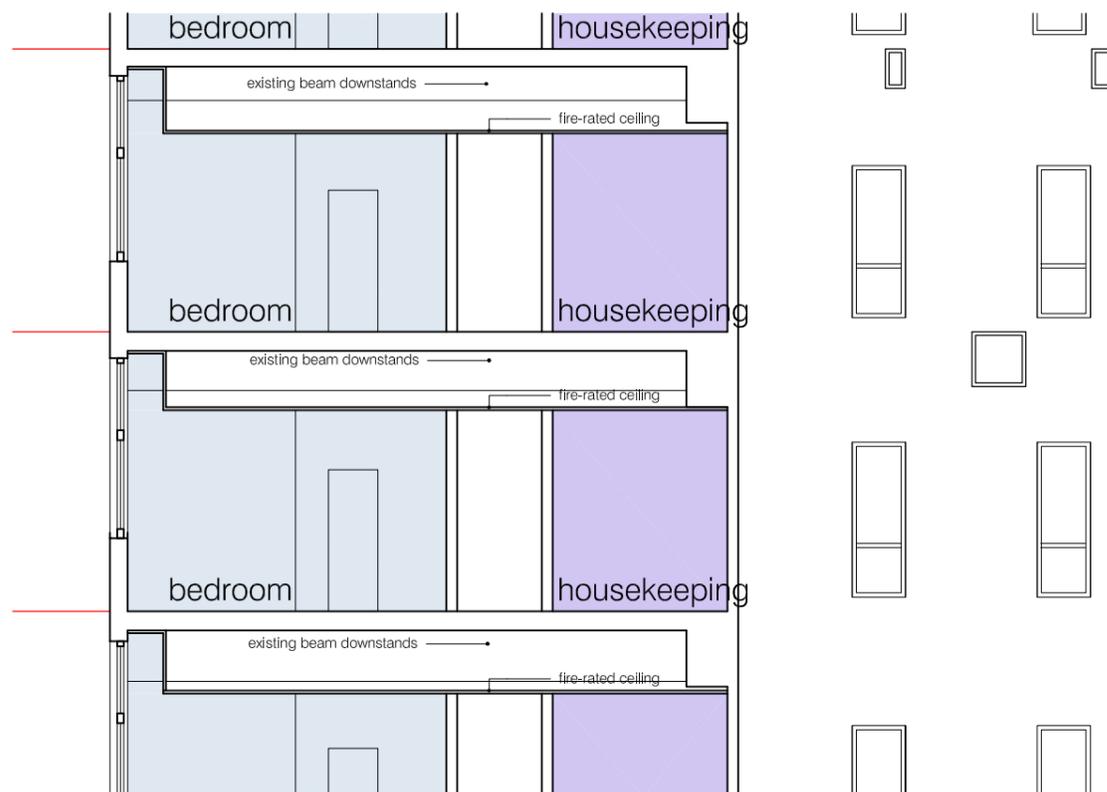

Detail of floors & ceilings Scale 1:100



Ica Architects
 2 Orbital Court, Peel Park, East Kilbride, G74 5PH
 Tel +44 (0)1355 578 070 Fax +44 (0)1355 574 992
 www.icaarchitects.com

Ica Architects Ltd
 registered in Scotland company no 267727

project title:
 Tune Hotels
 11-17 Parker Street
 Liverpool

drawing title:
 Proposed
 Longitudinal-Section BB

Issue stage:
 PLANNING

date: Jan 11 drawn: pmc scale @ A3: 1:200&1:100

drawing number: 361/PL401 revision: