


Plan (1)

CHASSIDE AVENUE

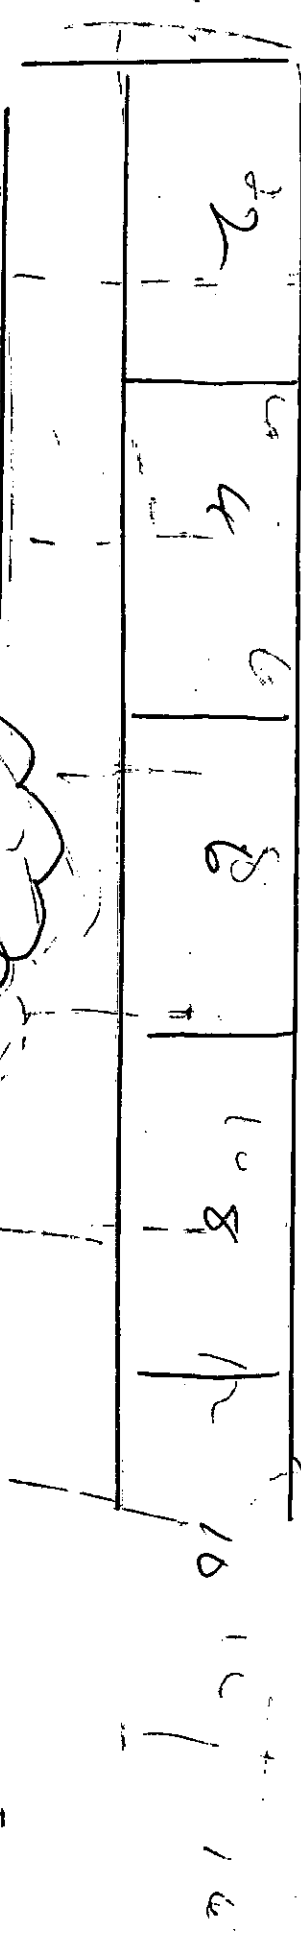

Alley way

Branches Penalties

roof width

Number 52



Crown of tree ← Alley way

tree

distance of 3 metres

to trunk of tree

1/5 horse width and roof

Number 52

52

CROSBY GREEN

1st 2306
8-9-15