


10 HIGHGROVE PARK
 ADRIAN'S SNUG
 ROOF PLAN
 1:50 EXISTING

REF: PL/INV/3400/15

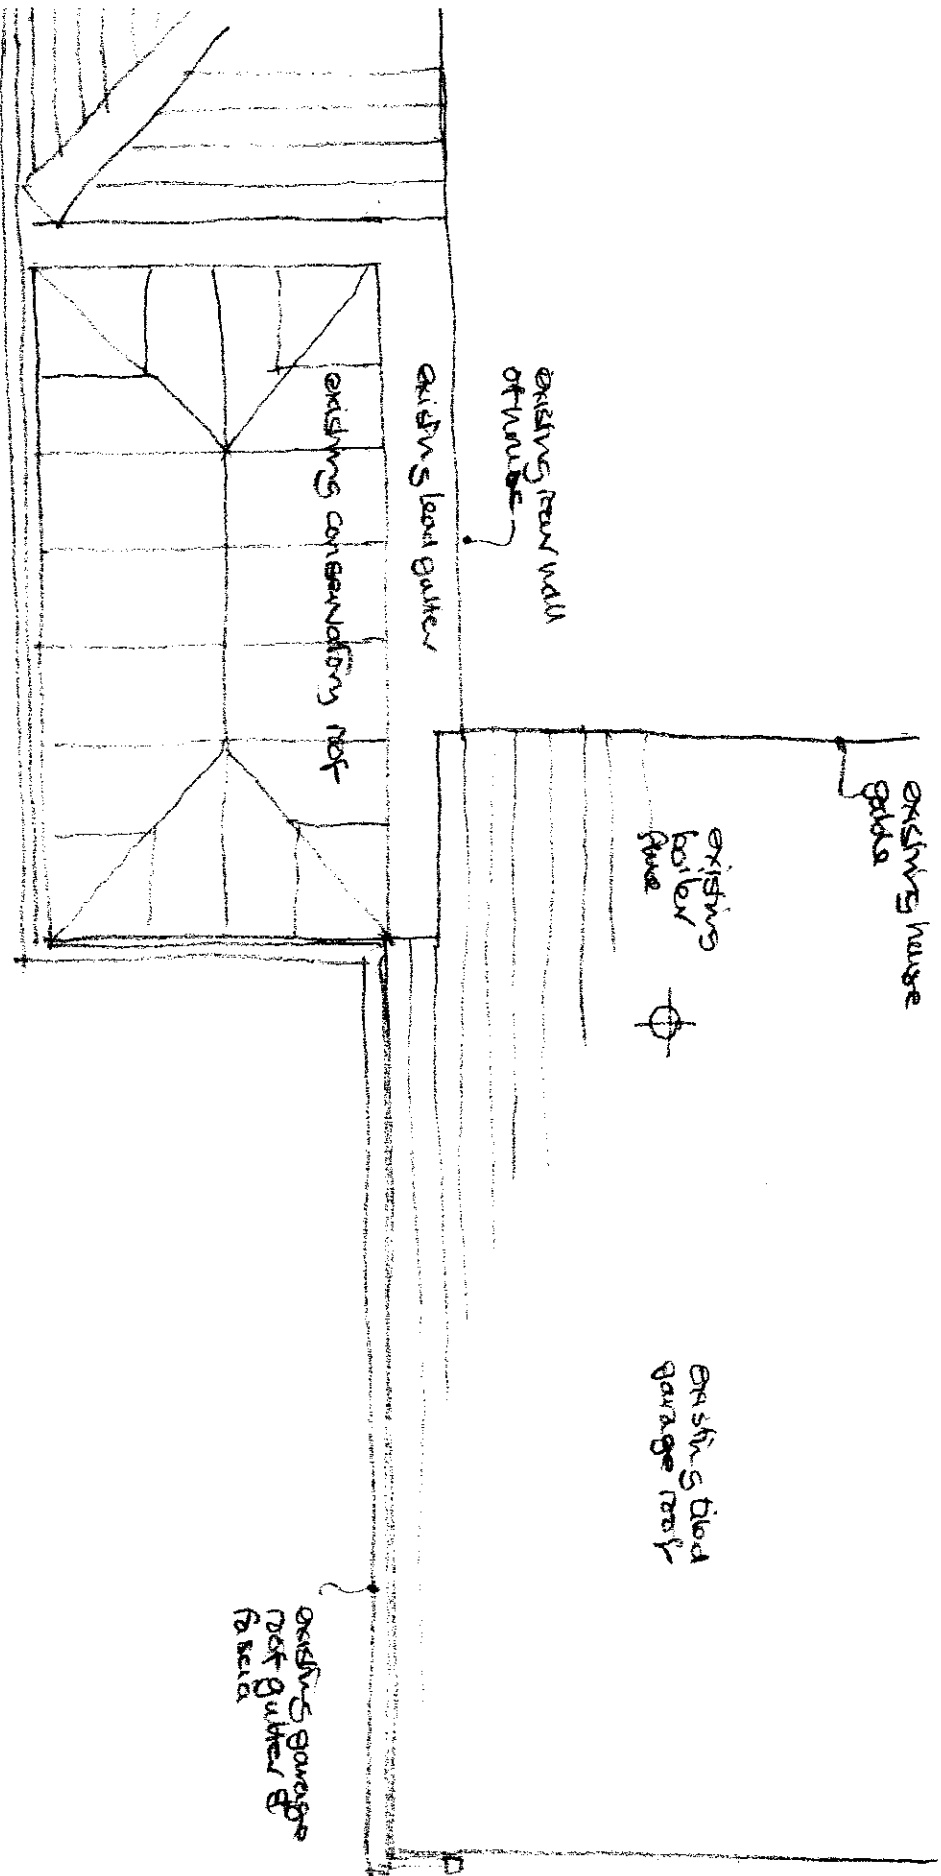

ISH/2928
 26/11/15