



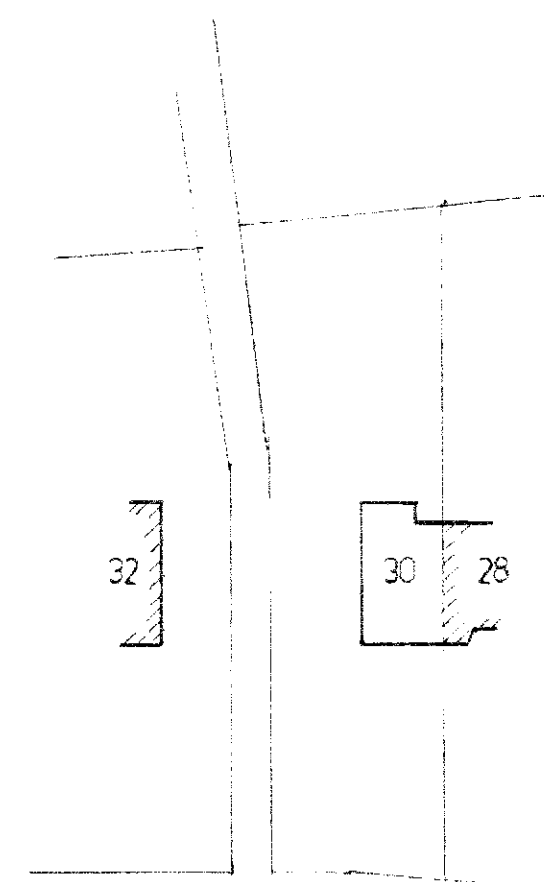


LOCATION PLAN. 1/1250.




SITE PLAN. 1/ 500.

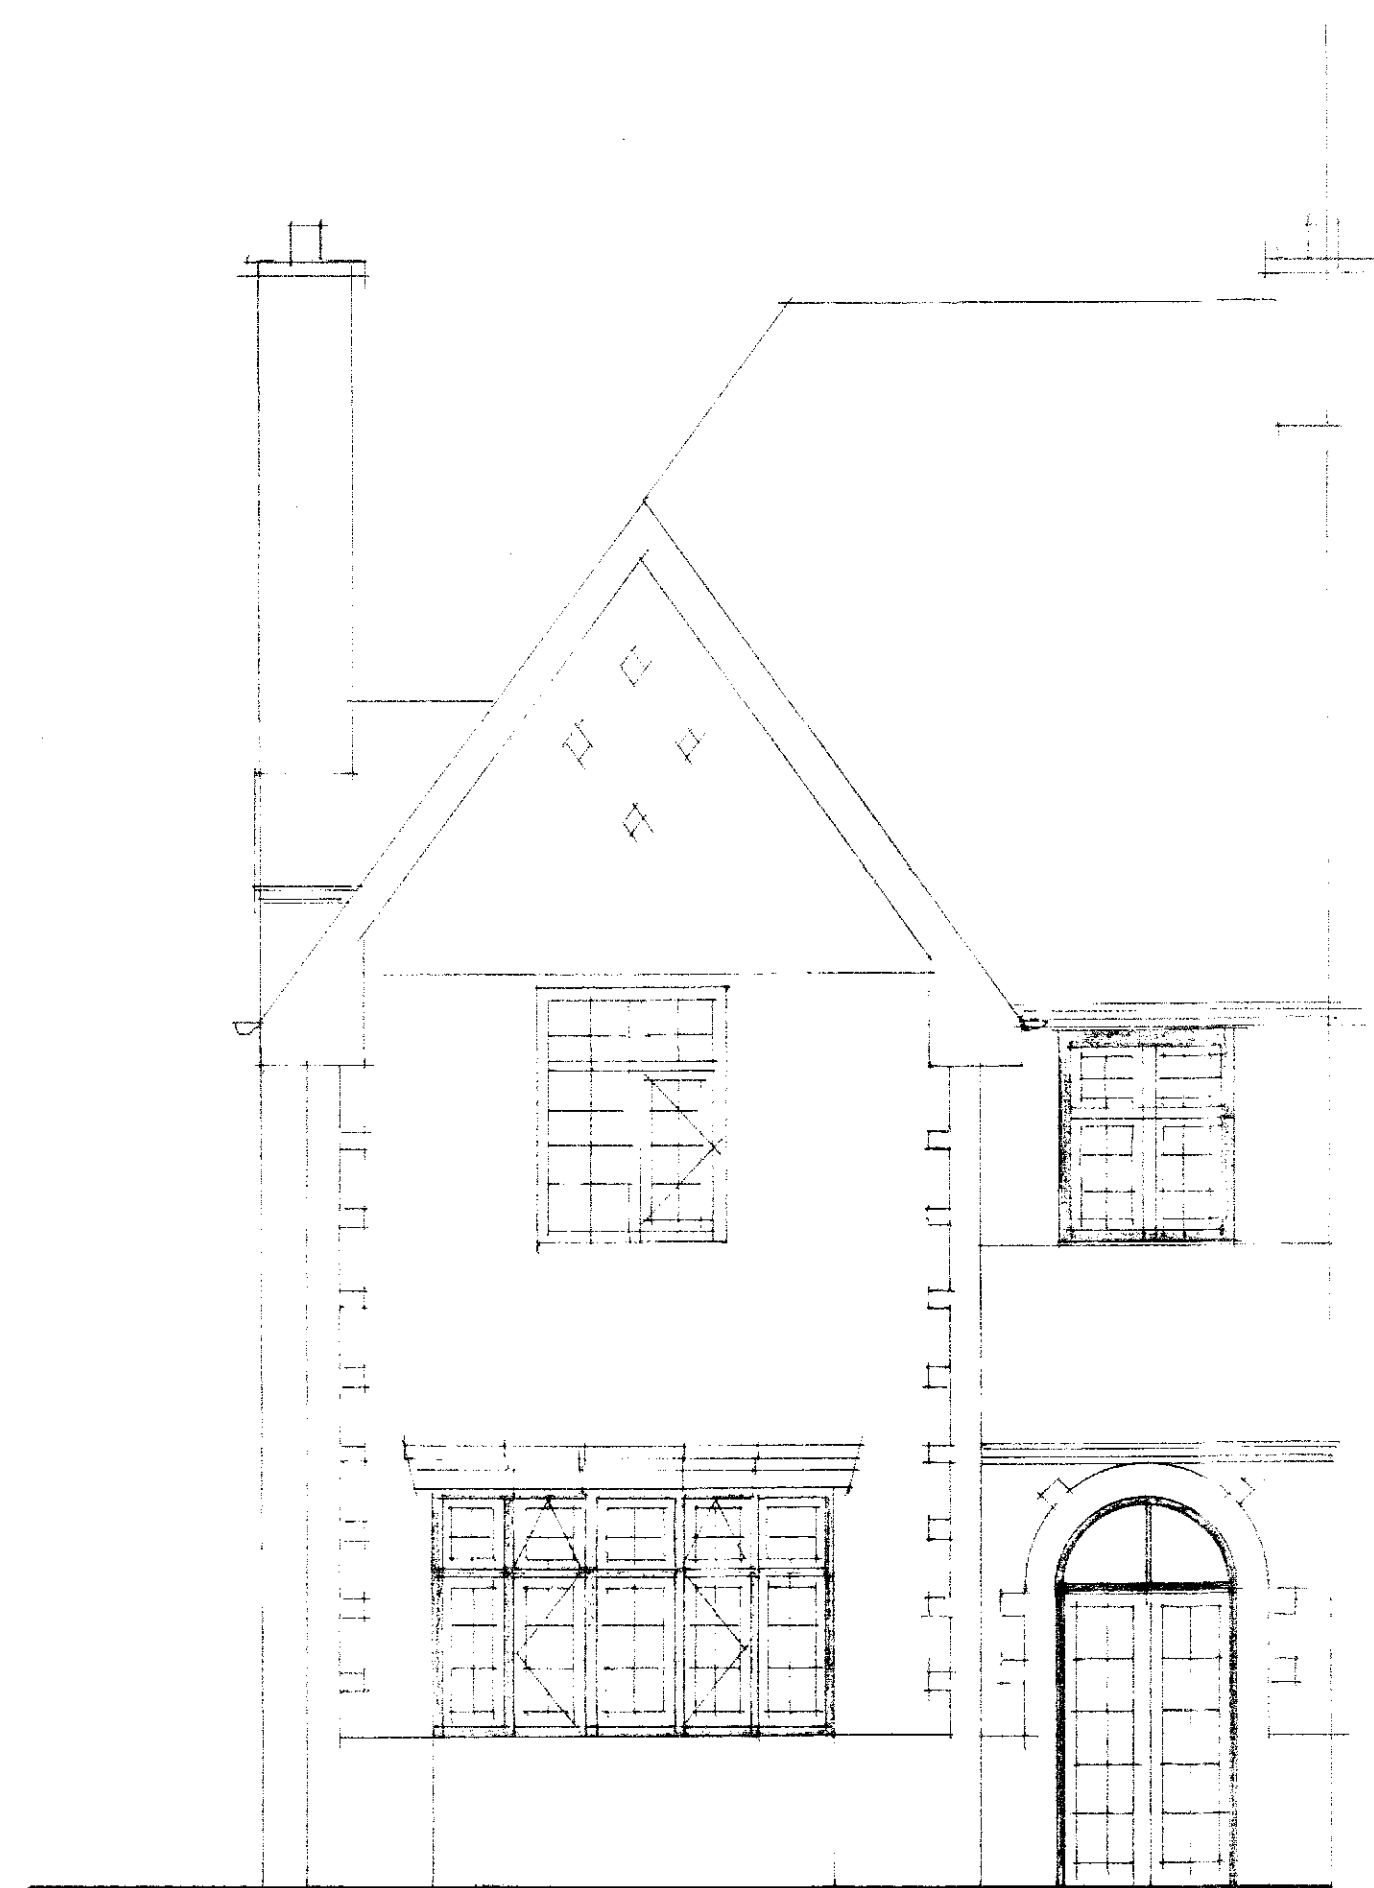

AS EXISTING
FRONT ELEVATION

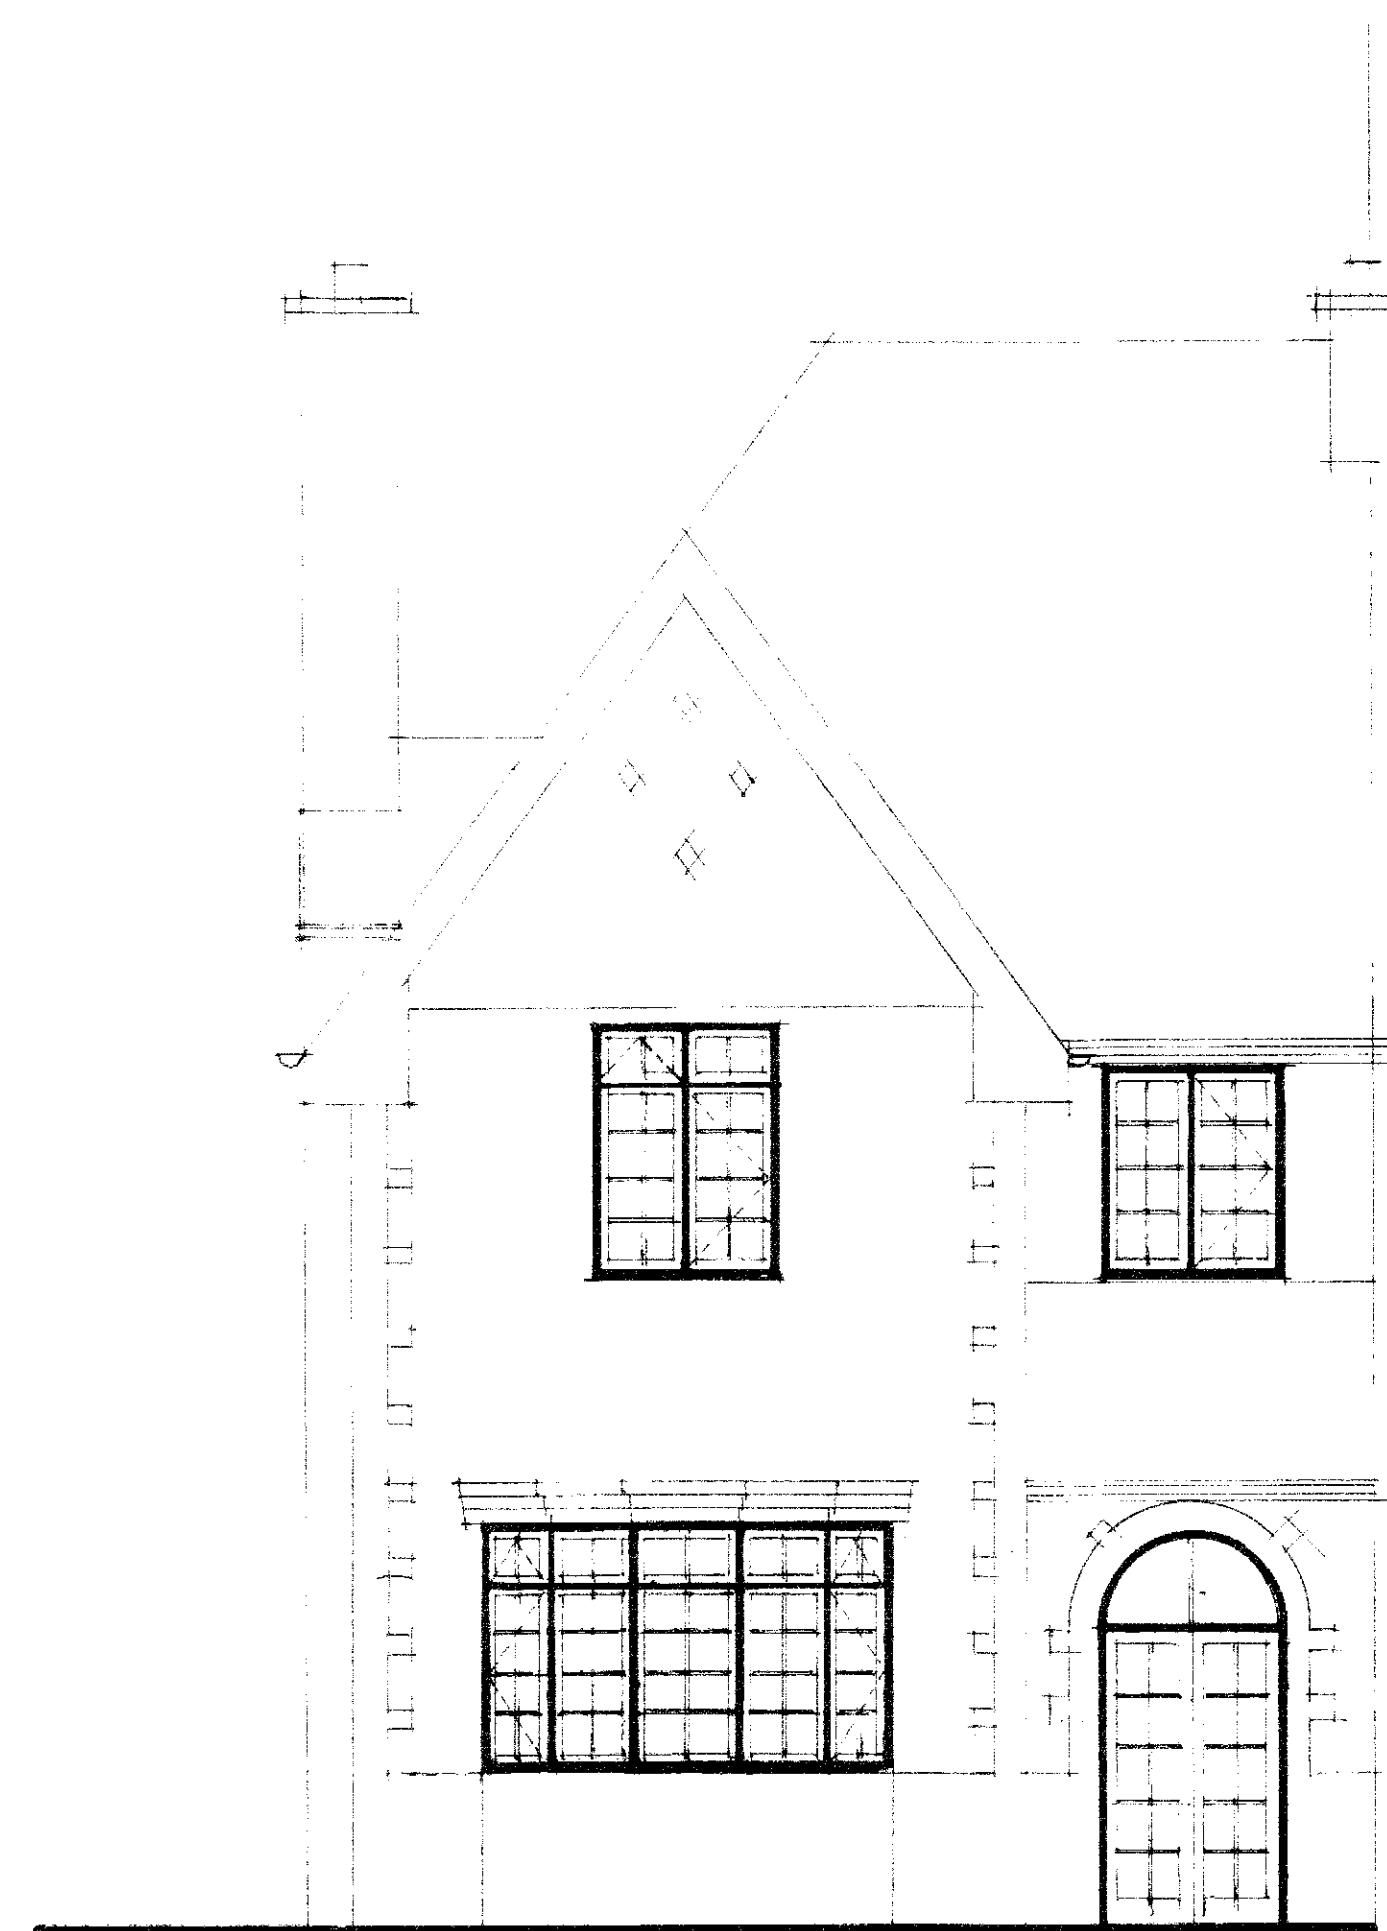


AS PROPOSED

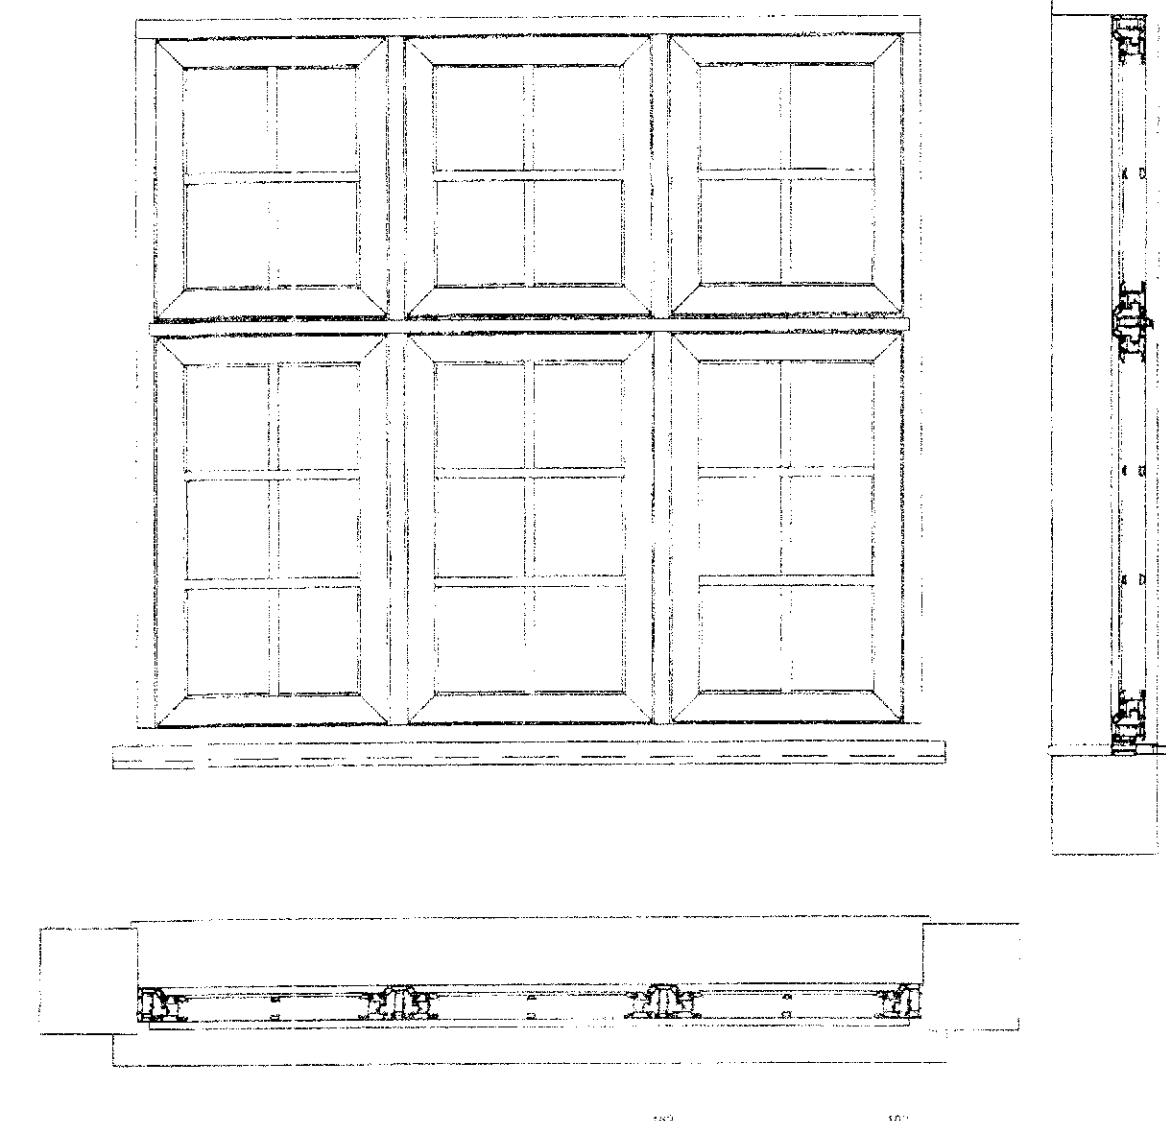

Replacement windows to be from
LCC approved
VISION PRESTIGE WINDOW RANGE
(see attached technical specification details)

16 H 142

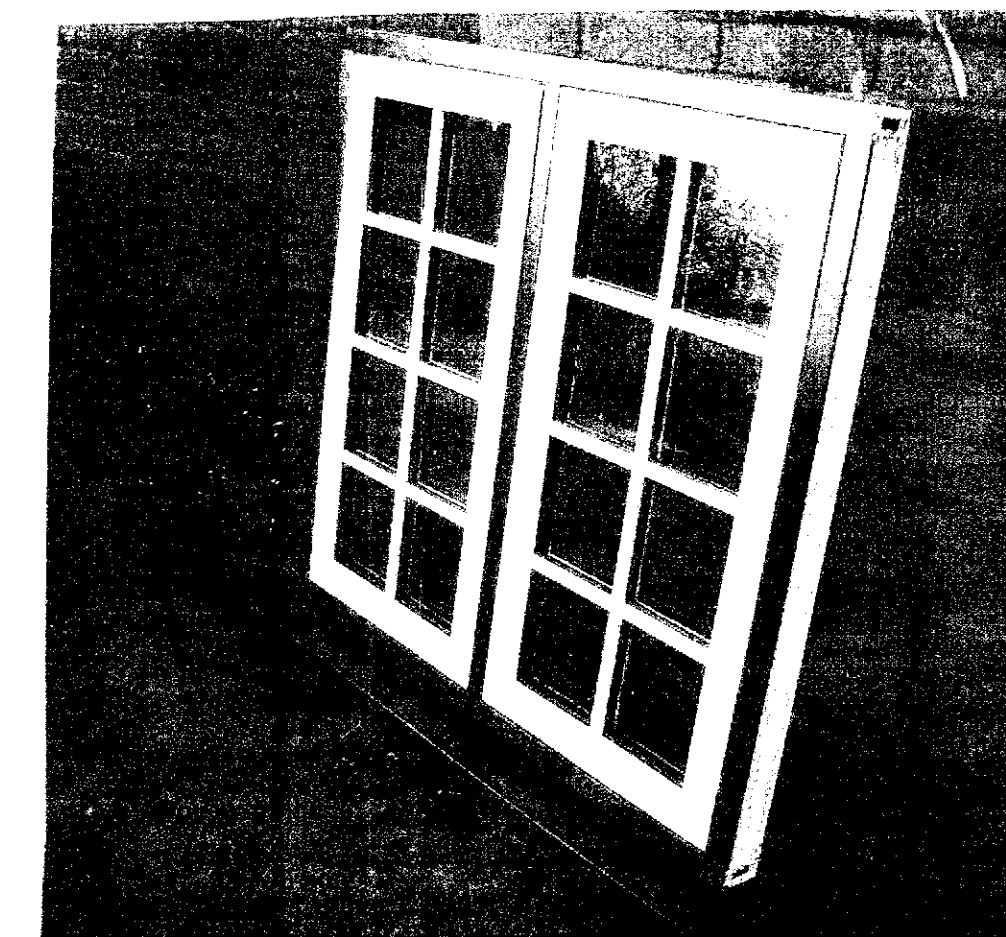

PROPOSED FRONT ELEVATION
WINDOW / DOOR RE- PLACEMENT
at :-

30 WAVERTREE NOOK ROAD
LIVERPOOL, L15 7LQ.

for :-
MR & MRS. D. PATTERSON.

Scale :- 1:50.
Date :- May 2016

VISION

Home Improvements
Units 2 - 7
154 East Prescott Road
Liverpool, L14 5ND.

Dwg N° 1562 / 01