


Model and other information produced on behalf of Mouchel Ltd. All drawings to be read in conjunction with specification where applicable.

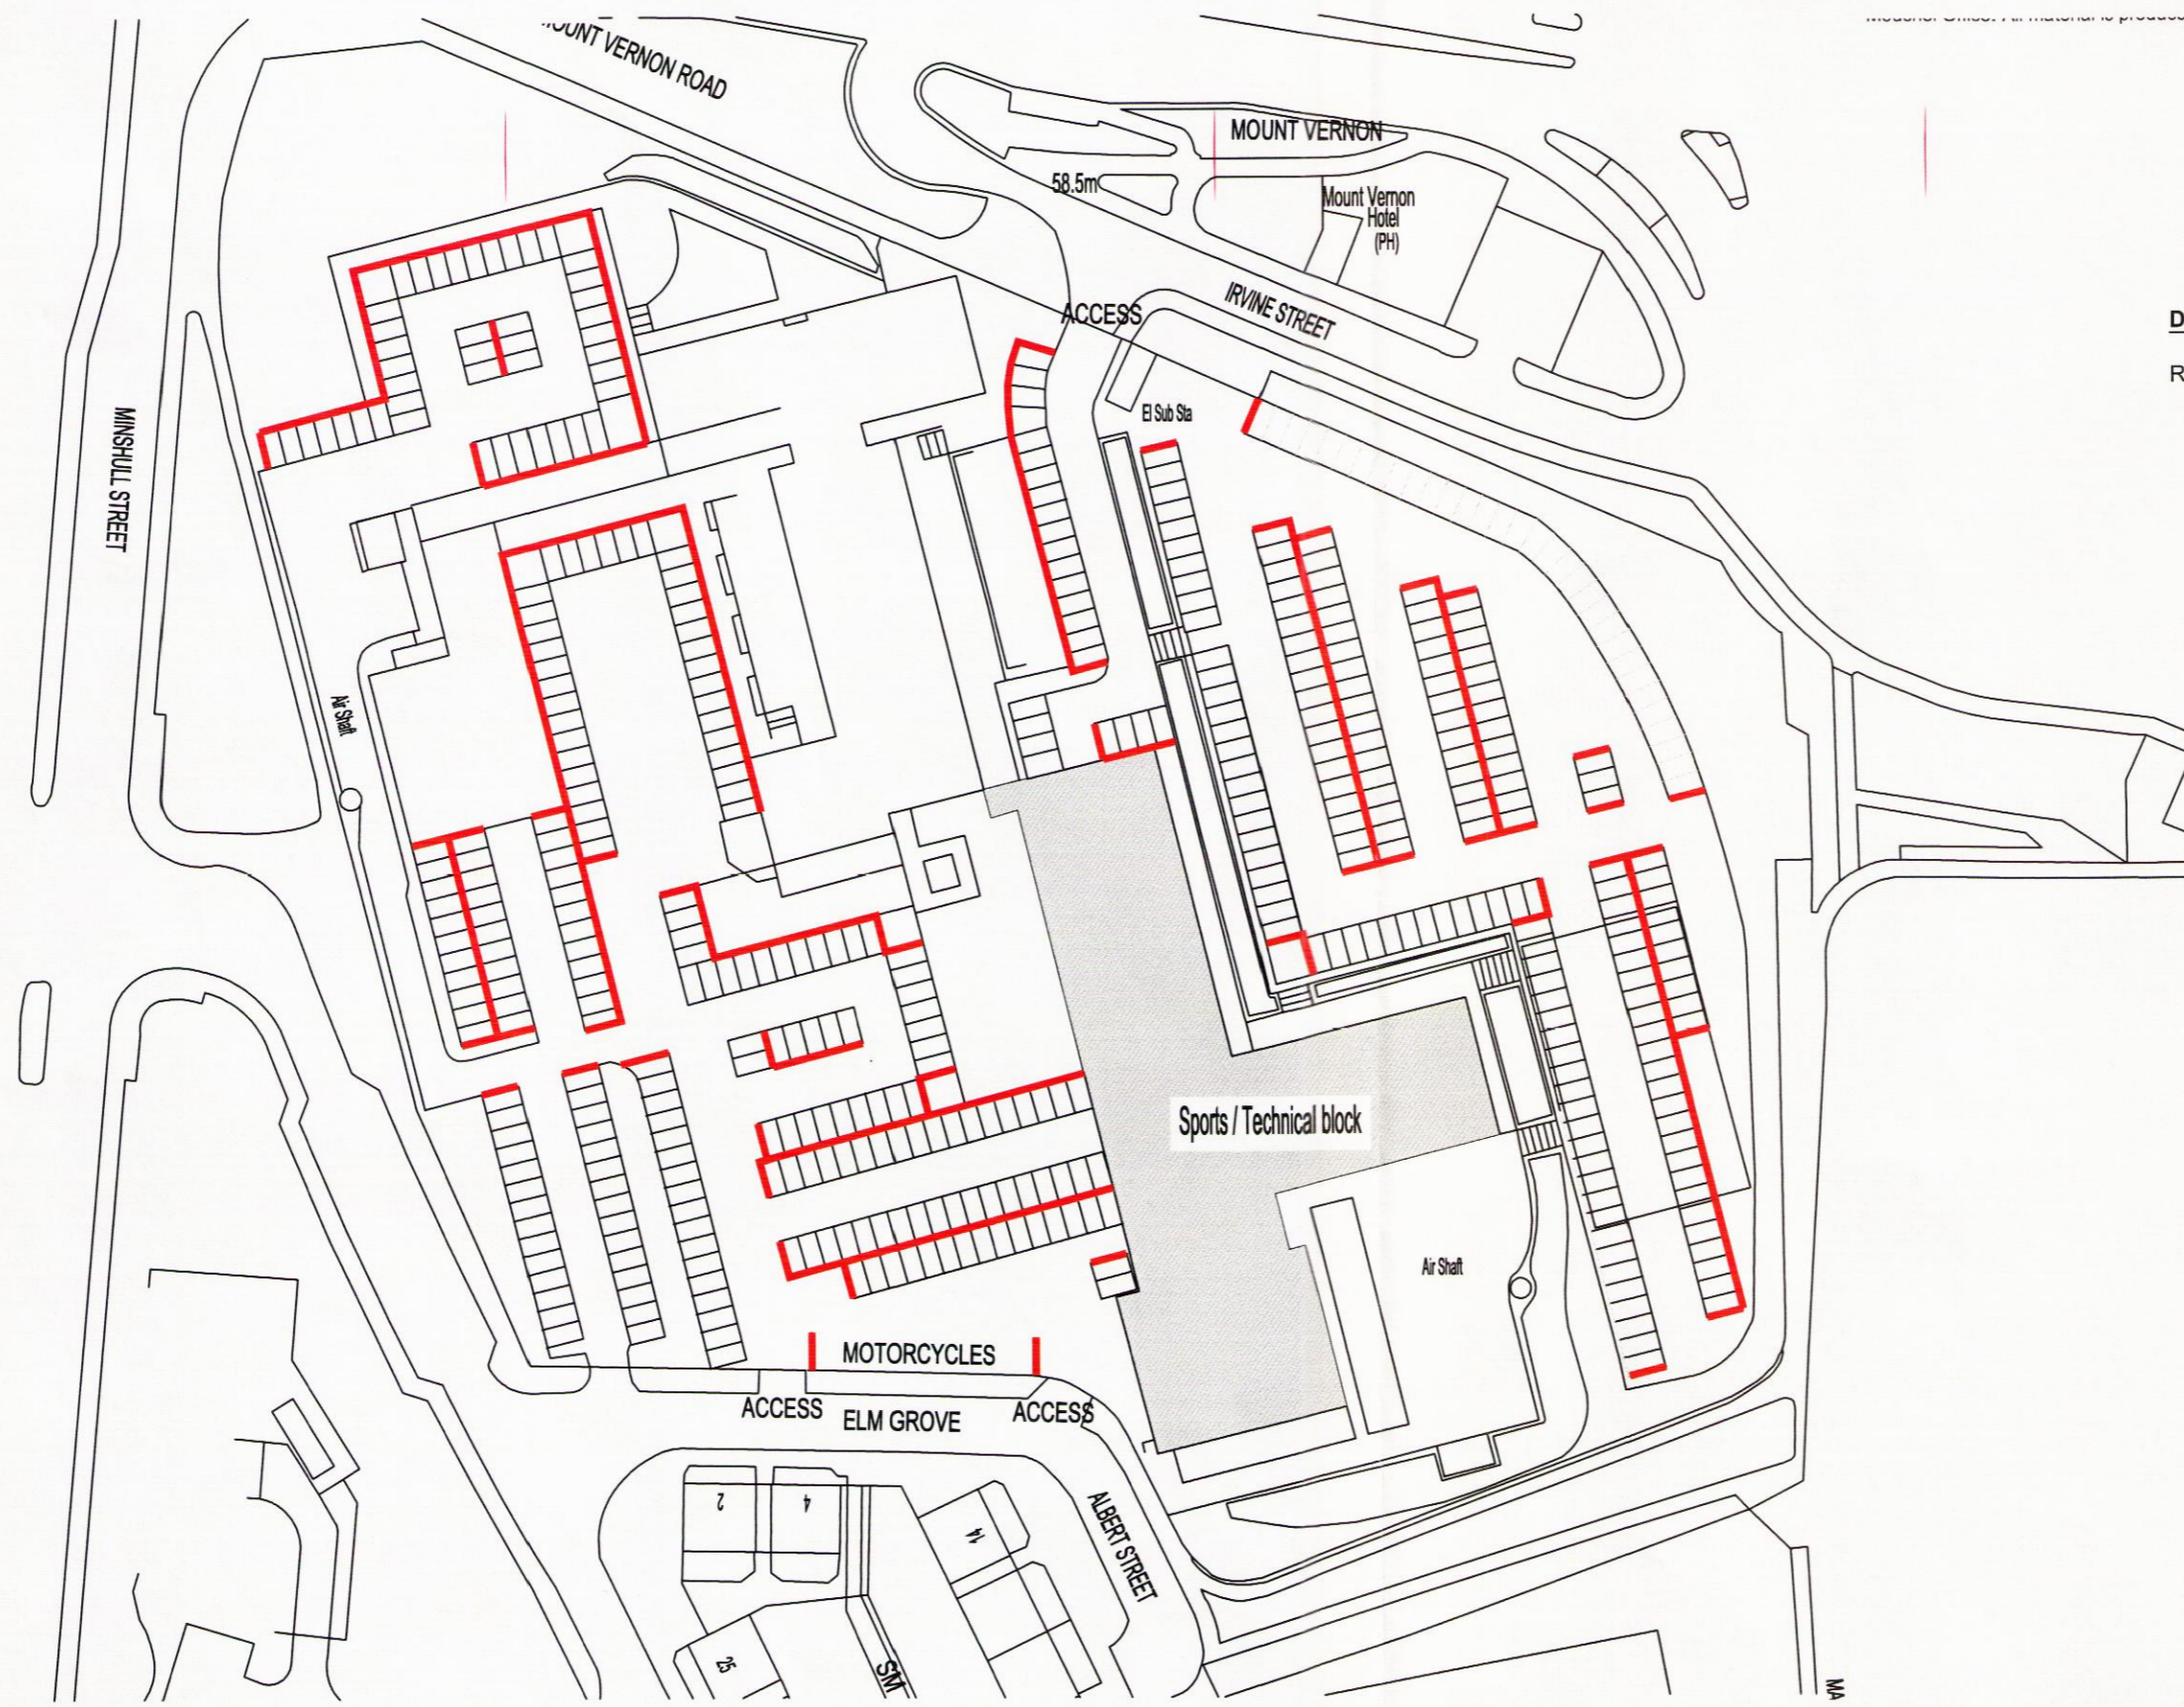

Drawing Legend

Red line indicates car parking delineation barrier positions.

15F/2586
15.10.15

Version		Revision Description		Rev Date	Drawn By	Checked By
 building great relationships		Client		Liverpool City Council		
		Project		Demolition of Archbishop Blanch School, L7 3EA		
Purpose		Drawing Title		Post demolition - Car park layout		
Information						
Draft	Scale (at A3 size) 1:1250	Issuing Office		Liverpool		Drawing Number 1067602.08
Issue		Telephone		0151 600 5500		
						Version