




15F/1652
22/7/15

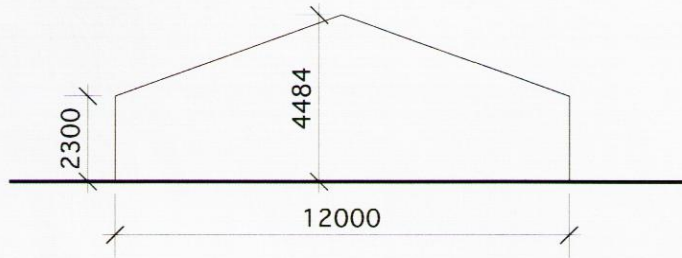

End Elevation (SE & NW)

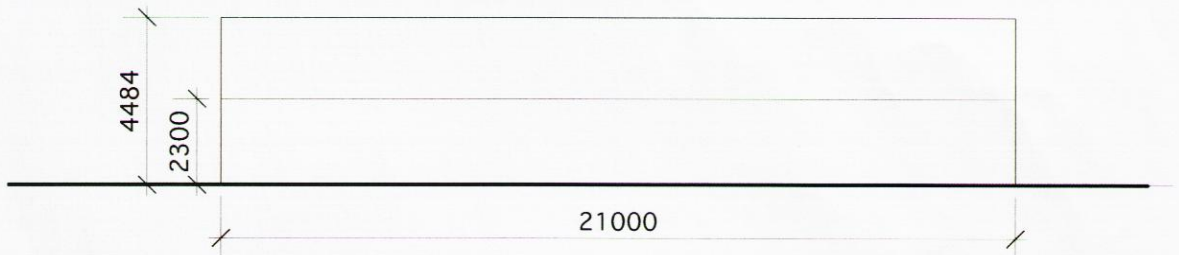

Side Elevation (NE & SW)

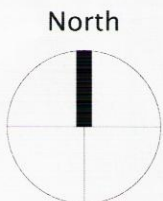

 Prince Architects 25 Wendover Avenue Liverpool L17 4LG 0151 7271384 ben@princearchitects.co.uk www.princearchitects.co.uk	Project: Algburth Peoples Hall – Marquee and Access.		Client: Ms P Houston		Title: Proposed Marquee Elevations	
	Size: A4	Proj. No: 15.013	Dwg No: L(04)001	Rev: P01	Purpose: Planning	
		Scale: 1:200	Date: July 2015	Drawn / Chk: BP		