



100 2604

11 NOV 2010

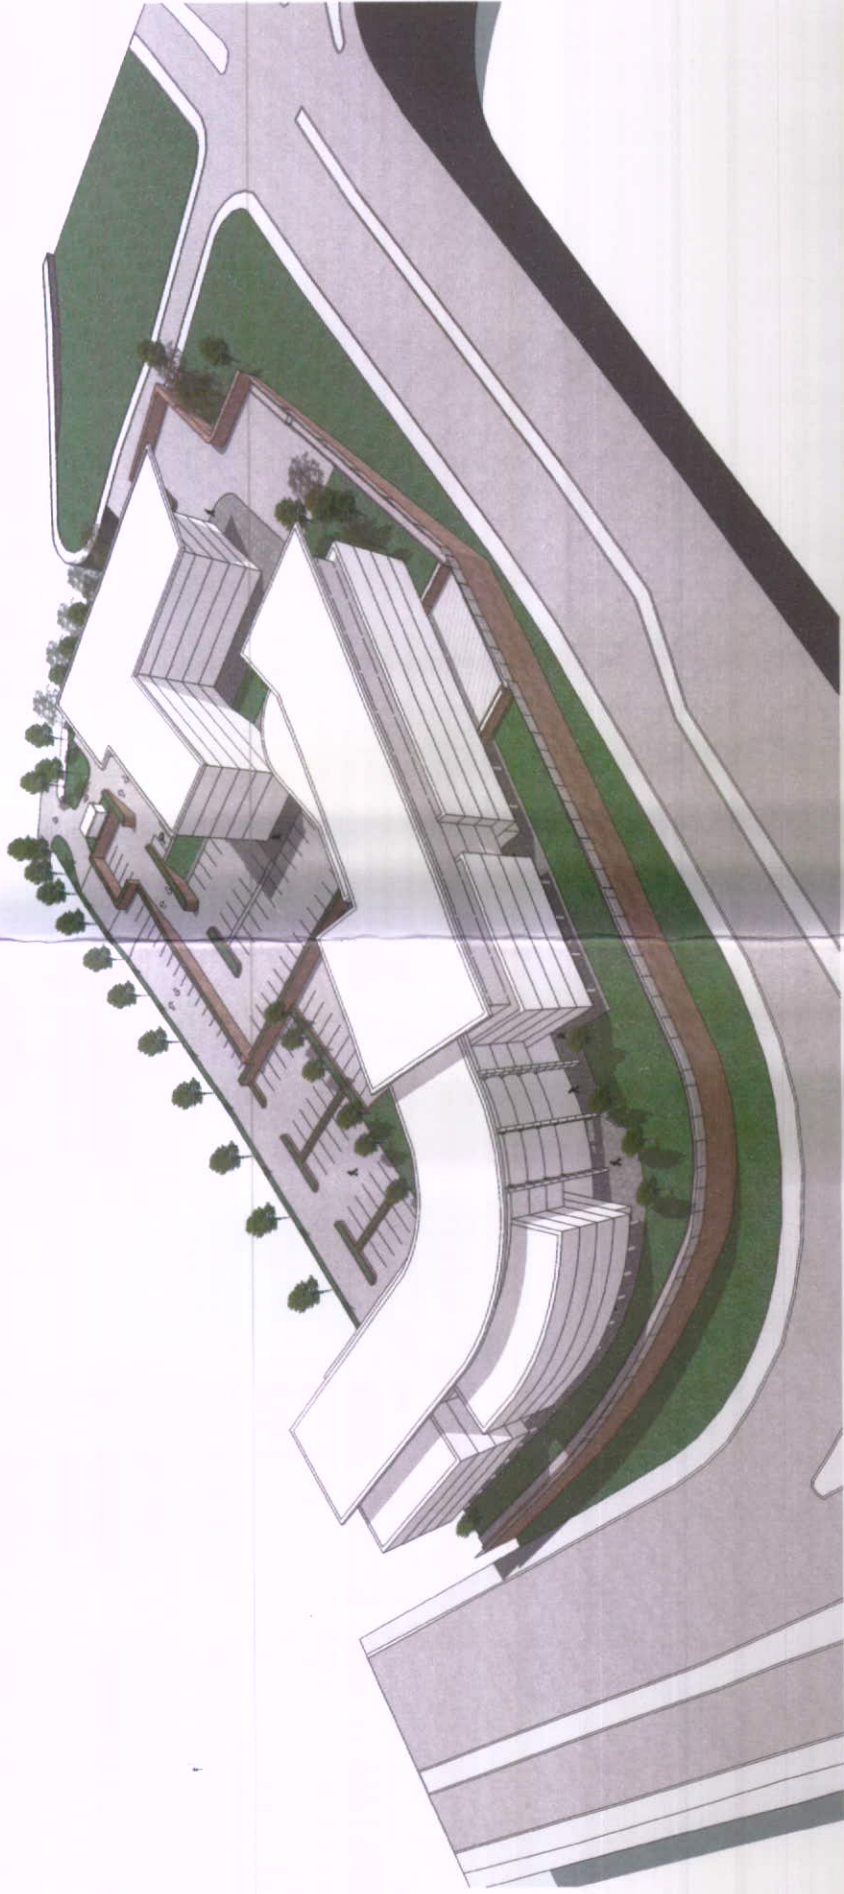

VIEW 1.

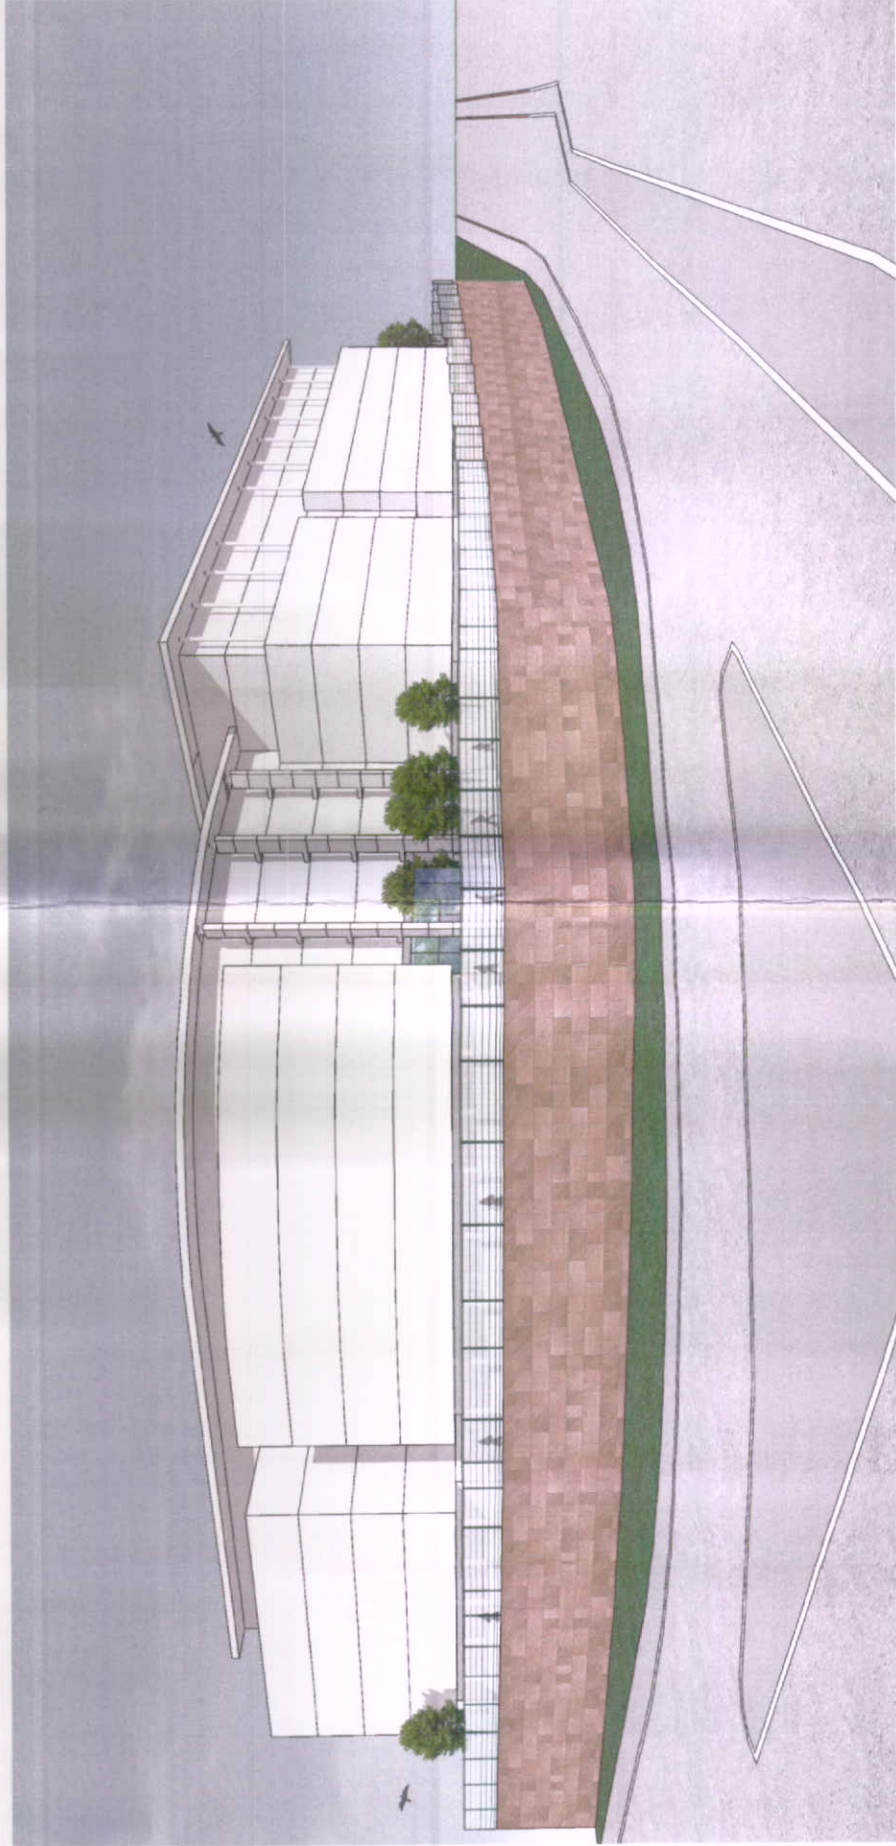

VIEW 2.

OUTLINE PLANNING
DRAWING

owen ellis
architects

10, DUNDAS STREET
LIVERPOOL, L1 5AB
TEL: 0151 709 5977
FAX: 0151 709 5977
WWW: OWENELLIS.CO.UK

Proposed Development
Mount Vernon Green
Hall Lane, Liverpool
for Archdiocese of Liverpool

3D VIEWS 1.


: AS PROPOSED

DATE	REVISION	DATE	REVISION
OCT 2010		NTS	


3615/SK12

100 2604

11 NOV 2010

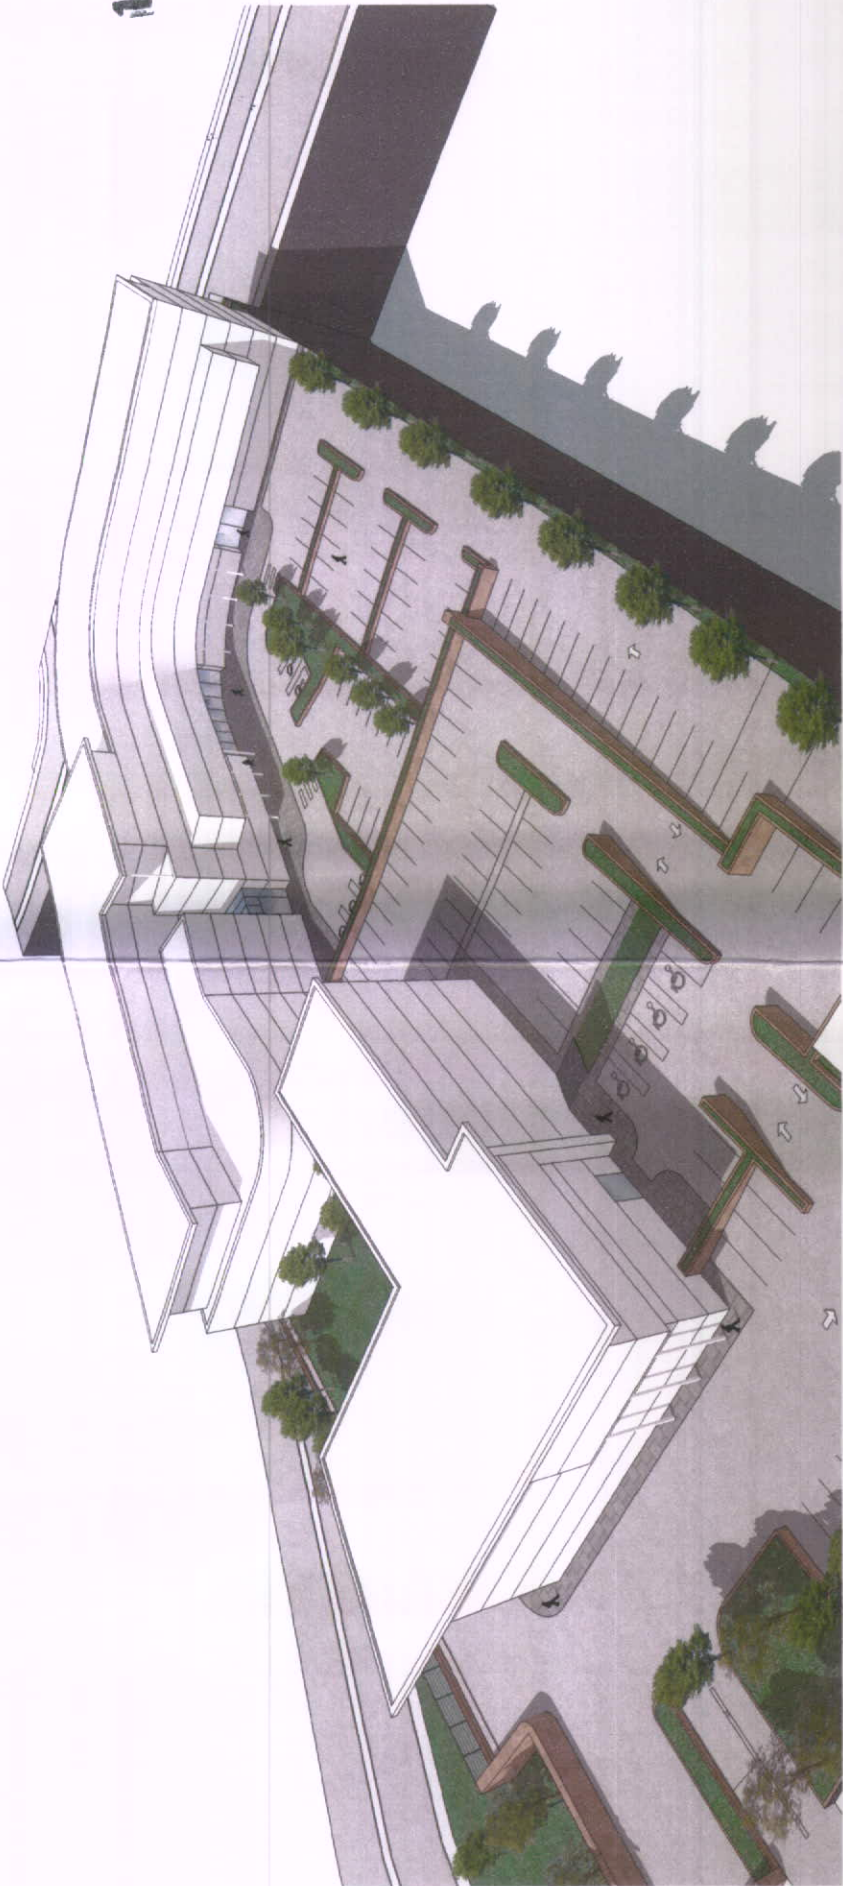

VIEW 3.

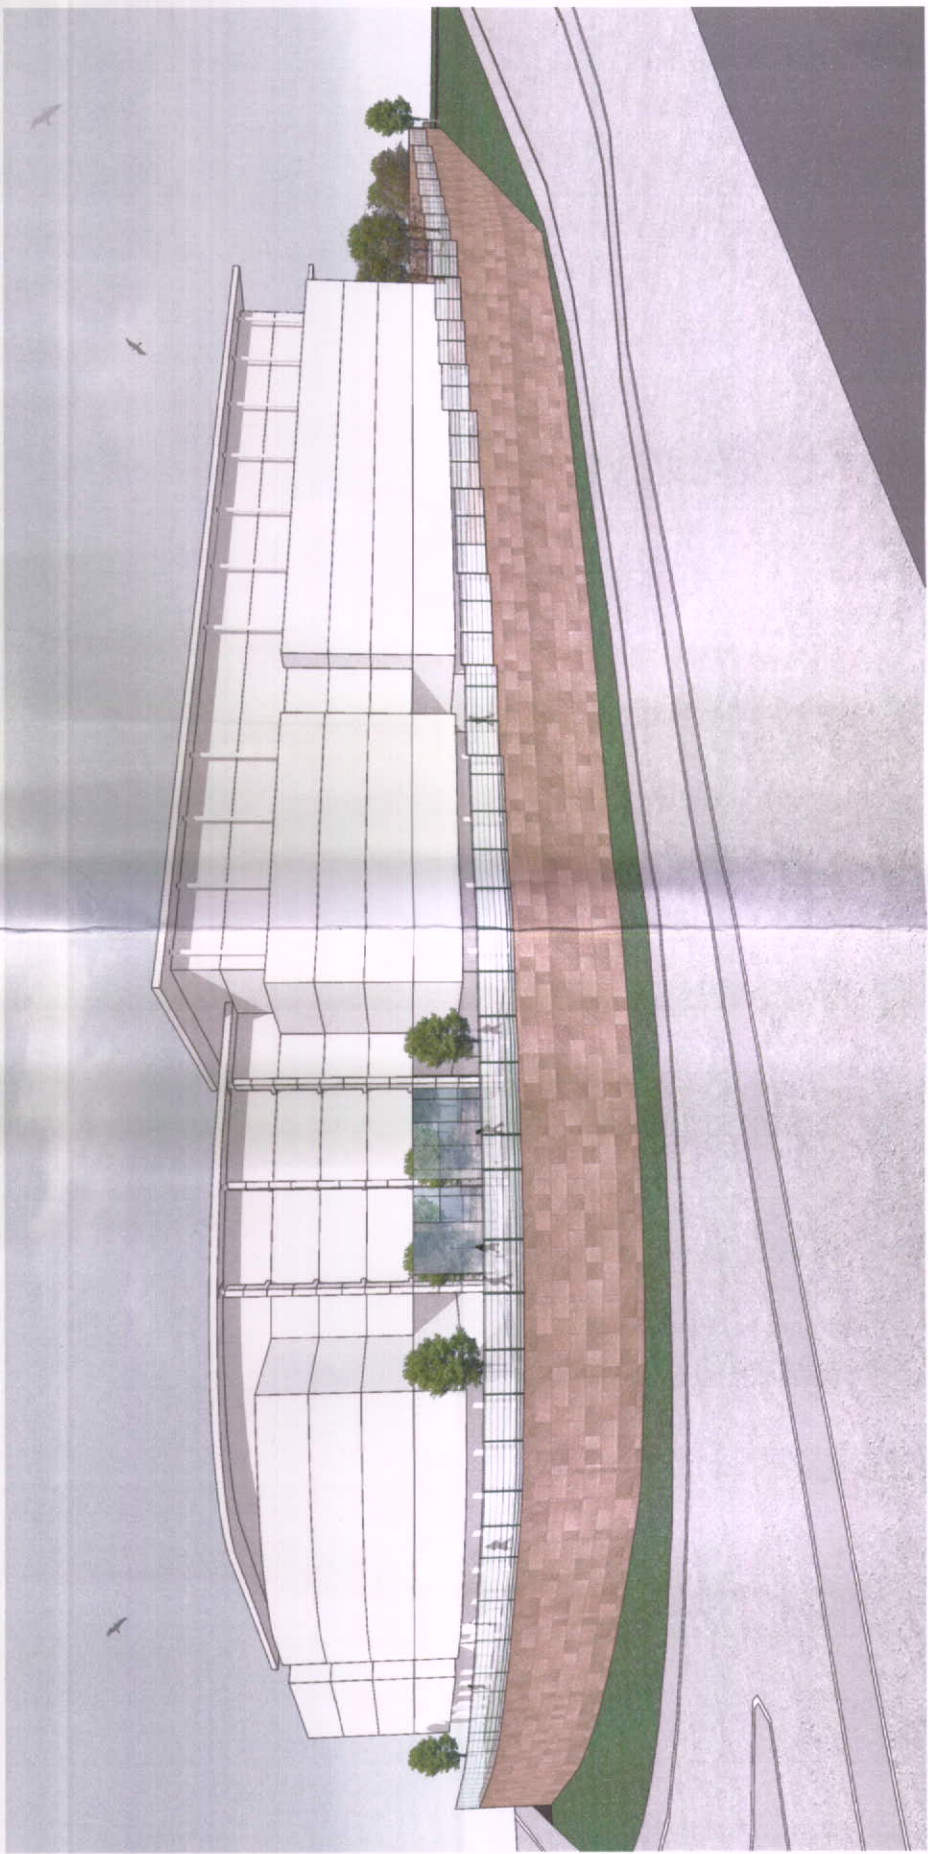

VIEW 4.

OUTLINE PLANNING
DRAWING

owen ellis
architects

Proposed Development
Mount Vernon Green
Hall Lane, Liverpool
for Archdiocese of Liverpool

3D VIEWS 2.
: AS PROPOSED

3615/SK13

DATE
OCT 2010

REVISION

NTS