


EXISTING ROOFTOP COLONNADE BALUSTRADE




EXISTING ROOFTOP COLONNADE BALUSTRADE

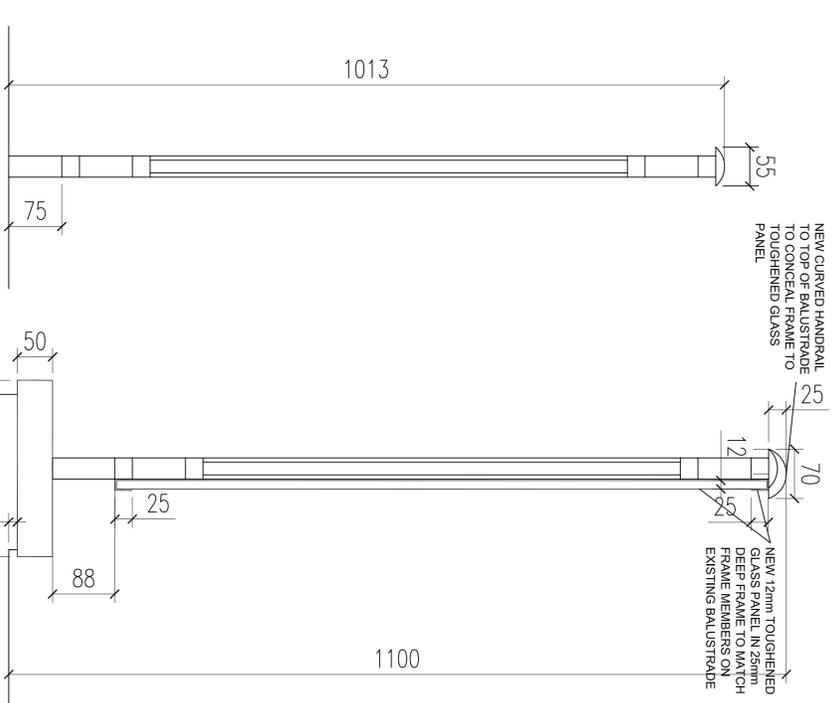

SECTION THROUGH EXISTING BALUSTRADE

SECTION THROUGH PROPOSED BALUSTRADE

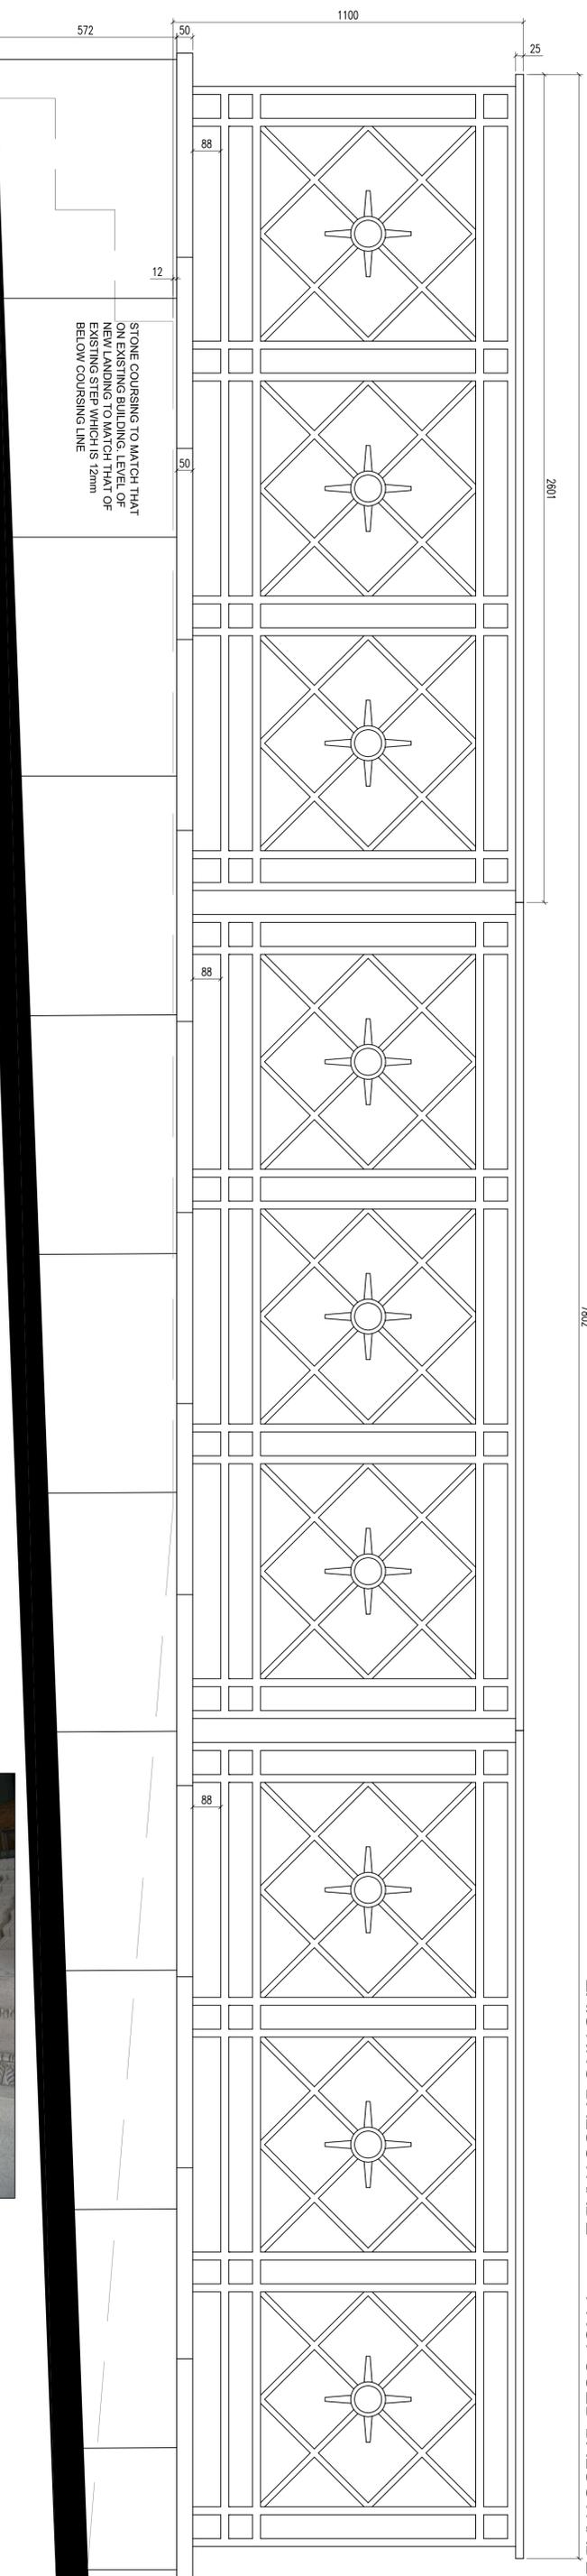

PROPOSED BALUSTRADE TO NEW RAMP, FORMED USING THREE SECTIONS FROM ROOFTOP BALUSTRADE

NOTE:
Do Not Scale.
All Figured Dimensions To Be Checked
On Site Prior To Construction
All Copyright Reserved



DETAIL SHOWING EXISTING STEPS WE ARE CONNECTING TO

rev : date : notes

povall worthington

Castlewood Properties Ltd
2017
Martins Building
LIVERPOOL
New Balustrade to New DDA Ramp

0151 927 8912
4 MARTIN STREET
LIVERPOOL
L2 3SP

0151 927 8912
4 MARTIN STREET
LIVERPOOL
L2 3SP

Feb 2011
BIMBA
1:10 @ A1
222
A