
06.14

scale:

dwg n°: JKMLE-003

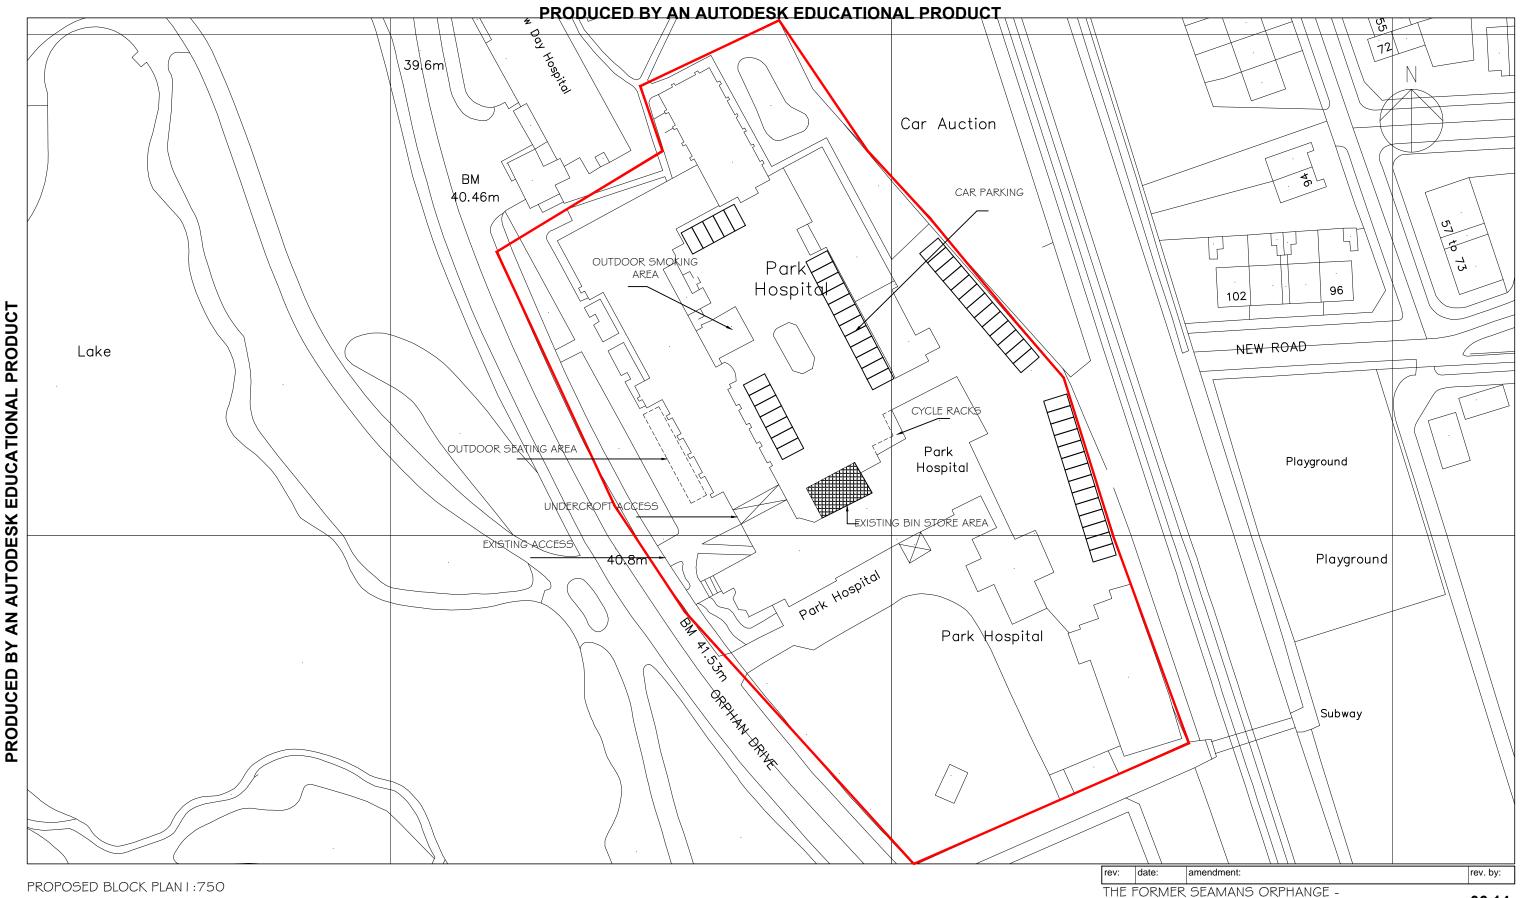

PROPOSED BLOCK PLAN I:750

This Drawing is the property of Keltec Consultancy Ltd and must not be copied or otherwise reproduced.

Do not scale from this drawing

All dimensions are to be checked on site prior to commencing work on site.

Any discrepancy found between information given on this drawing and that given elsewhere or

recorded on site shall be notified immediately to the office in writing.

## Proposed block plan dwn by: DEC 2013 KELTEC CONSULTANCY LTD

116 DUKE STREET, LIVERPOOL L1 5JW MOBILE: 07900 985 955 MAIL:SPENCERKELLY@KELTECCONSULTANCY.COM

NEWSHAM PARK