
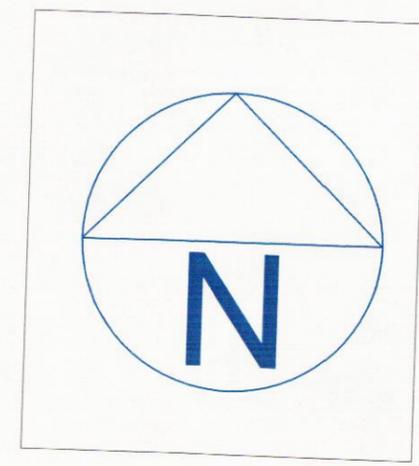


Modeler Street 1:1 material is produced on behalf of Modeler Ltd. All drawings to be read in conjunction with specification where applicable.

ISF | 2586
15.10.15

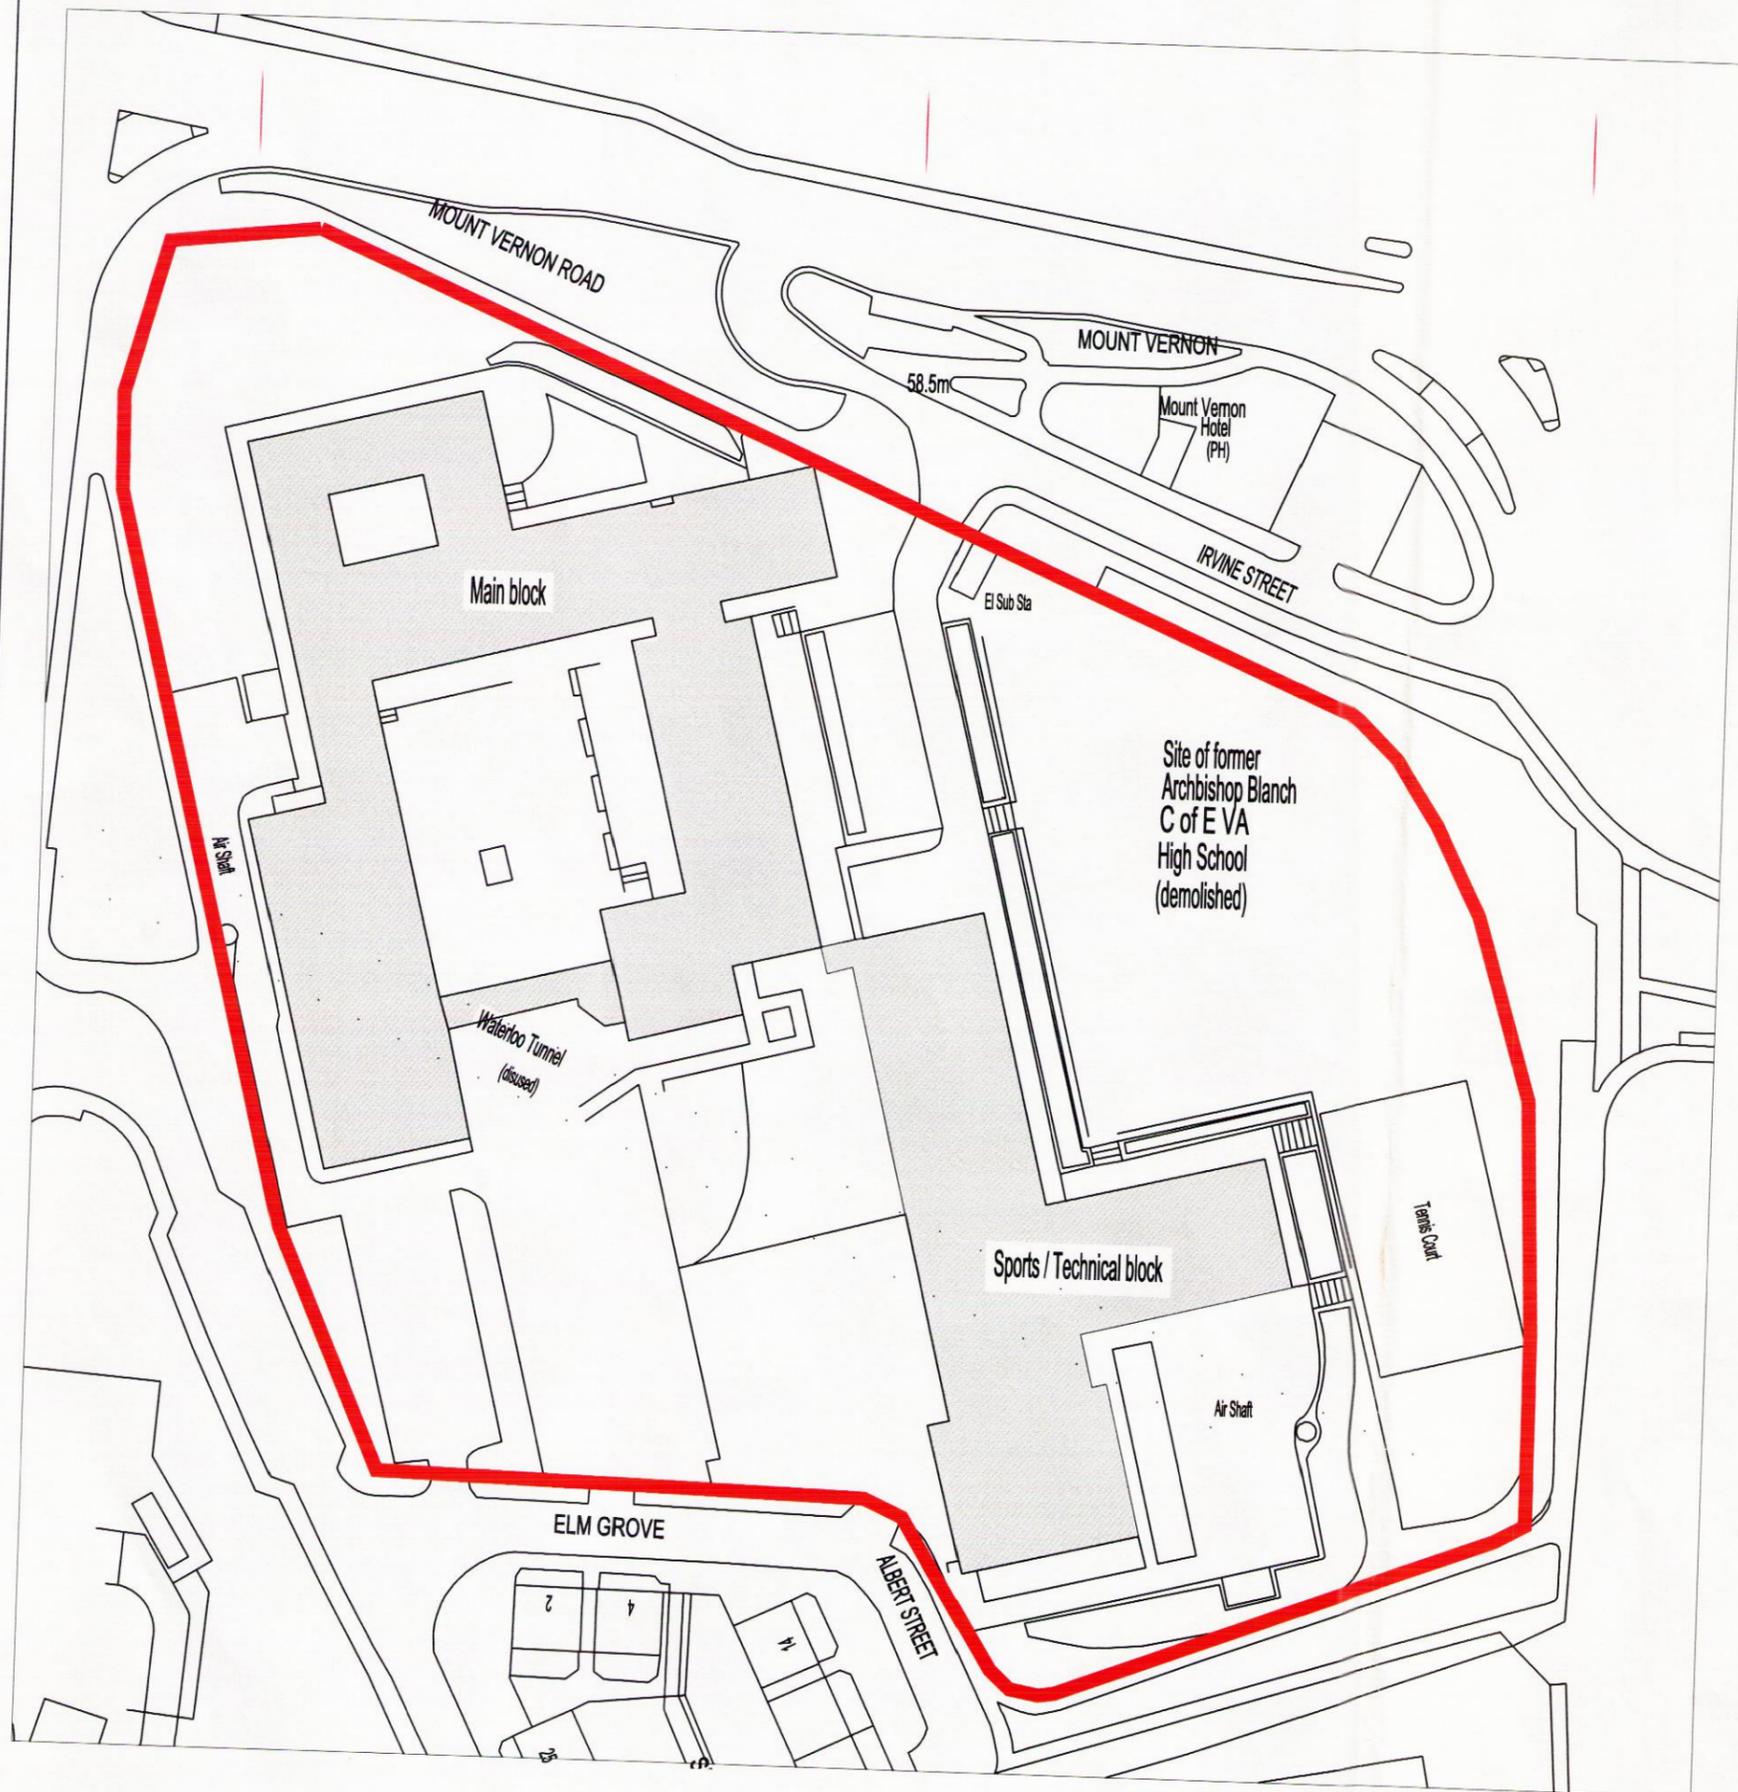

Version	Revision Description		Rev Date	Drawn By	Checked By
		Client	Liverpool City Council		
building great relationships		Project	Demolition of Archbishop Blanch School, L7 3EA		
Purpose		Drawing Title	Proposed car park layout		
Planning		Issuing Office	Liverpool	Drawing Number	Version
Draft	Scale (at A3 size)	Telephone	0151 600 5500	1067602.07	
Issue	1:1250				