


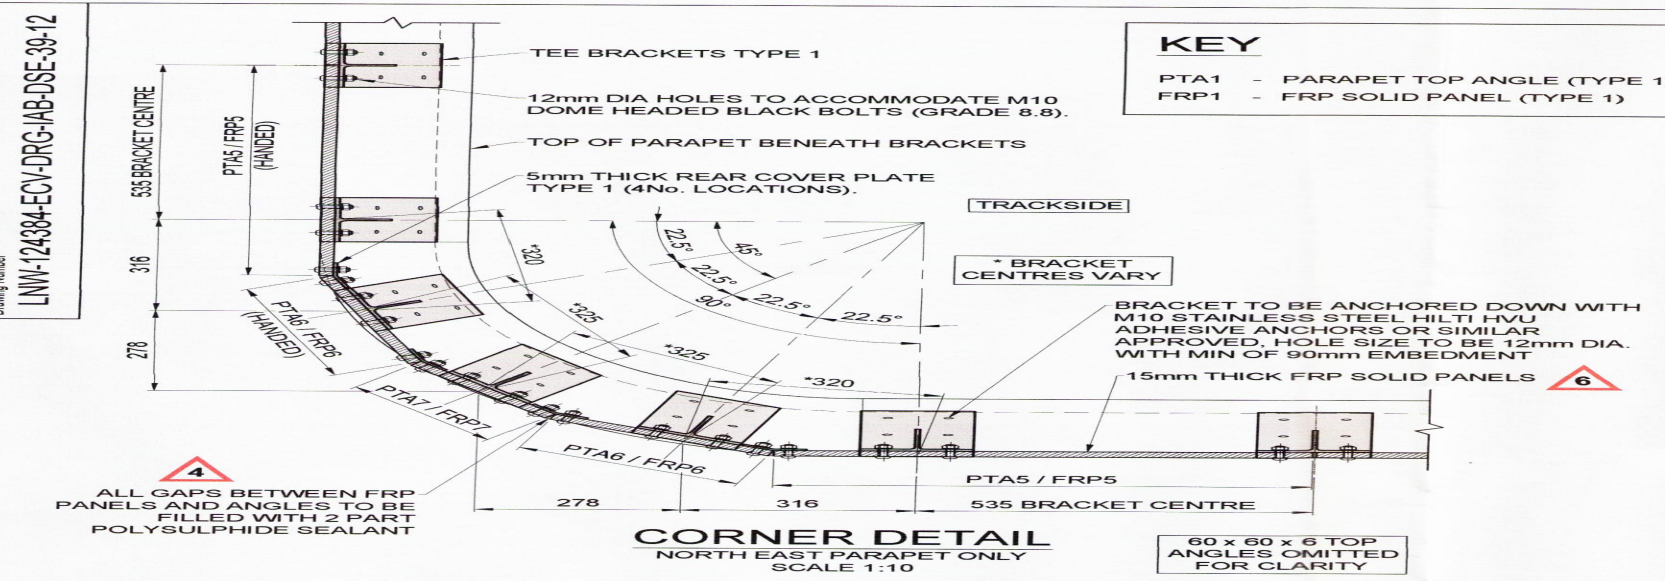















FRONT ELEVATION ON TEE BRACKET TYPE 1
 17No. REQUIRED (WEST PARAPET)
 31No. REQUIRED (EAST PARAPET)
 APPROX. WEIGHT = 6.6kg
 SCALE 1:5

SIDE ELEVATION ON TEE BRACKET TYPE 1
 17No. REQUIRED (WEST PARAPET)
 31No. REQUIRED (EAST PARAPET)
 APPROX. WEIGHT = 6.6kg
 SCALE 1:5

PLAN ON 10mm THICK STEEL BASE PLATE TYPE 1
 SCALE 1:5

FOR BRACKETS ANGLES AND FRP PANEL LOCATIONS REFER TO DRAWING 11

FRONT ELEVATION ON 5mm THICK STEEL REAR COVER PLATE TYPE 1
 SCALE 1:5

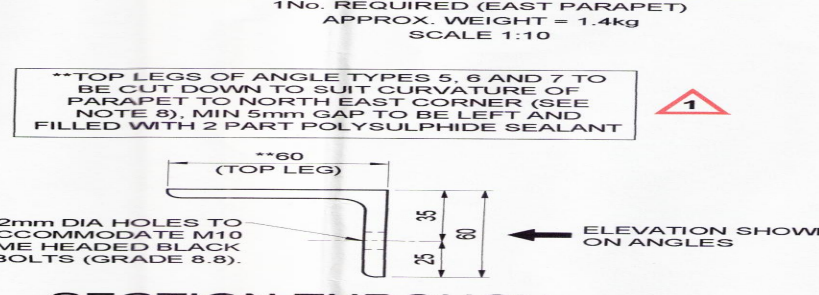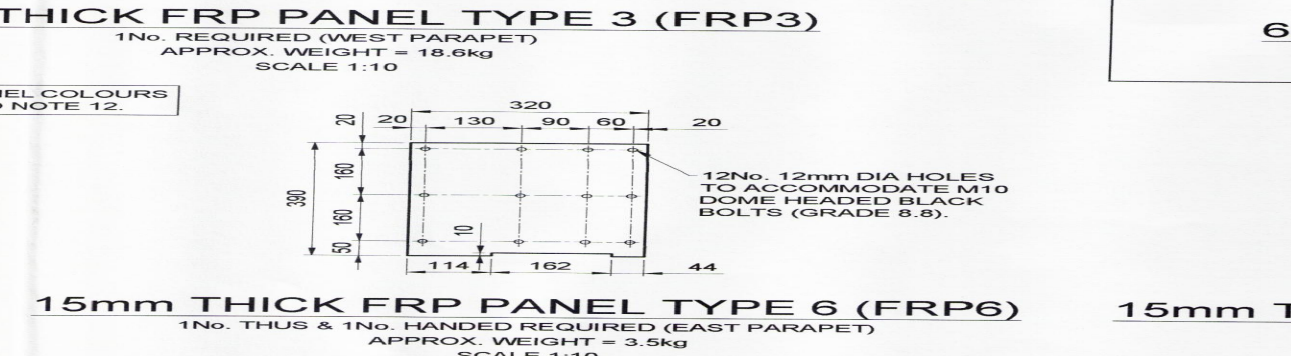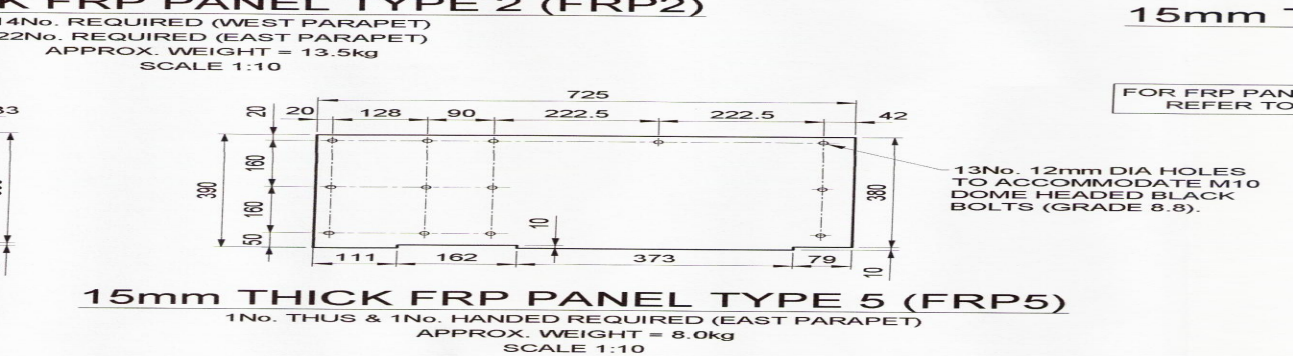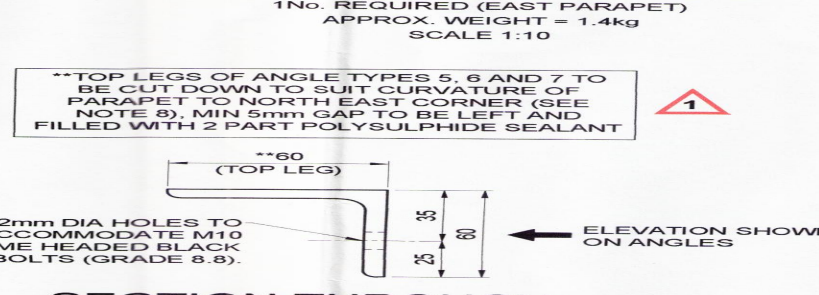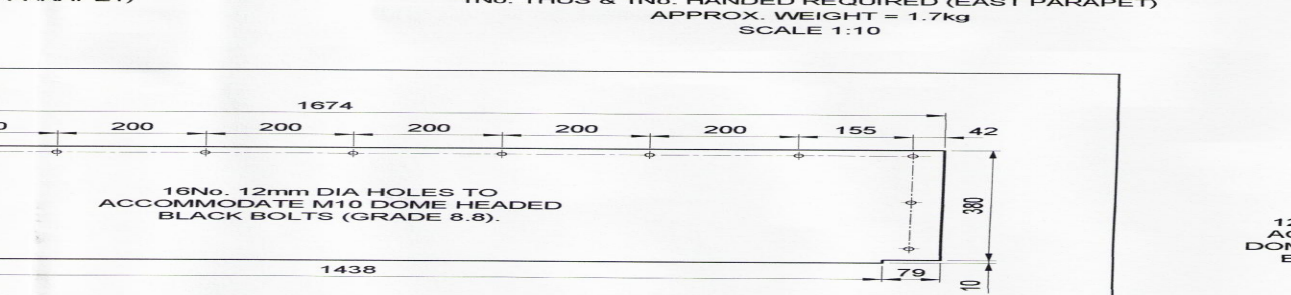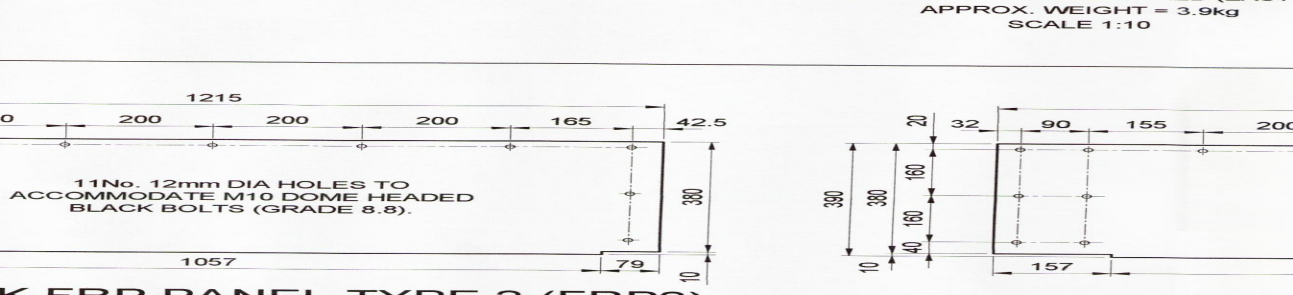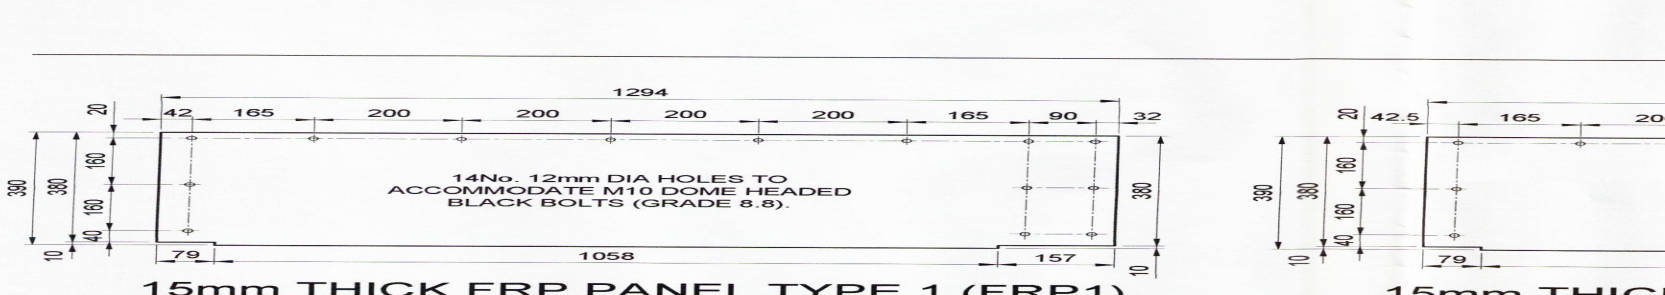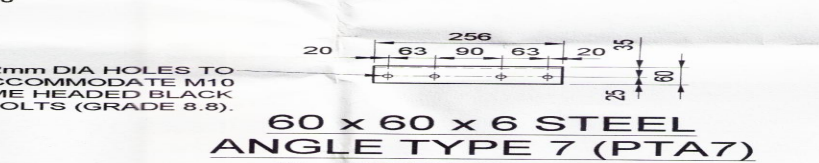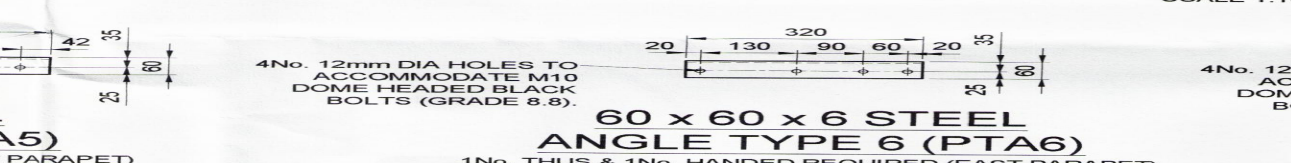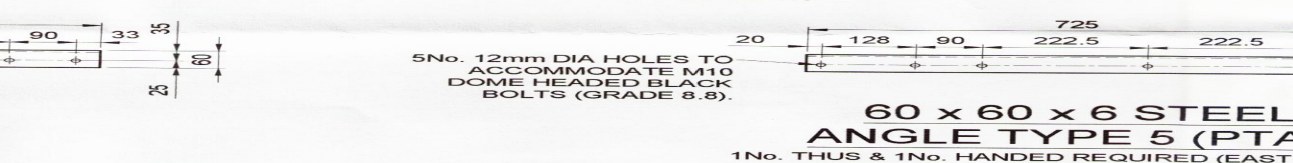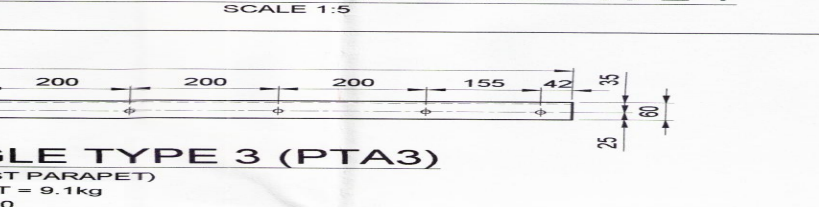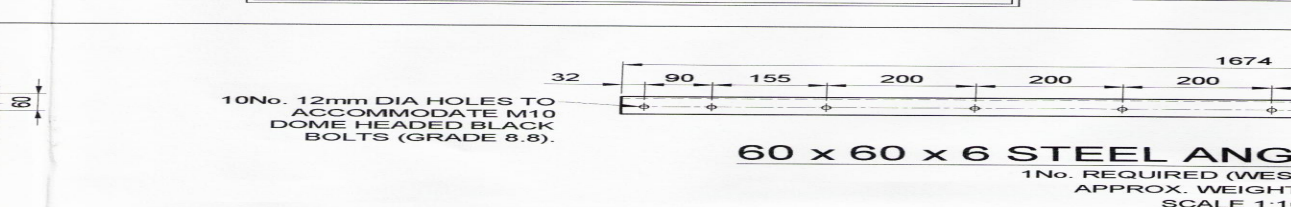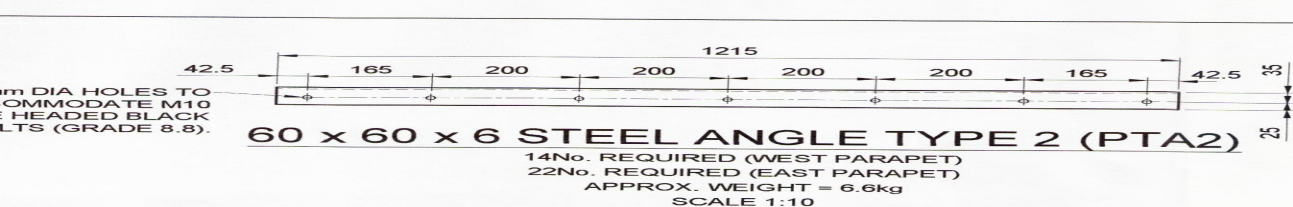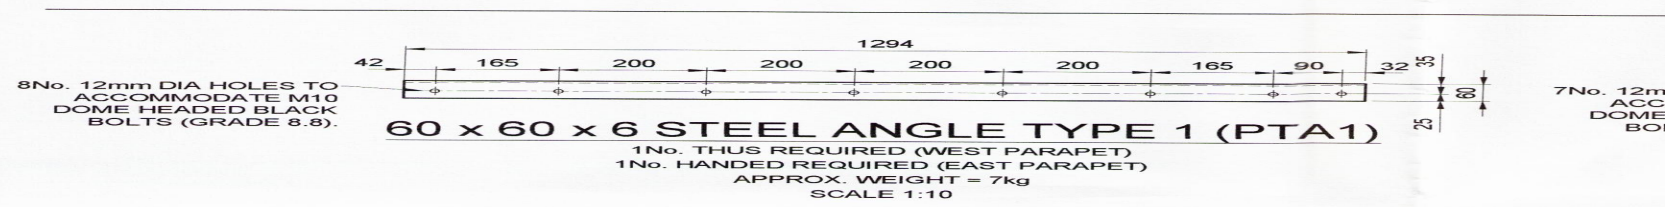

- Legend/Notes**
- ALL DIMENSIONS ARE IN MILLIMETRES UNLESS STATED OTHERWISE.
 - DO NOT SCALE FROM THIS DRAWING.
 - THIS DRAWING IS BASED ON AVAILABLE NETWORK RAIL SURVEY INFORMATION AND A BASIC DIMENSIONAL SITE SURVEY.
 - THE CONTRACTOR SHALL CONFIRM ALL DIMENSIONS PRIOR TO FABRICATION AND CONSTRUCTION.
 - ABSOLUTE MINIMUM HEIGHT OF PARAPET IS TO BE 1850mm. THE RUNNING RAIL
- STEELWORK NOTES**
- STEEL GRADES IN ACCORDANCE WITH BS EN 10025 2004 PARTS 1 & 2 TO BE S275 JO.
 - ALL WELDING SHALL BE IN ACCORDANCE WITH BS EN 12554:2006 AND BS EN 1011:2002. BS EN 1011:2002 SHALL BE APPROVED TO BS EN 287 PART 1 AND BS EN 1418.
 - DAMAGED/LOST DURING IMPLEMENTATION TO BE TOUCHED UP WITH GALVANNEAL.
 - PROTECTIVE TREATMENT OF NEW STEELWORK ELEMENTS TO BS EN 10139:2006 AND BS EN 10139:2006 AND BS EN 10139:2006.
 - ALL DIMENSIONS OF NEW STEELWORK/FRP ELEMENTS AND BOLT LOCATIONS TO BE CONFIRMED PRIOR TO FABRICATION BY CONTRACTOR BY UNDERTAKING A SITE SURVEY.
- FRP NOTES**
- CONTRACTOR TO CONFIRM ALL BOARD DIMENSIONS AND HOLE LOCATIONS PRIOR TO CUTTING THE FINAL LENGTHS.
 - FRP BOARDS TO BE FABRICATED FROM 5000WELL EXTRENE FRP BOARDS 925 SERIES OR SIMILAR APPROVED. COLOUR TO BE RAL 5010 GREY FOR EAST PARAPET, REF: 10.4.07 TO BS PARAPET.
 - 5052 AND COPPER BROWN, REF: RAL 8004 FOR WEST PARAPET.
 - ALL FRP BOARDS AND COMPONENTS ARE TO BE STORED AND SPECIFICATION IN ACCORDANCE WITH THE MANUFACTURERS.
 - ALL FIELD CUT & DRILLED EDGES, HOLES & ABRASIONS FOR FRP SHALL BE SEALED WITH A CATALYZED RESIN AS RECOMMENDED BY MANUFACTURERS. THE SEALING OF THE EDGES SHALL PREVENT PREMATURE FRAYING OF THE FIELD CUT EDGES.
 - ALL GAPS BETWEEN FRP ELEMENTS TO BE FILLED WITH 2 PART POLYSULPHIDE SEALANT OR SIMILAR APPROVED.

- RESIDUAL RISKS**
- INJURY DUE TO WORKING WITH POWER TOOLS.
 - INJURY DUE TO MANUAL HANDLING.
 - DRILLING THROUGH REINFORCED CONCRETE / DAMAGE.
 - ILLNESS DUE TO CHEMICALS WITHIN PAINT SYSTEMS.
 - ATTACHED TO NORTH EAST RETURN WALL.
 - EXPOSURE TO FRP FIBRES FROM FIELD CUT EDGES.
 - WELDING OPERATIONS.

Rev	Date	Description of Revision	Rev	Date	Description of Revision
B01	18/12/15	FIRST ISSUE	RD	HD	TC

F003 - DETAILED DESIGN

Infrastructure Projects
Buildings & Civil
Manchester Group
 2000, 2001, 2002,