



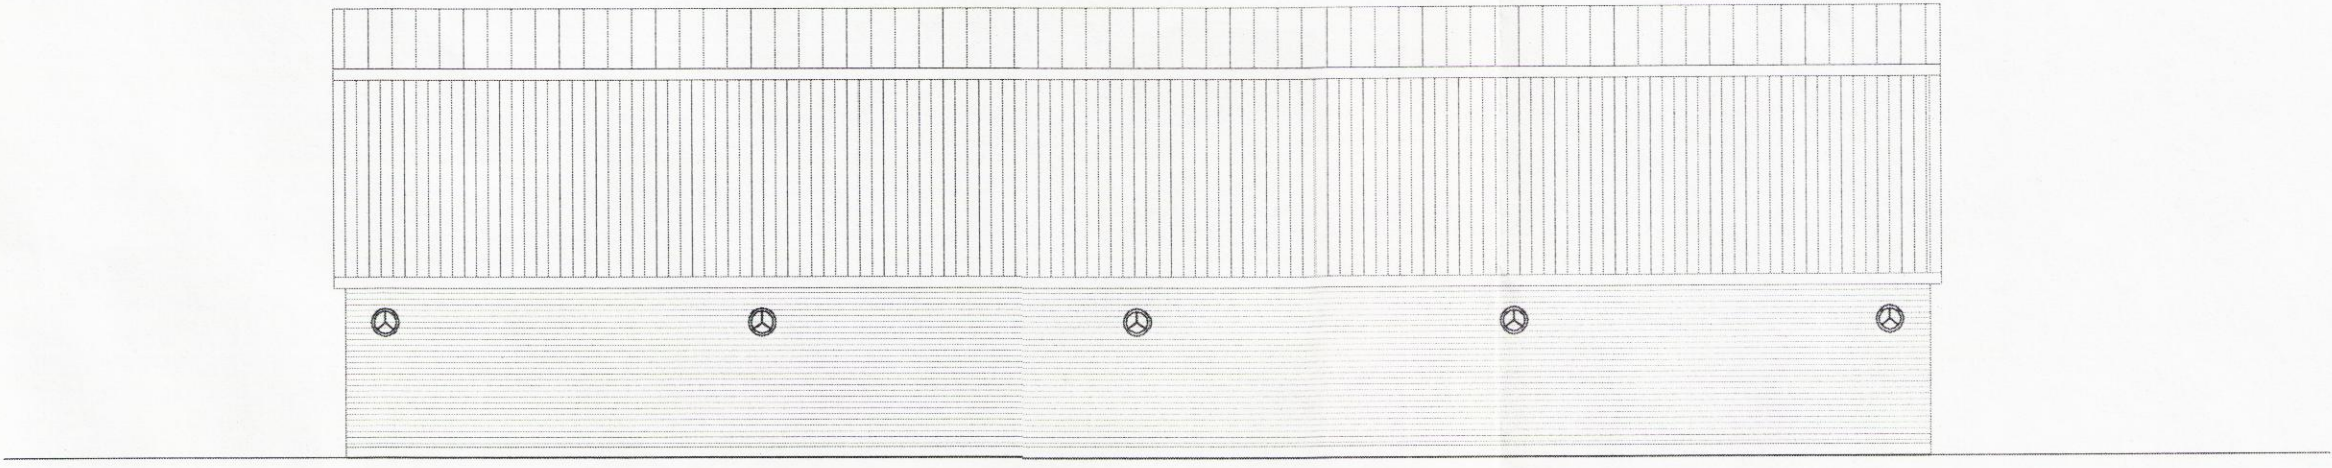


Proposed SW Elevation
Scale 1:100

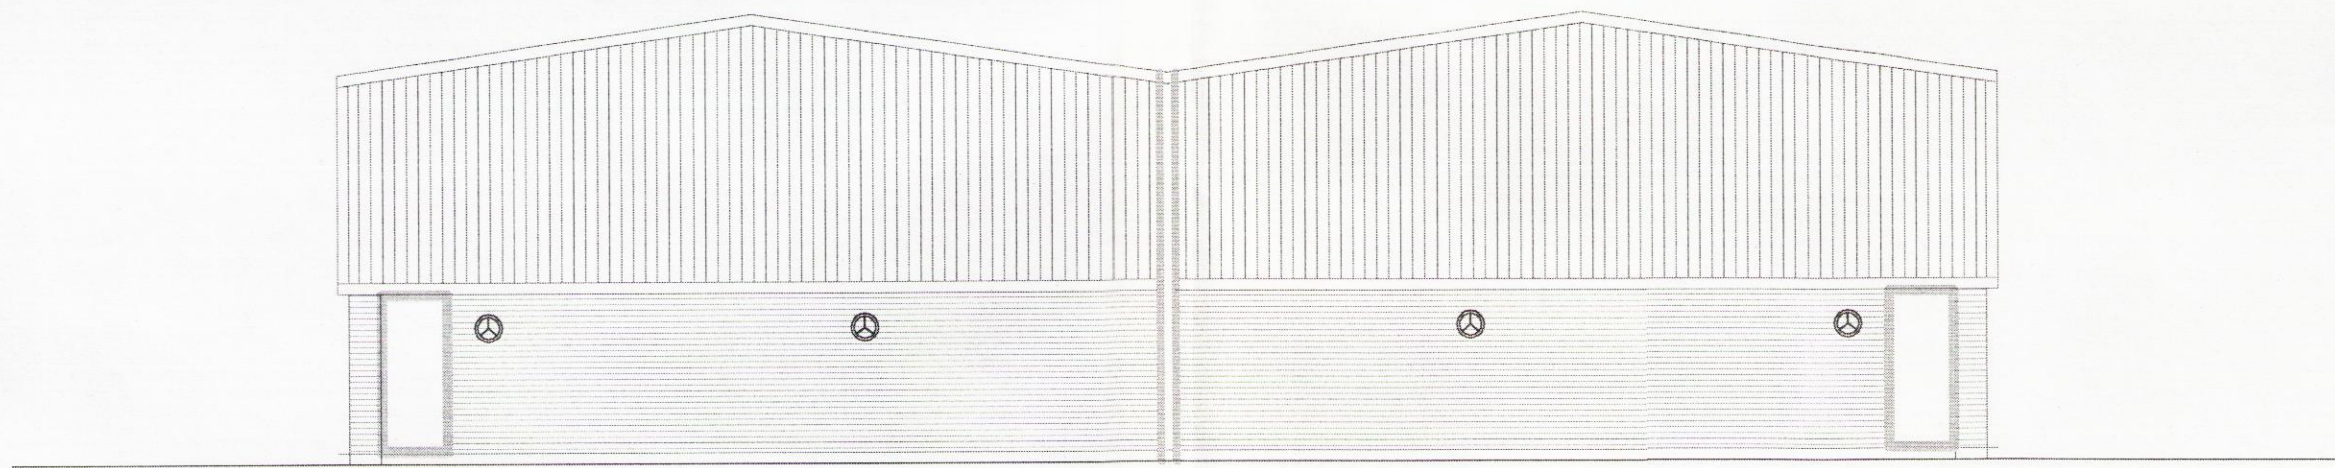



Proposed NW Elevation
Scale 1:100



Proposed NE Elevation
Scale 1:100

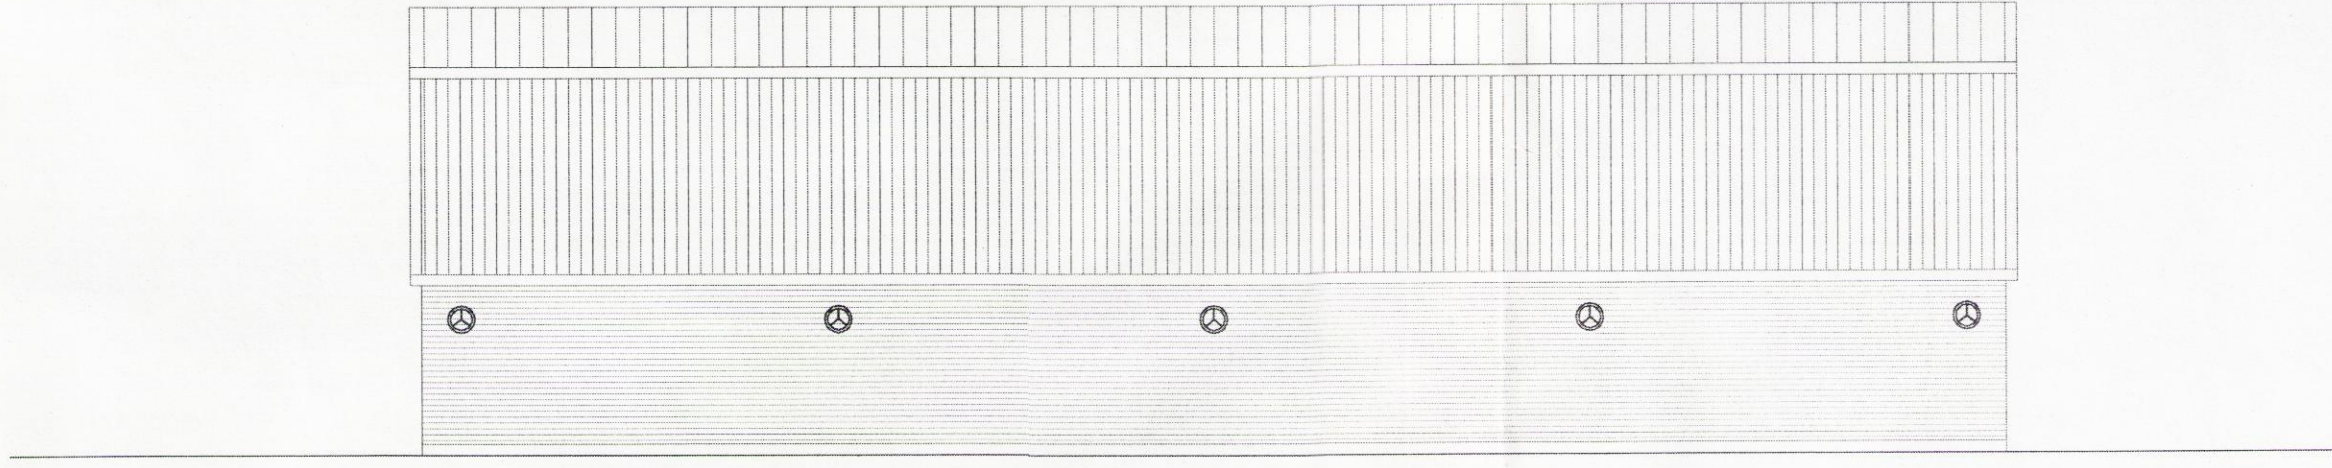

Proposed SE Elevation
Scale 1:100

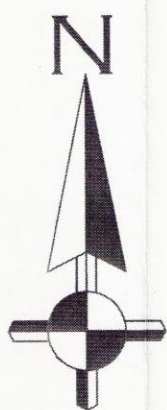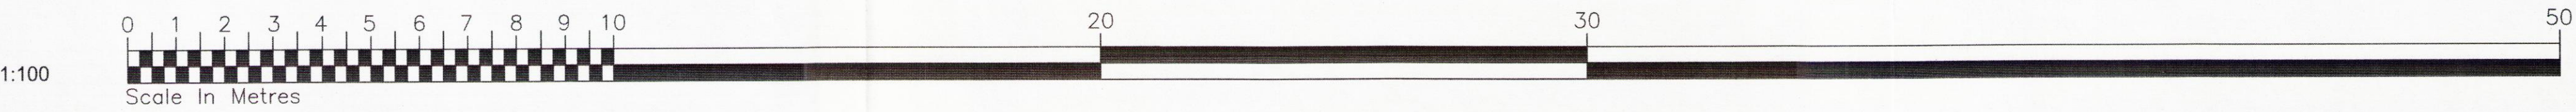

1 501 2 015

07 AUG 2015

Notes		
Client Details Mr Carl Salvage Target Scaffolding Ltd Target House Liver Industrial Estate Liverpool L9 7ES	Drawing Title Proposed Elevations Showing External Lighting	
	Scale: 1:100 @A1	Drawn: JV
Project Title New Industrial Units	Date: April 2015	Rev:
	Drawing Nr: 1005-05	