



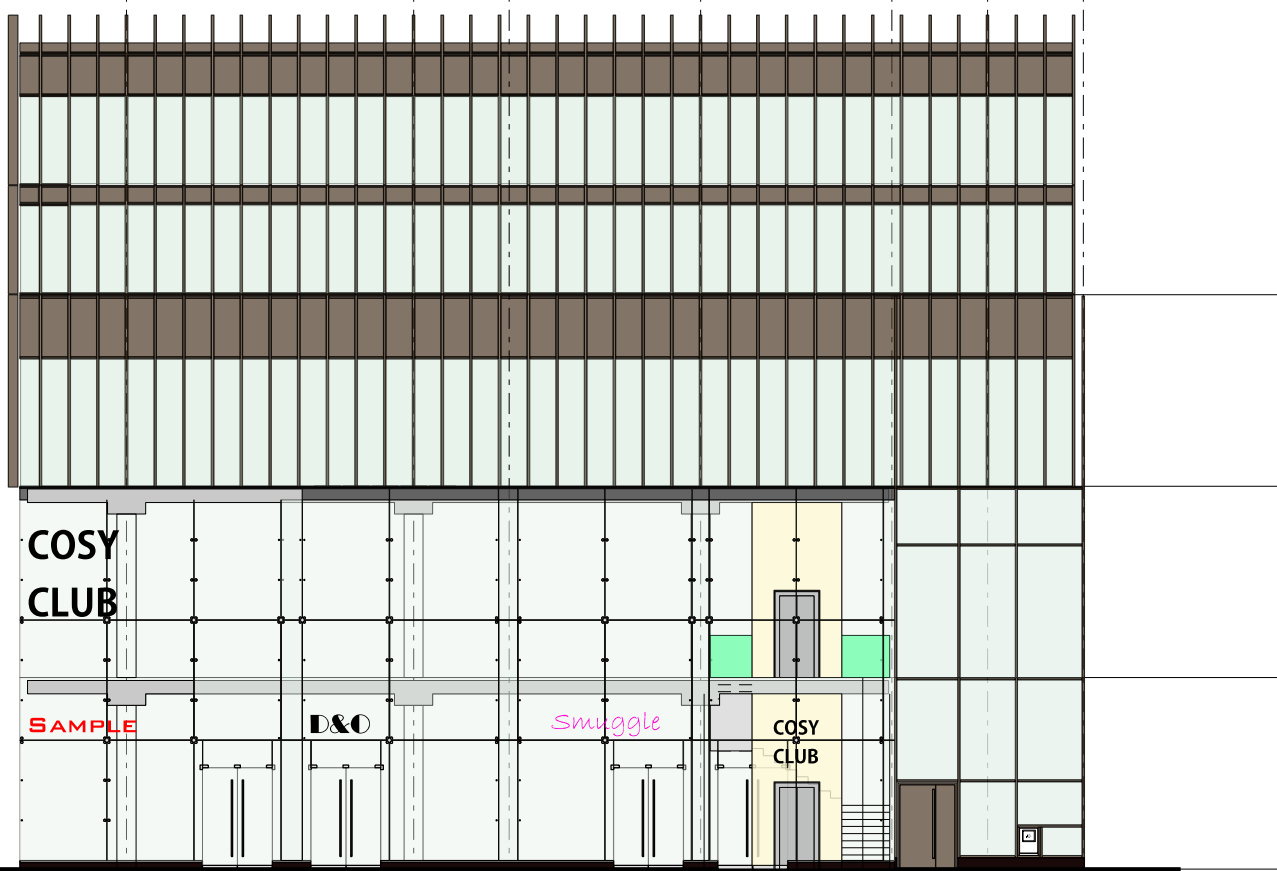


Extent of Single glazed SGG Litewall Mono H13-115

PARADISE STREET ELEVATION 1:200

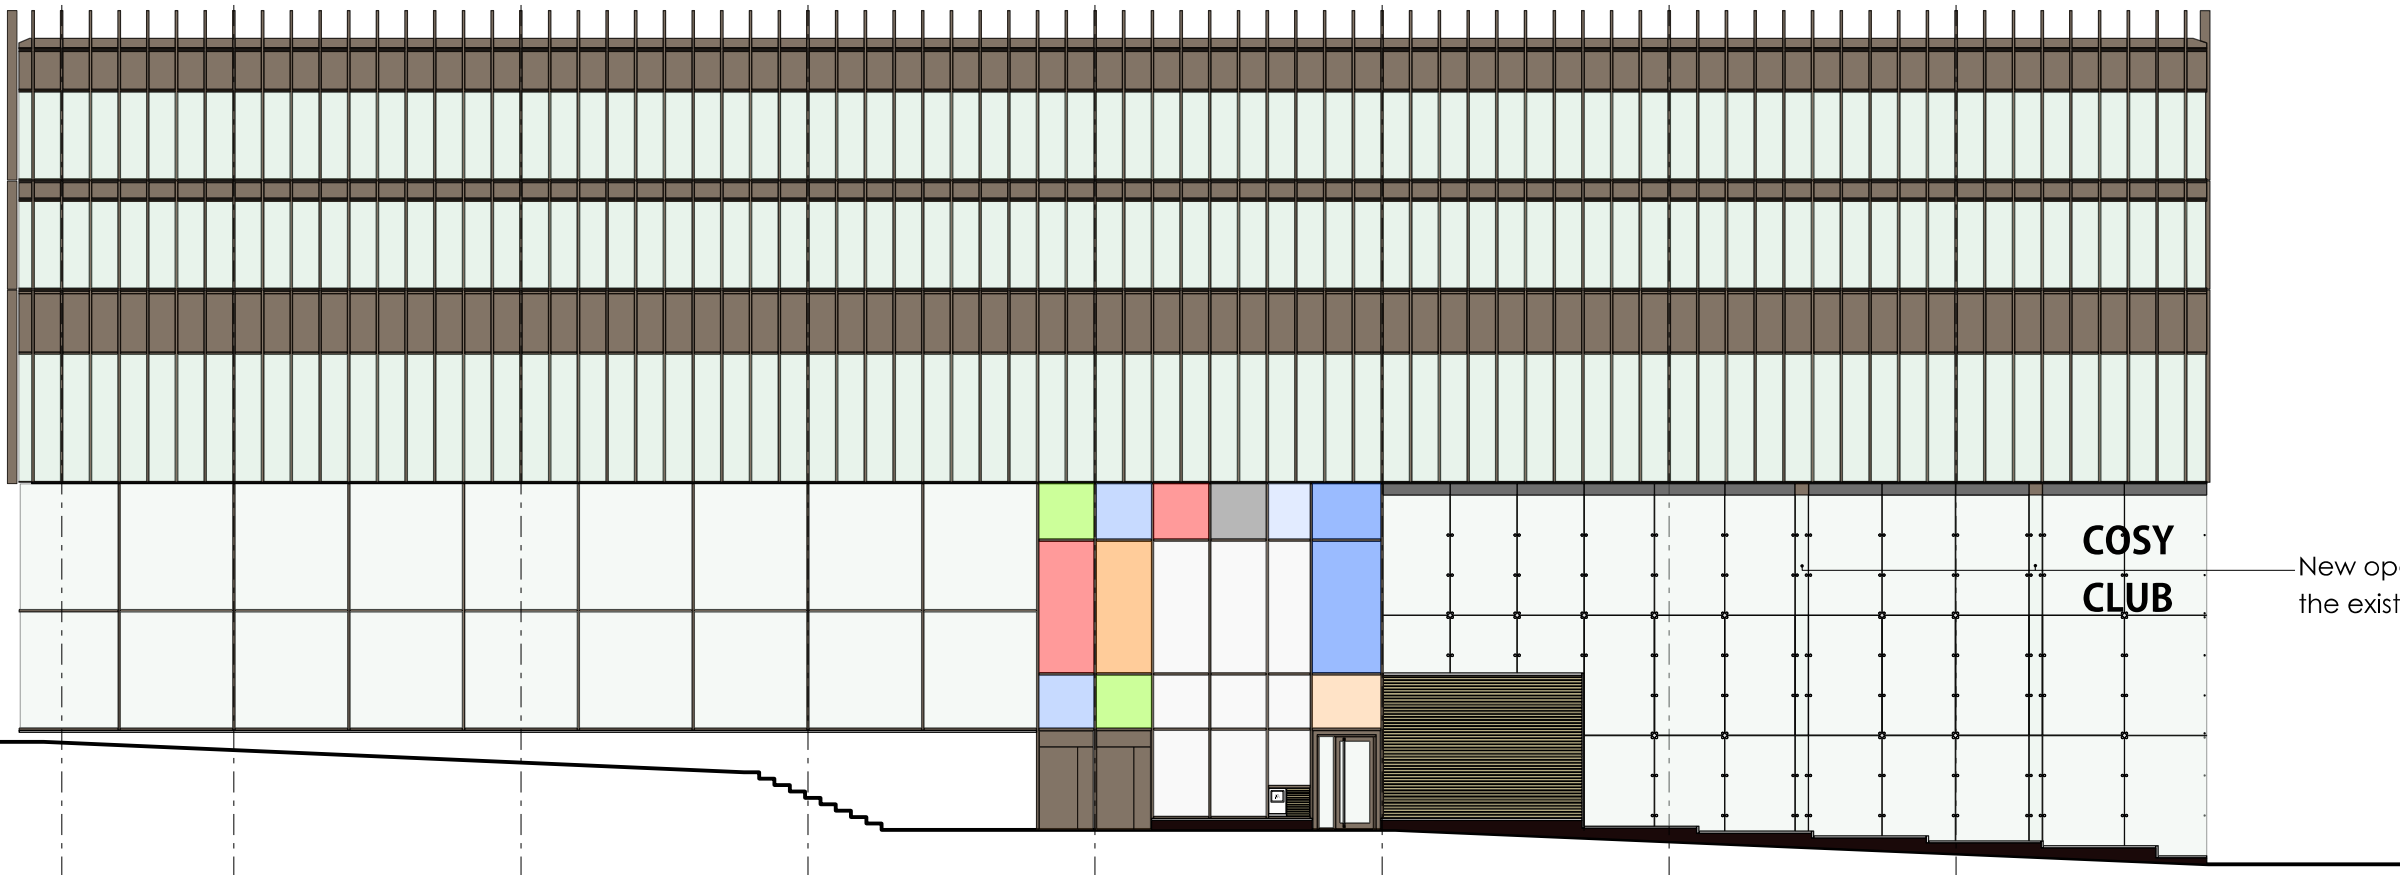

COLLEGE LANE ELEVATION 1:200

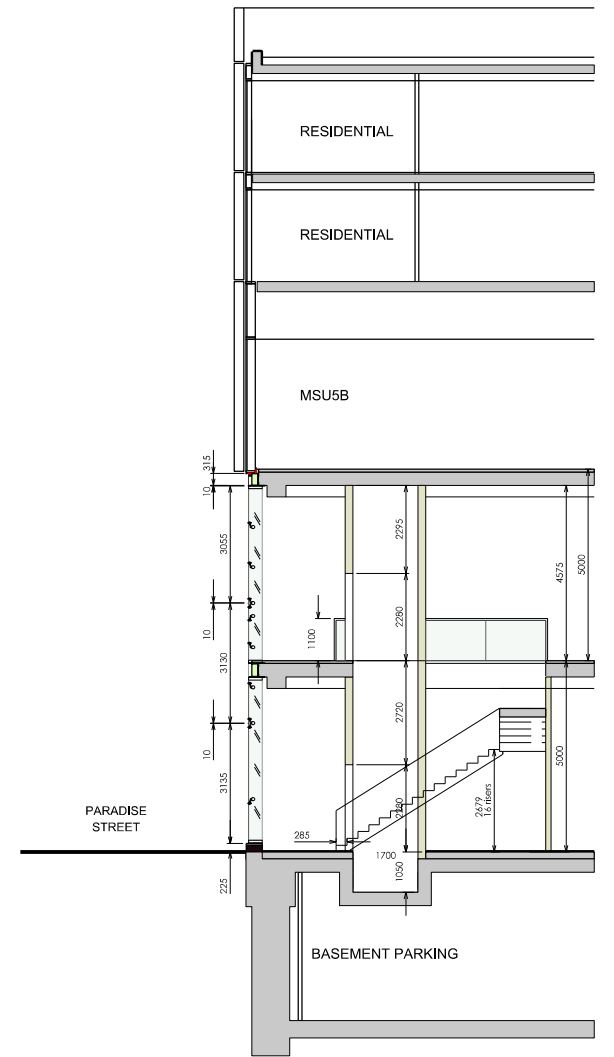

SECTION A-A 1:200

New opaque glazed panels to replace the existing metal panels

Stephen Charles
BA(Hons) DipArch RIBA
Architect
The Studio
63 Grange Road
Bury, Lancashire
BL8 2PE
T +44(0)161 762 0544
M +44(0)7591 483 013
E stephencharlesarchitect@gmail.com

Client
Liverpool ONE
Site 6
MSU 5A
Paradise Street

Drawing Title
Proposed Elevations

Project Number	Drg No	Rev
SC2016-81	A_006	-
Drawn	Date	Scale
SC	Feb 2016	1:200 A3

