

# School Lane, Woolton L25





Proposed Location of fence position, within Woolton Park.

Fence to Be 2m away from existing boundary wall, with infill planting.

Scale: 1:1250



Support posts in postcrete  
 300mm wide x 300mm  
 deep individually dug out  
 to reduce tree root disturbance

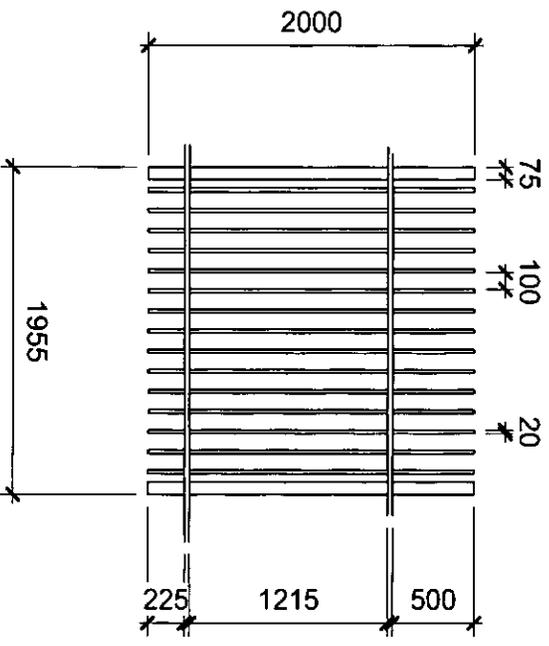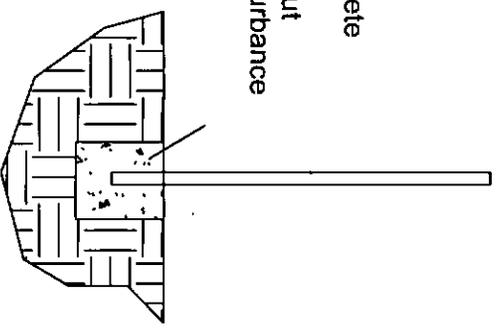

School Lane Woolton L25

Supply & fit 2metre high fence system.  
 20mm round verticle bars, with 100mm gap  
 between bars &  
 75x75mm support post sunk in to ground in  
 concrete.  
 Horizontal bottom rail to be 225mm high from  
 ground.  
 Horizontal top rail to be 500mm from top.  
 Material Mild Steel  
 Colour: Black RAL Ref: 9017

Proposed Fence Elevation  
 Scale 1:50  
 Dwg No 1