


- EXISTING SITE
PLAN (1980)
- PROPOSED SITE
PLAN (1980)

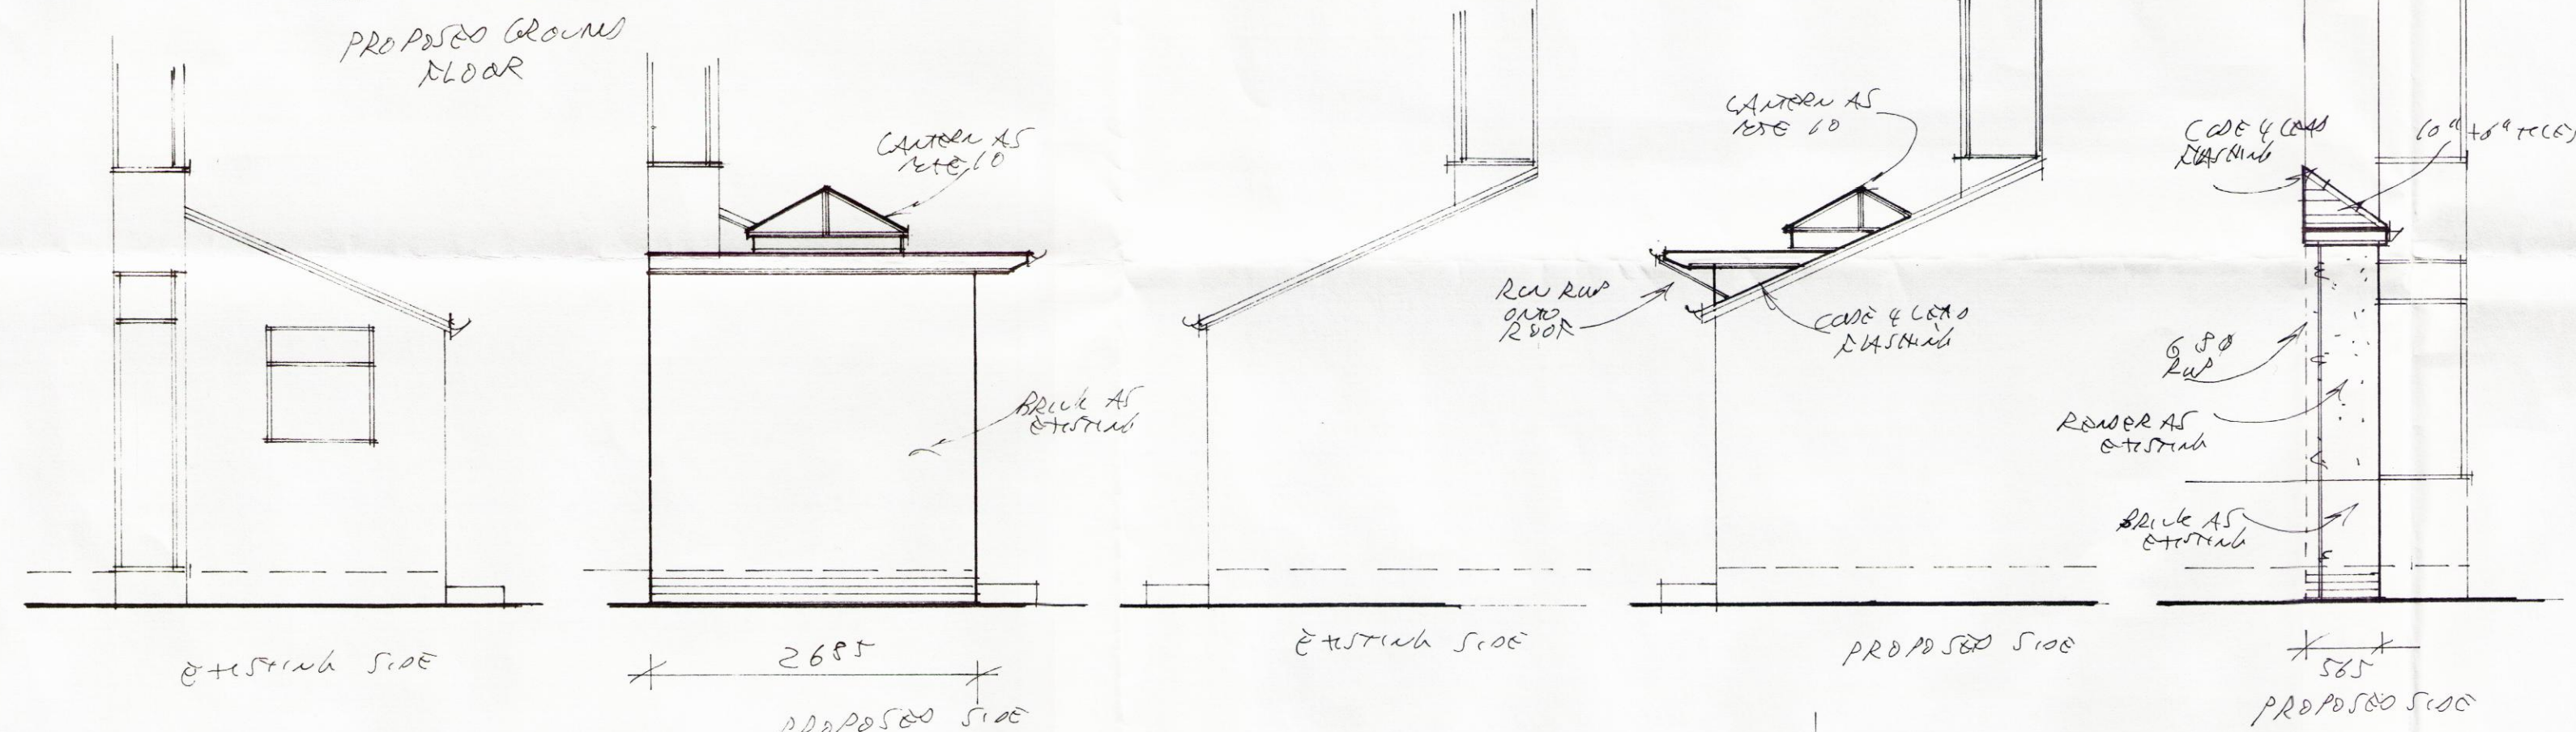

*proposed front and rear
single storey
extensions at
21 Limedale rd*

15H/1602
23/6/15.

SCALE 1:200 RJB RJA	DRAWING No.	REV.
DATE 22/01/16		